


ROUTE NO.	SECTION	COUNTY	TOTAL SHEETS	SHEET NO.
778	(2B-1)-1	SALINE	74	59
STA. 20+00 TO STA. 20+17				
FEDERAL DIST. NO. 1	ILLINOIS	FEDERAL AID PROJECT		

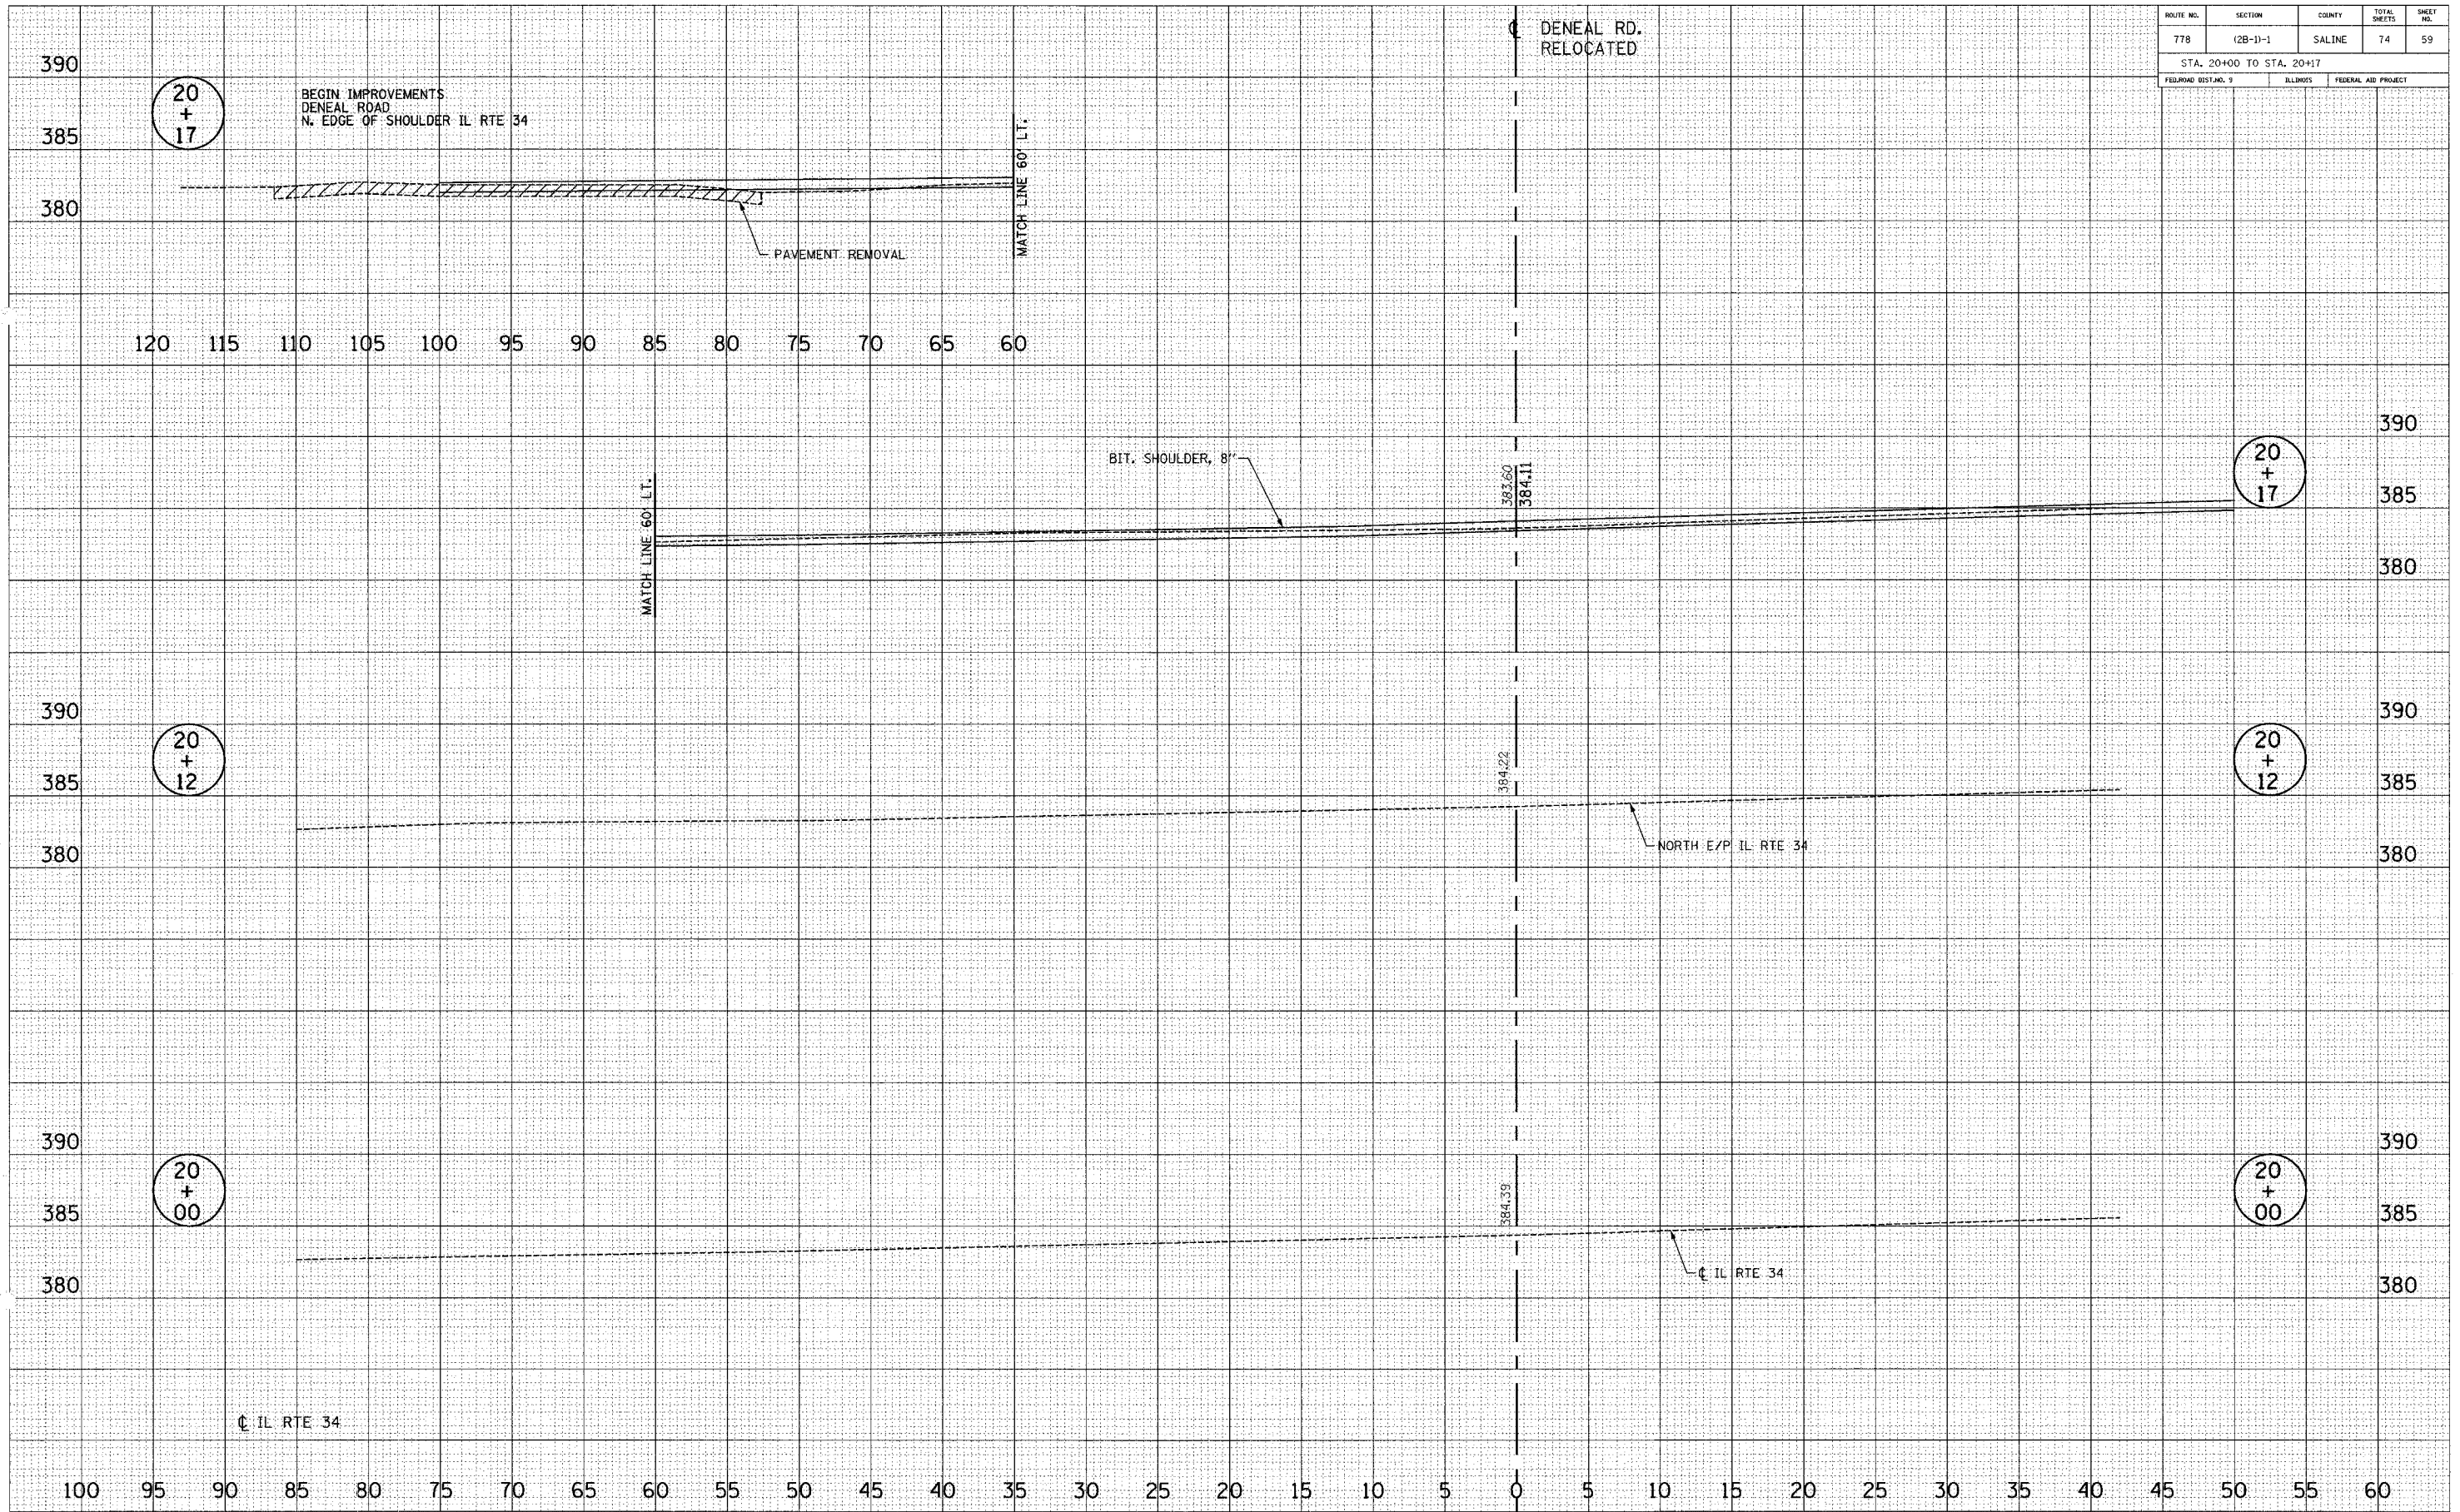

SURVEY NO. _____
 CHECKED BY _____
 PLOTTED BY _____
 TEMPLATE NO. _____
 AREAS CHECKED _____
 DATE _____

SURVEY NO. _____
 CHECKED BY _____
 PLOTTED BY _____
 TEMPLATE NO. _____
 AREAS CHECKED _____
 DATE _____

11/7/2003 12:35:00 PM