


ROUTE NO.	SECTION	COUNTY	TOTAL SHEETS	SHEET NO.
778	(2B-1)-1	SALINE	74	65
STA. 22+75 TO STA. 23+50				
FEDERAL DIST. NO. 9		ILLINOIS	FEDERAL AID PROJECT	

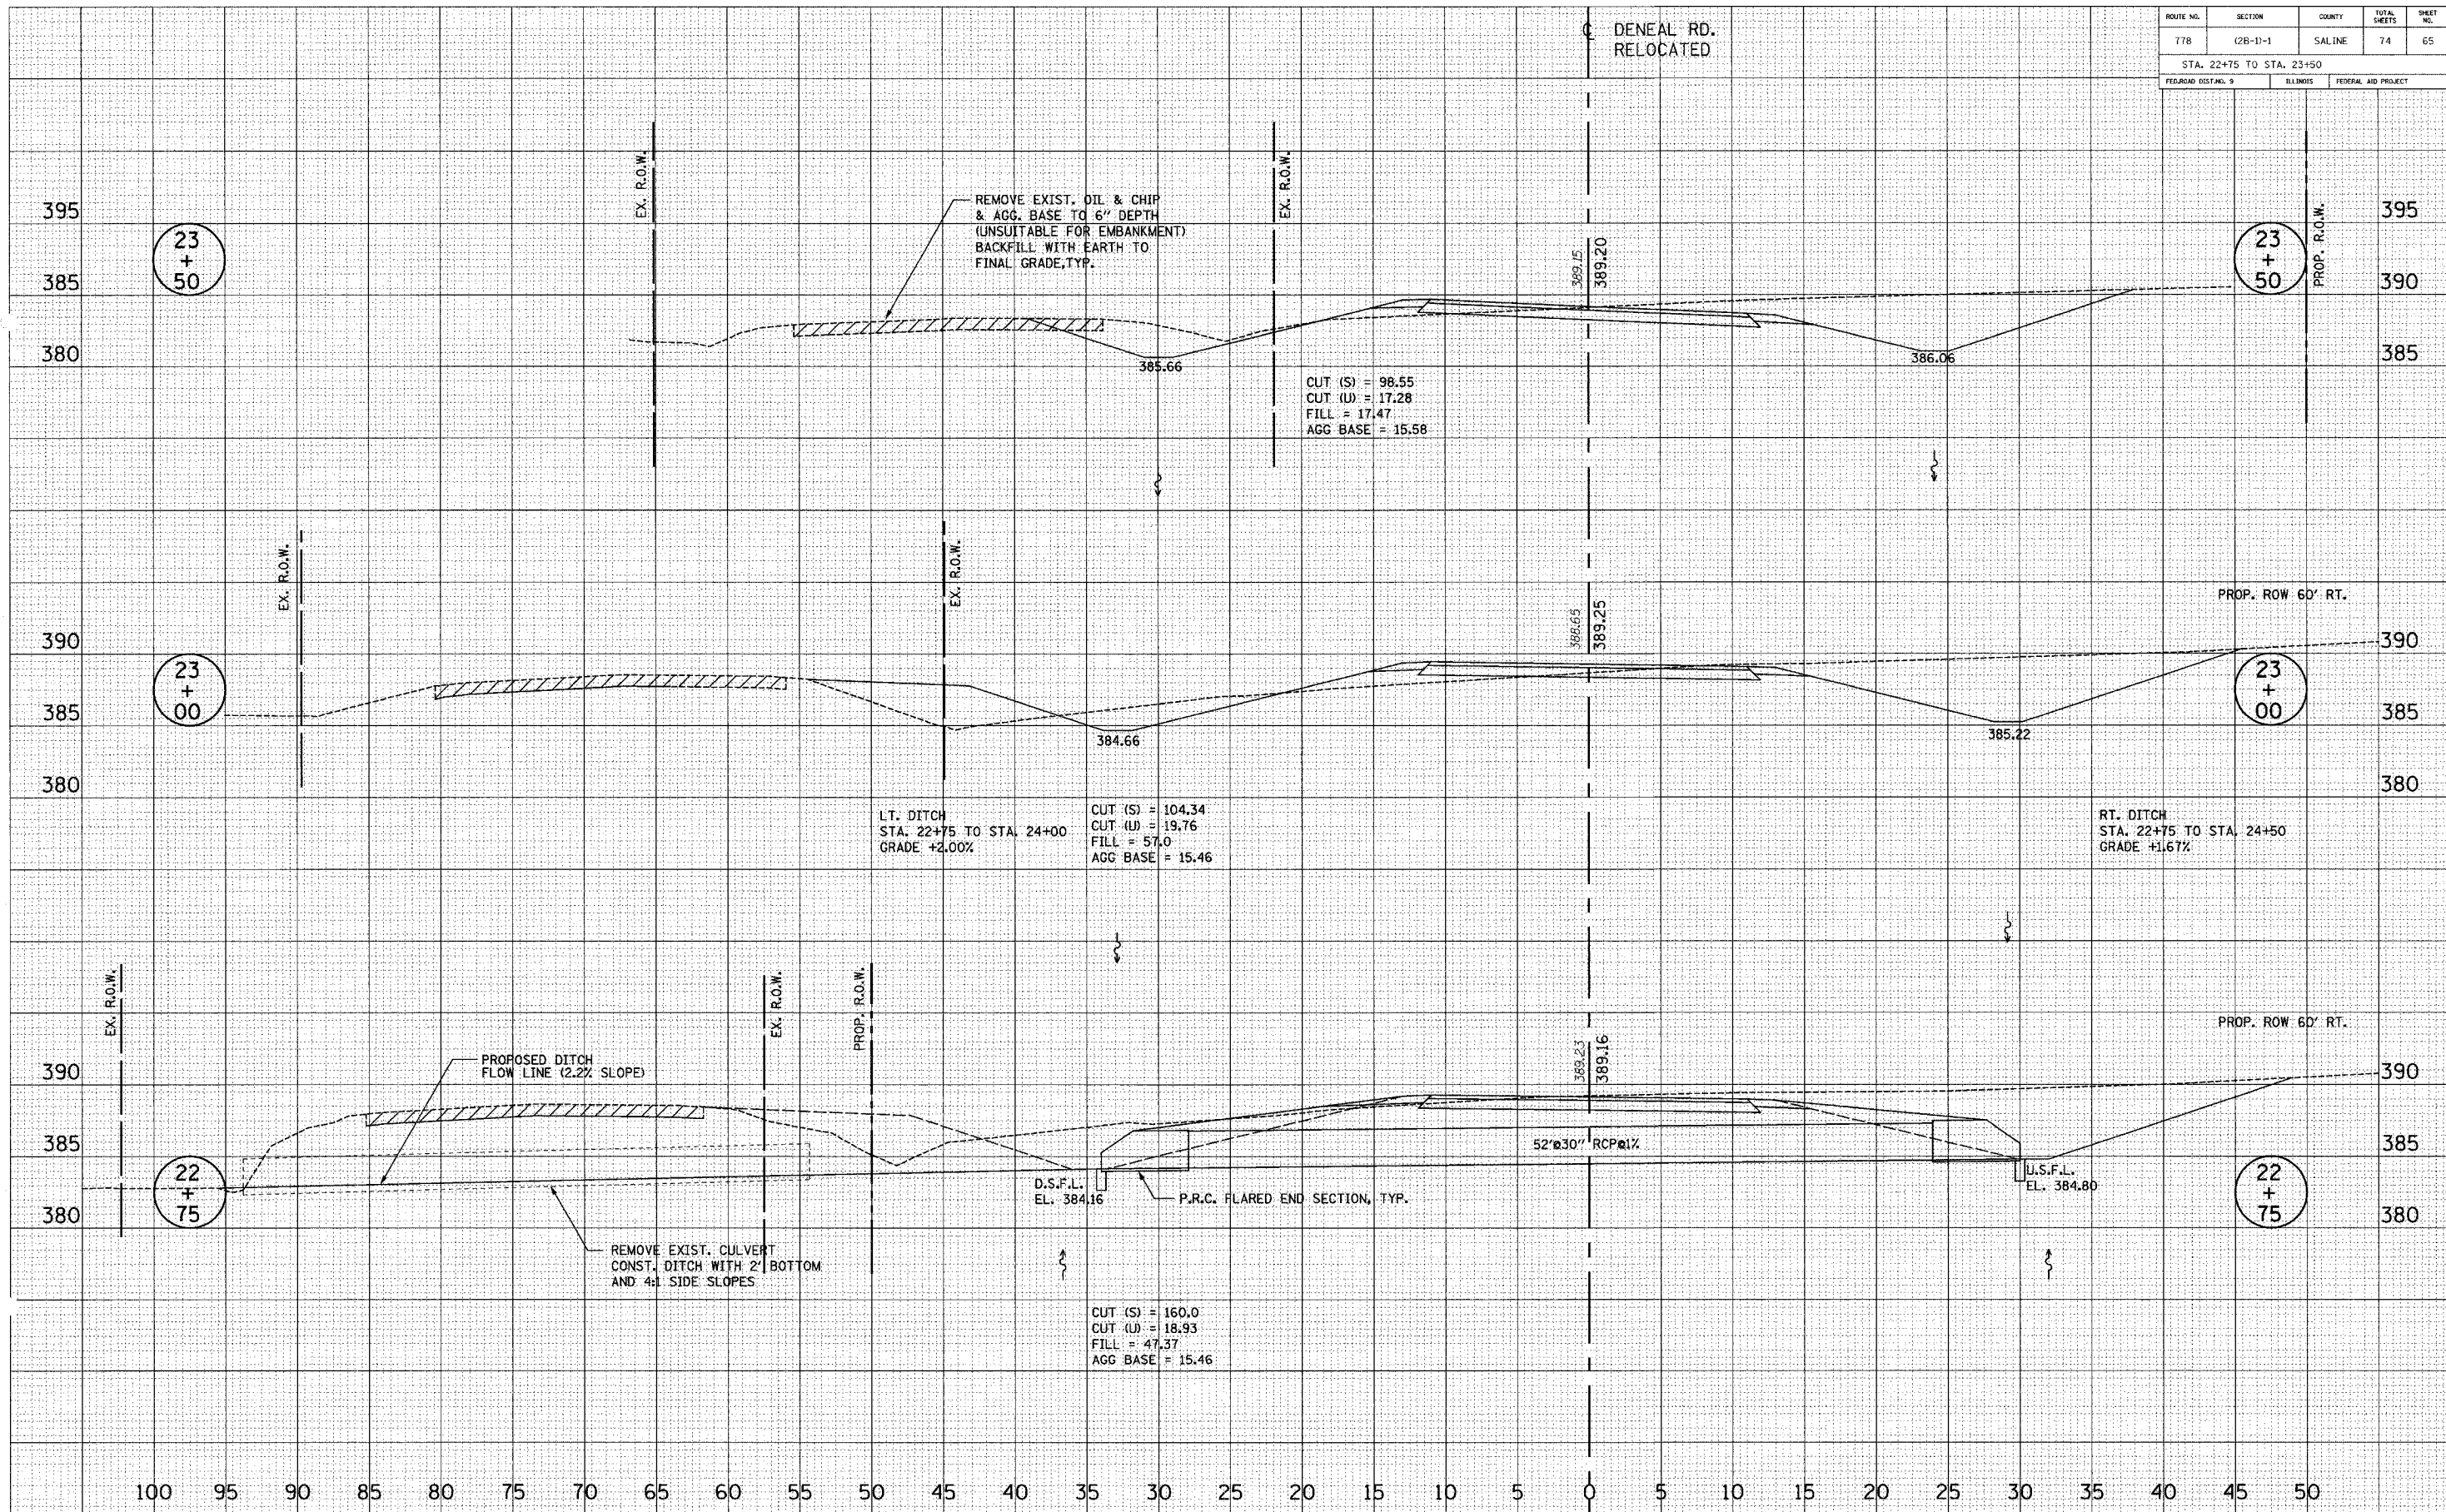

REVISED
PLOTTED
TEMPLATE
AREAS CHECKED

SURVEY
NOTE BOOK
NO.

REVISED
PLOTTED
TEMPLATE
AREAS CHECKED

SURVEY
NOTE BOOK
NO.