


ROUTE NO.	SECTION	COUNTY	TOTAL SHEETS	SHEET NO.
778	(2B-1)-1	SALINE	74	66
STA. 23+83 TO STA. 24+50				
FED. ROAD DIST. NO. 9		ILLINOIS	FEDERAL AID PROJECT	

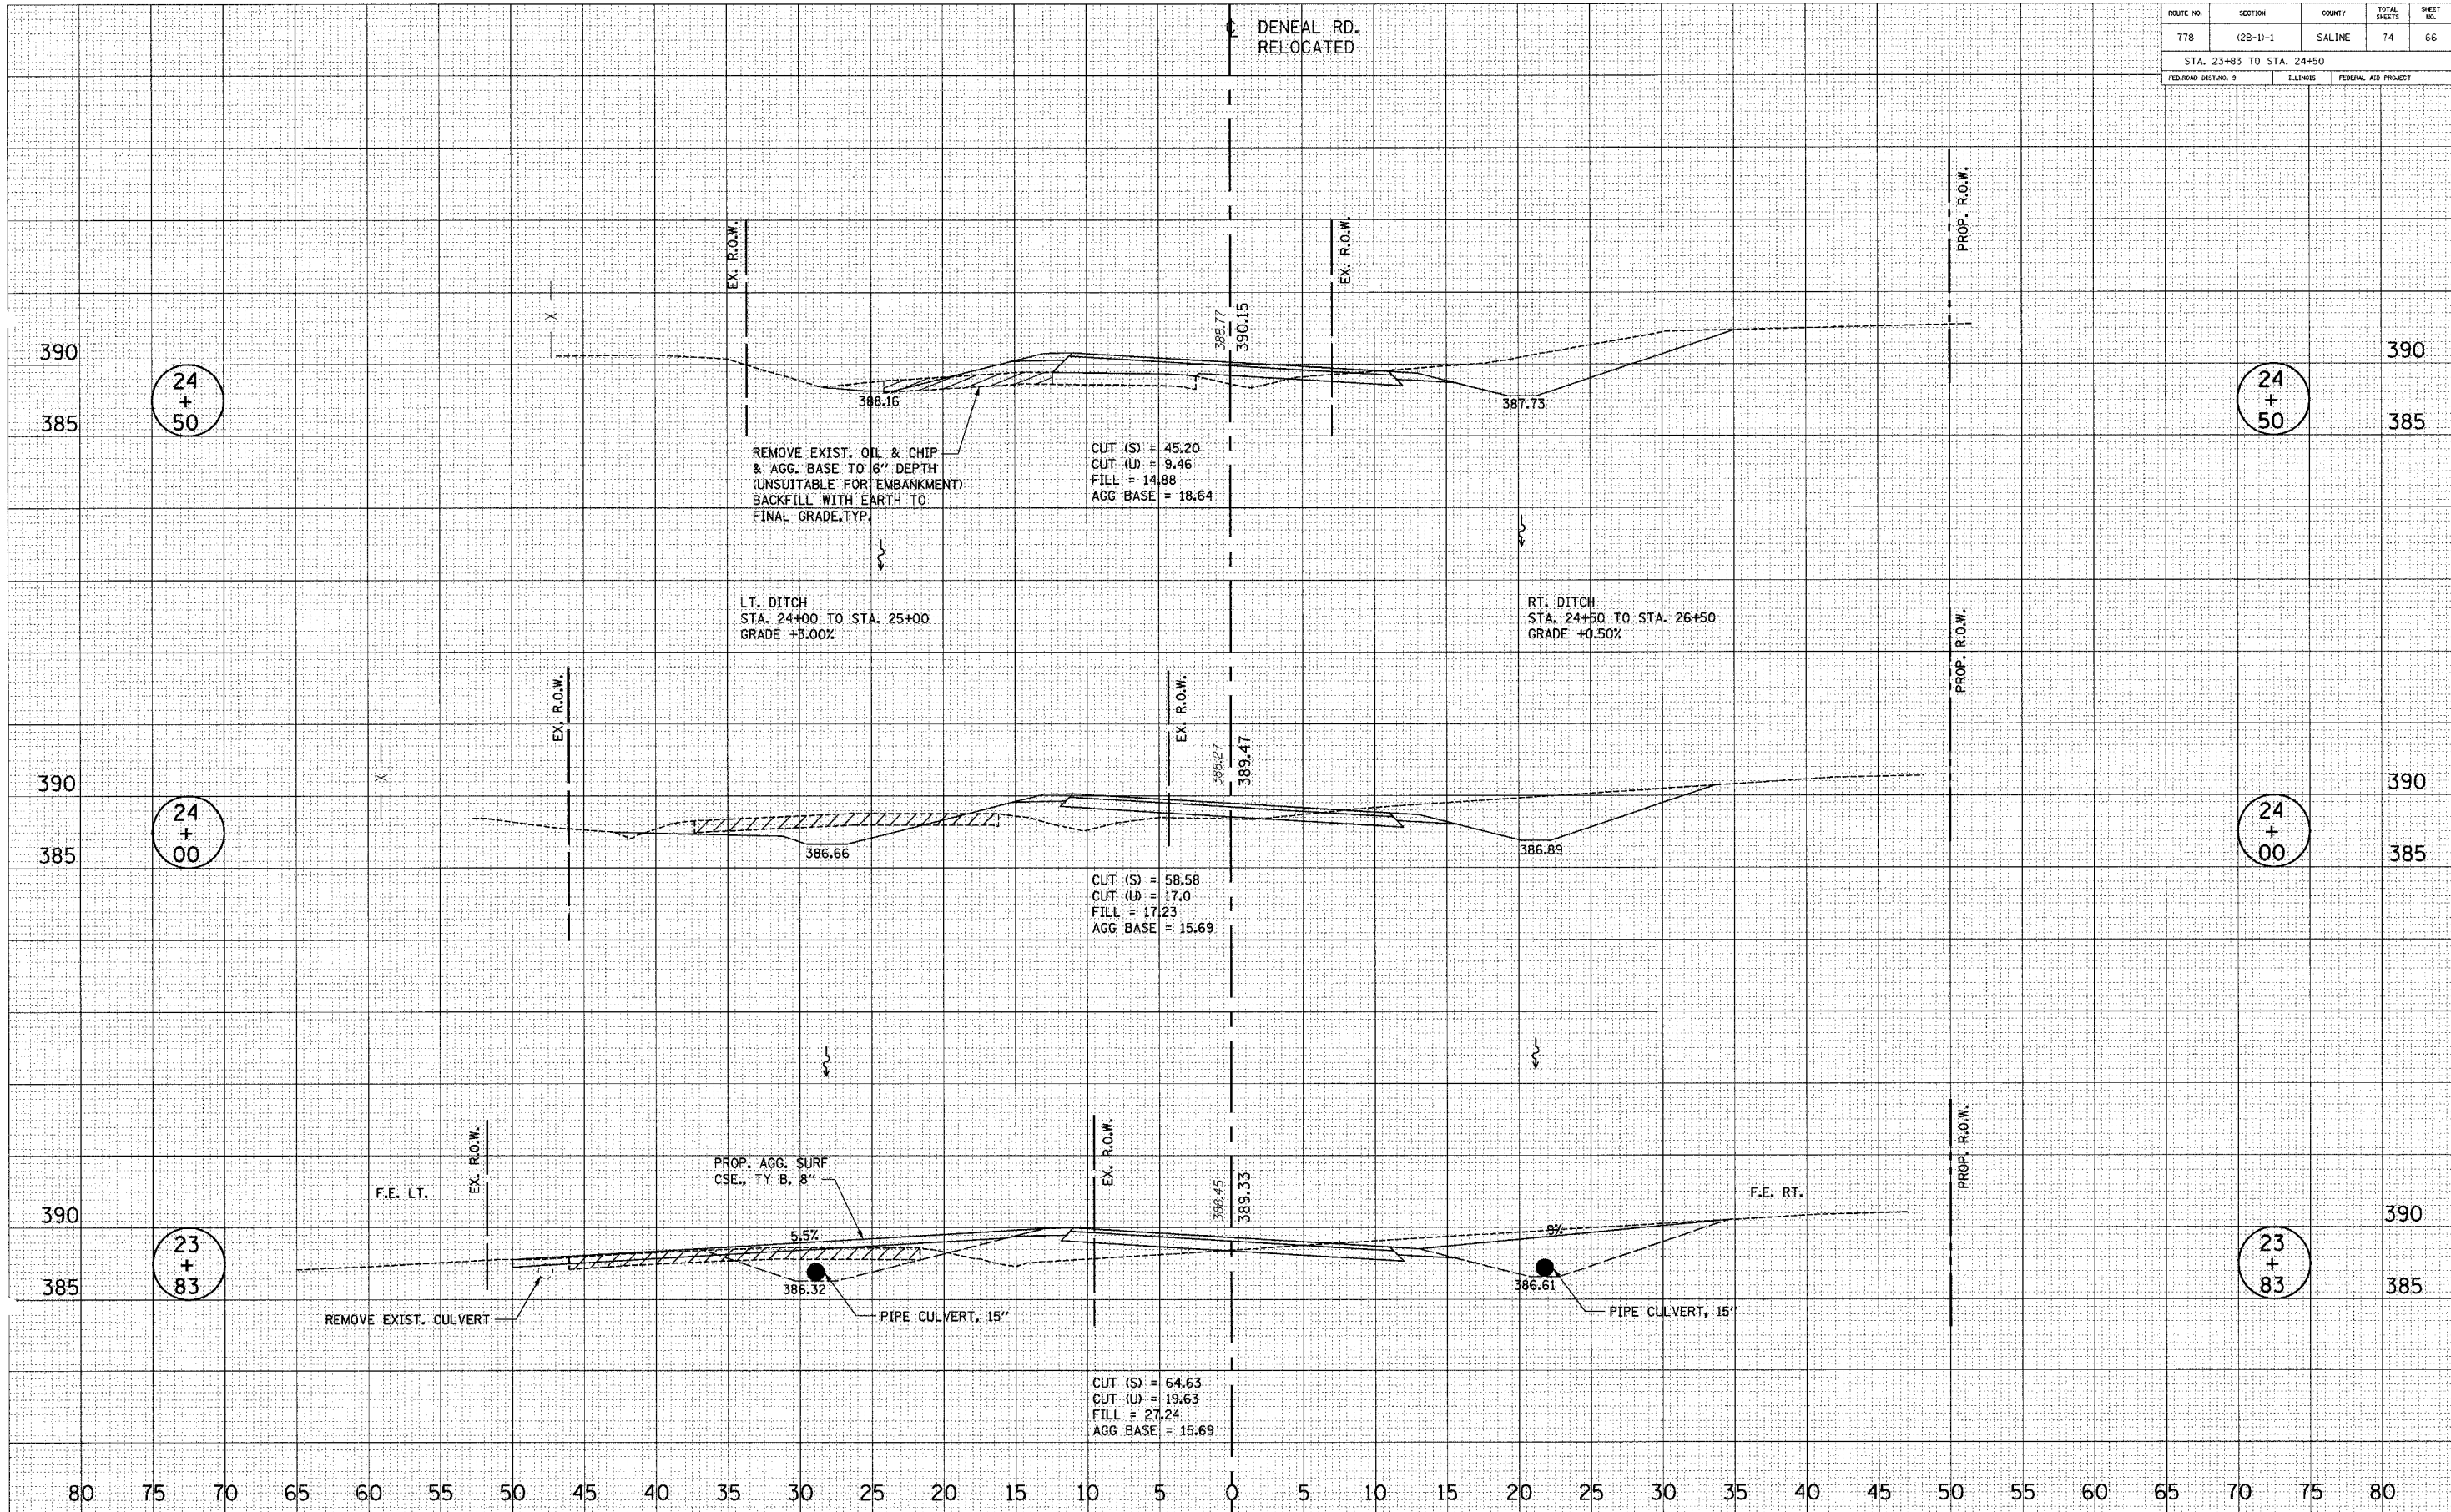

SURVEY NO. \_\_\_\_\_  
 SURVEY PLOTTED \_\_\_\_\_  
 NOTE BOOK \_\_\_\_\_  
 TEMPLATES \_\_\_\_\_  
 AREAS CHECKED \_\_\_\_\_

SURVEY NO. \_\_\_\_\_  
 SURVEY PLOTTED \_\_\_\_\_  
 NOTE BOOK \_\_\_\_\_  
 TEMPLATES \_\_\_\_\_  
 AREAS CHECKED \_\_\_\_\_

Y:\0407\04071811\1811001.DWG