


ROUTE NO.	SECTION	COUNTY	TOTAL SHEETS	SHEET NO.
778	128-11-1	SALINE	74	67
STA. 25+00 TO 25+50				
FEDERAL DIST. NO. 9		ILLINOIS	FEDERAL AID PROJECT	

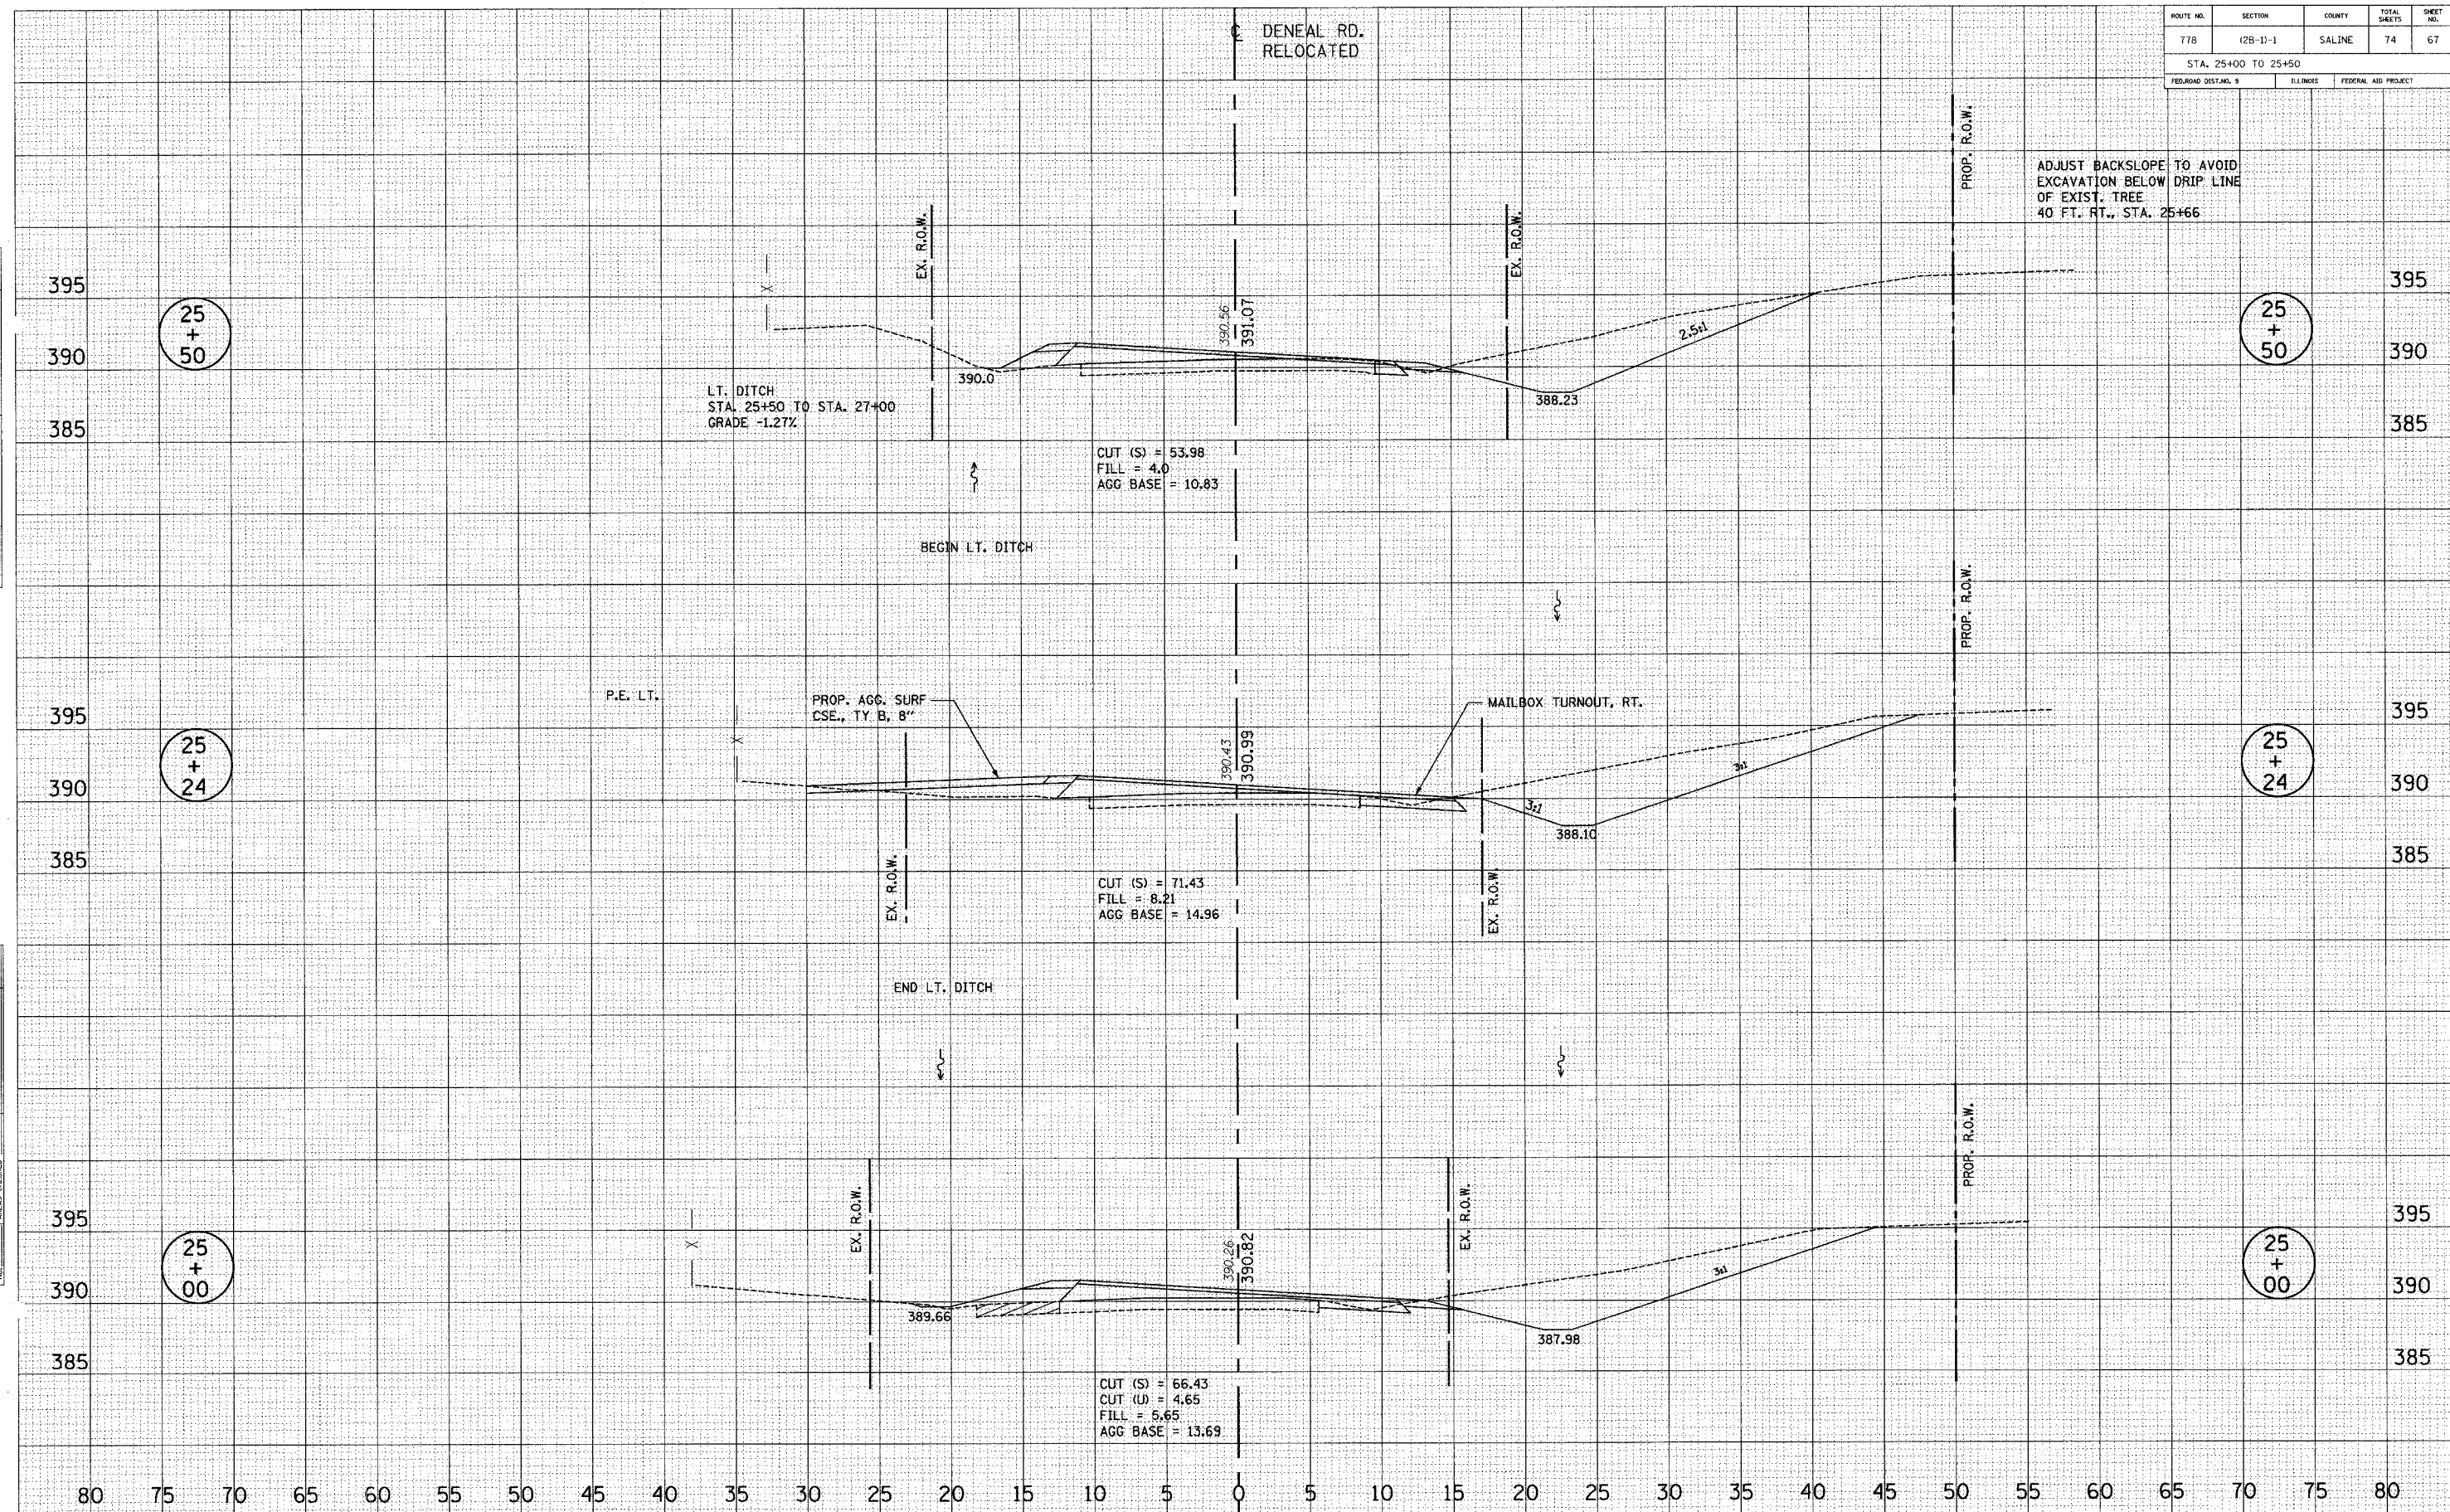

SURVEYED _____
PLOTTED _____
NOTE BOOK _____
AREAS CHECKED _____

SURVEYED _____
PLOTTED _____
NOTE BOOK _____
AREAS CHECKED _____

11/17/2001 15:35:03