


ROUTE NO.	SECTION	COUNTY	TOTAL SHEETS	SHEET NO.
778	(26-1)-1	SALINE	74	69
STA. 27+35 TO STA. 27+67				
FED. ROAD DIST. NO. 9	ILLINOIS	FEDERAL AID PROJECT		

END IMPROVEMENTS  
MEET EXISTING  
PAYMENT AND SHOULDERS

DENEAL RD.  
RELOCATED

SURVEY NO. \_\_\_\_\_  
 CHECKED BY \_\_\_\_\_  
 DATE \_\_\_\_\_  
 SURVEY NO. \_\_\_\_\_  
 CHECKED BY \_\_\_\_\_  
 DATE \_\_\_\_\_  
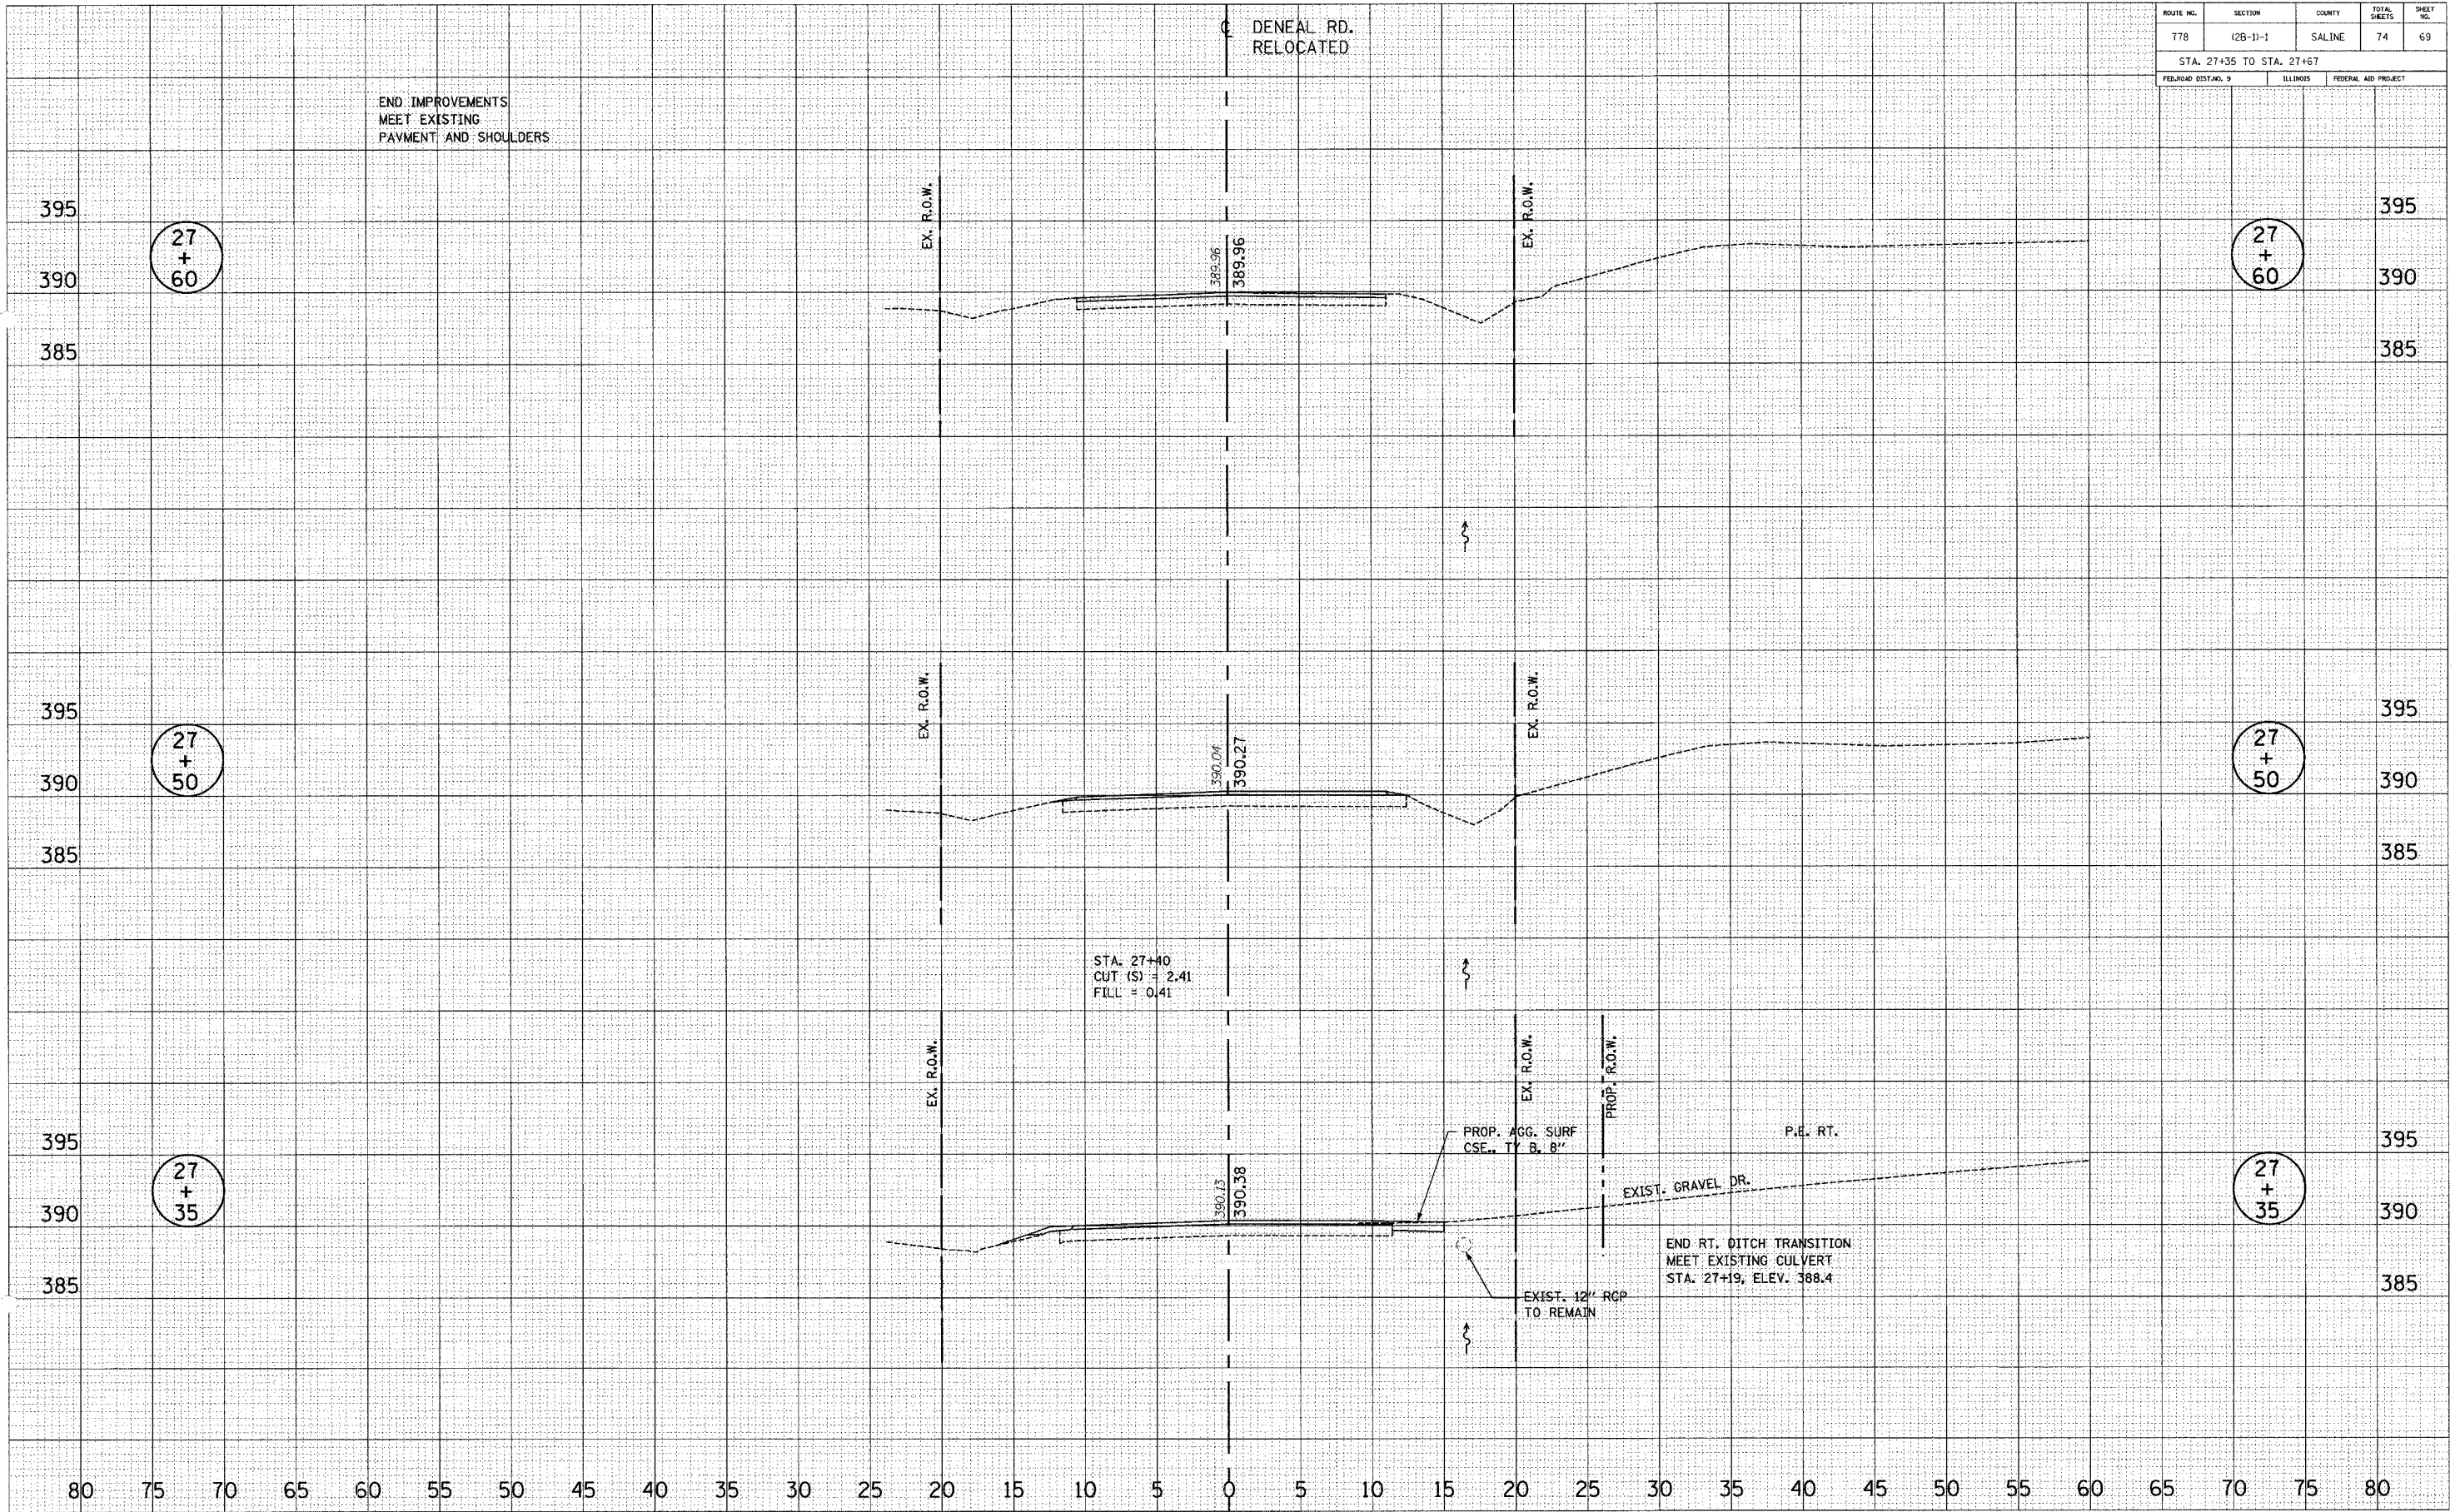

11/7/2017 12:36:25 PM