

ORIGINAL SURVEY PLOTTED NOTE BOOK AREAS CHECKED

BY _____ DATE _____

FINAL SURVEY PLOTTED NOTE BOOK AREAS CHECKED


BY _____ DATE _____

ORIGINAL SURVEY PLOTTED NOTE BOOK AREAS CHECKED

BY _____ DATE _____

FINAL SURVEY PLOTTED NOTE BOOK AREAS CHECKED

BY _____ DATE _____

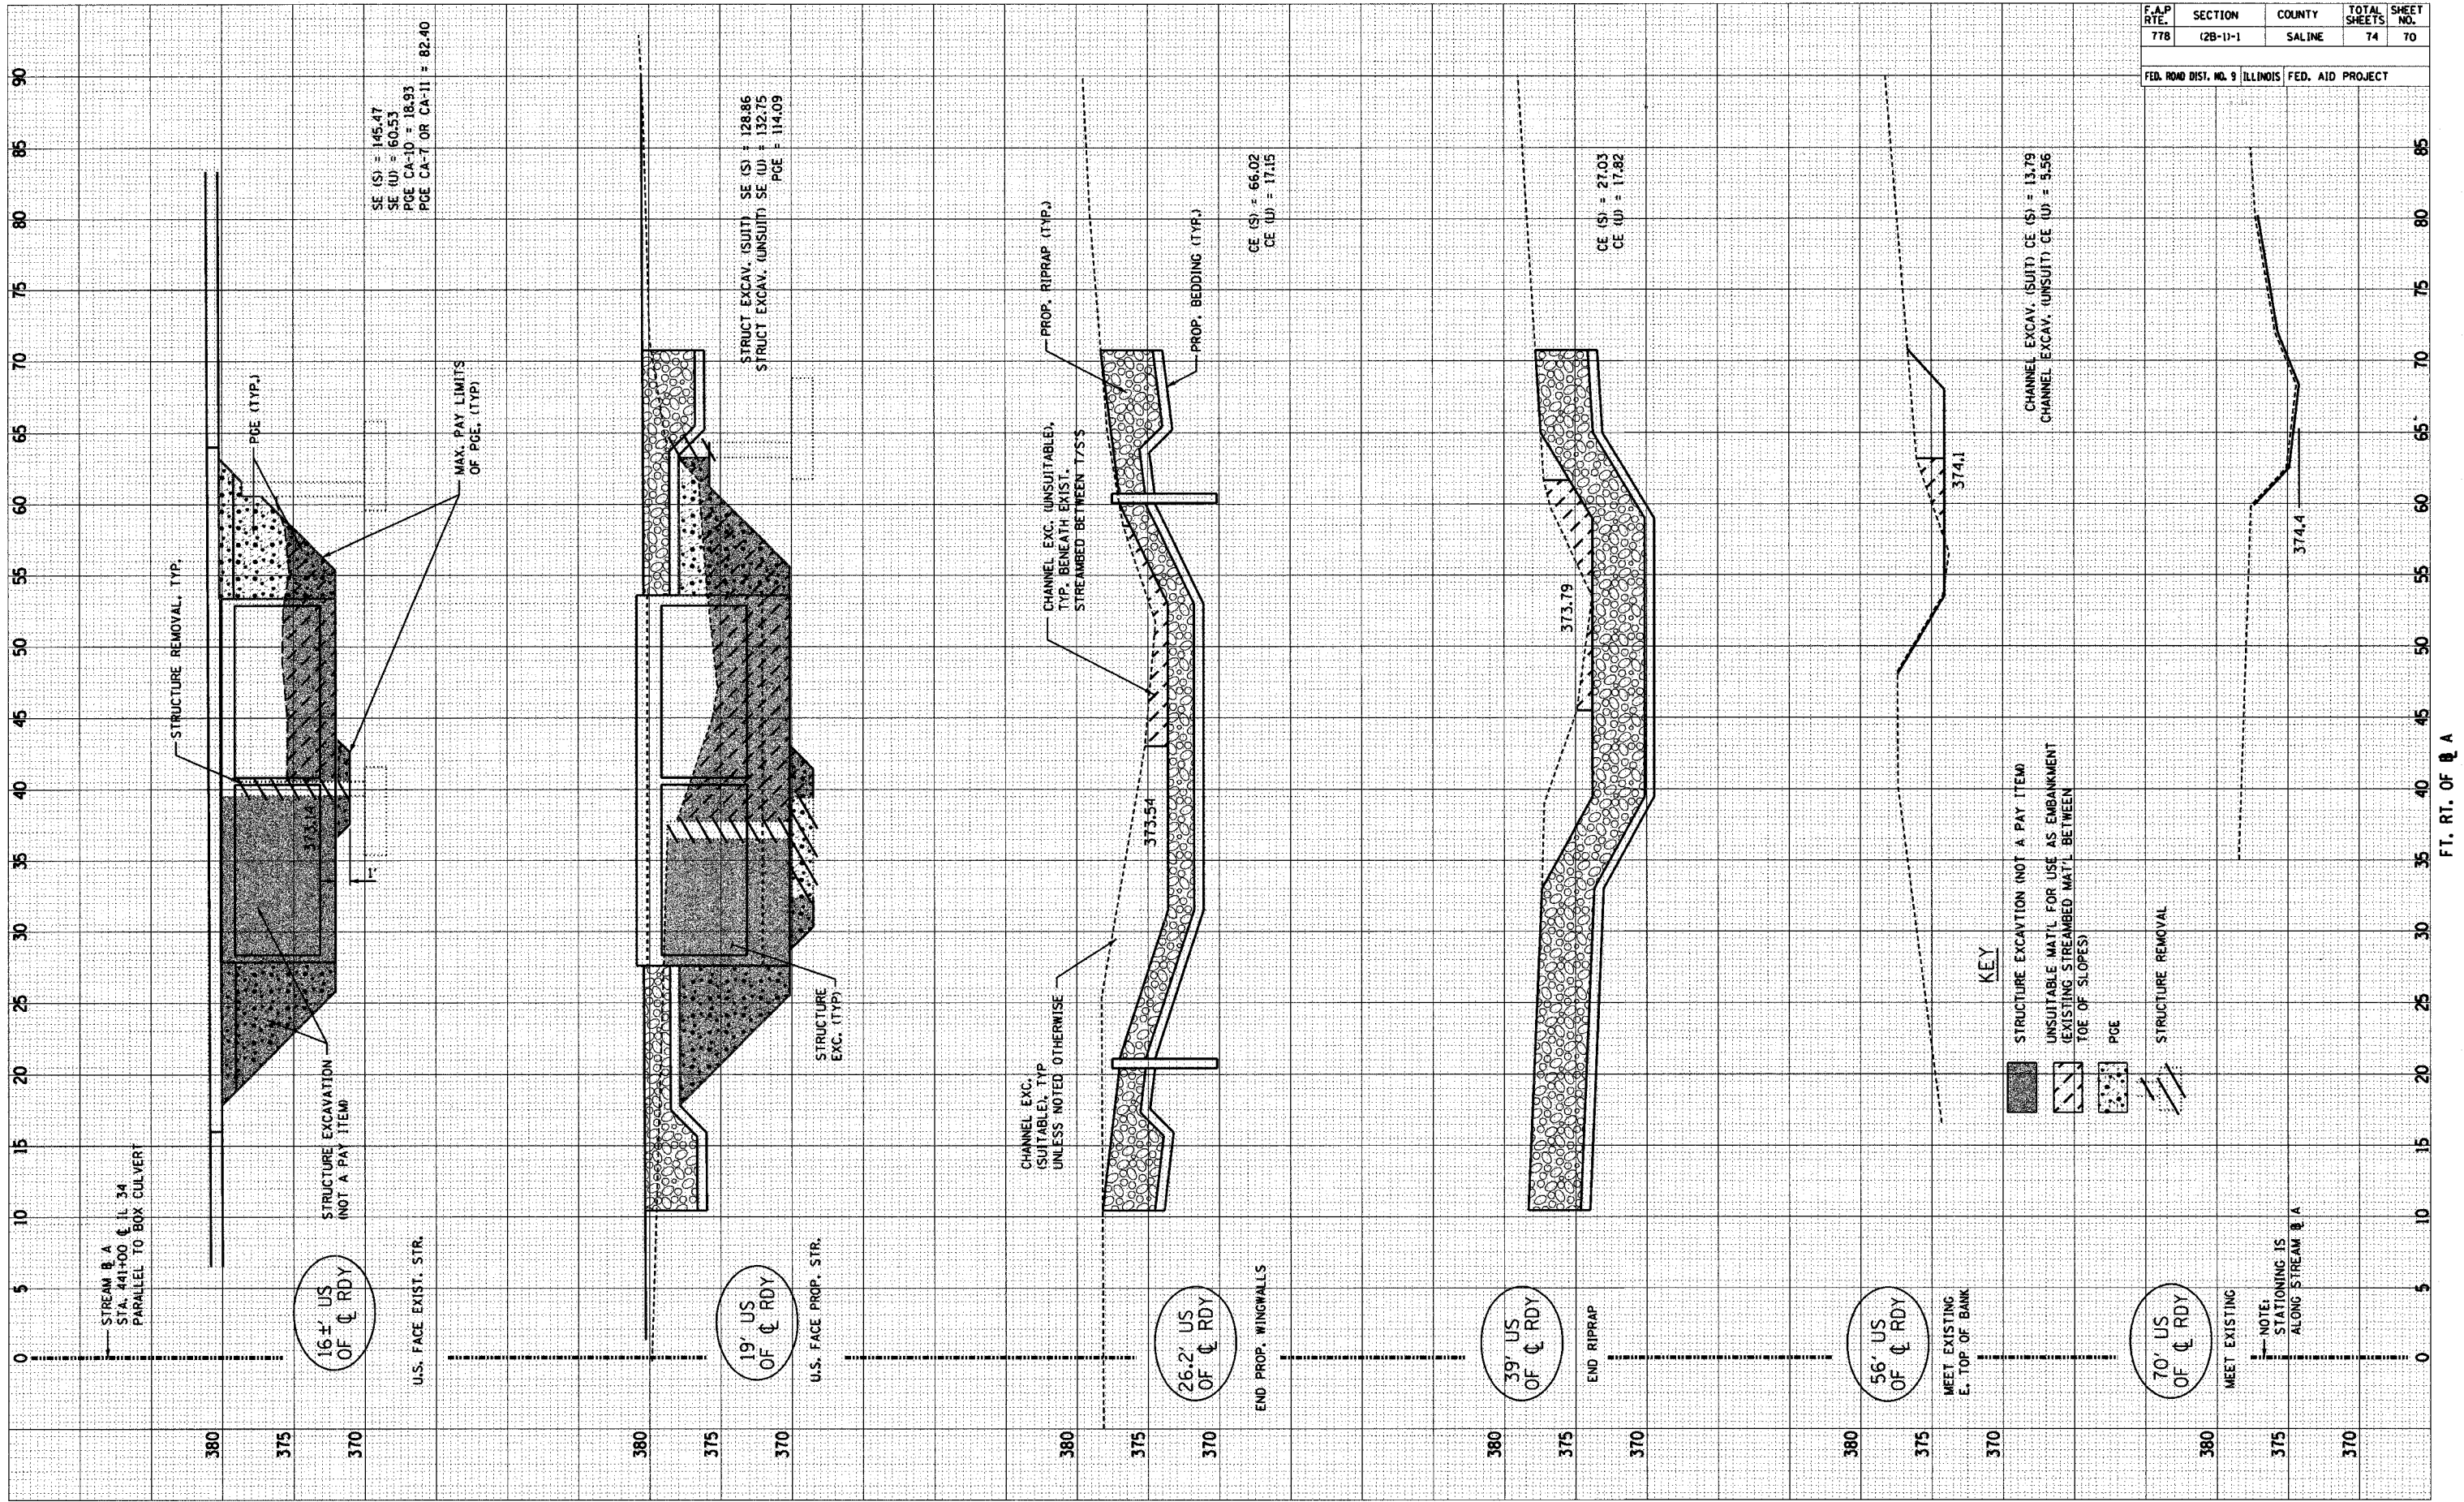

F.A.P. RTE.	SECTION	COUNTY	TOTAL SHEETS	SHEET NO.
778	(2B-1)-1	SALINE	74	70

FED. ROAD DIST. NO. 9 ILLINOIS FED. AID PROJECT

KEY

- STRUCTURE EXCAVATION (NOT A PAY ITEM)
- UNSUITABLE MAT'L FOR USE AS EMBANKMENT (EXISTING STREAMBED MAT'L BETWEEN TOE OF SLOPES)
- PGE
- STRUCTURE REMOVAL