


TYPICAL SECTION #1

FAP322 U. S. ROUTE 51
 JACKSON COUNTY
 VILLAGE OF DOWELL
 (LOOKING NORTH)

F.A.P. RTE.	SECTION	COUNTY	TOTAL SHEETS	SHEET NO.
322	4-1	JACKSON	26	6
STA. TO STA.		ILLINOIS FED. AID PROJECT		
FED. ROAD DIST. NO.		CONTRACT NO. 88807		

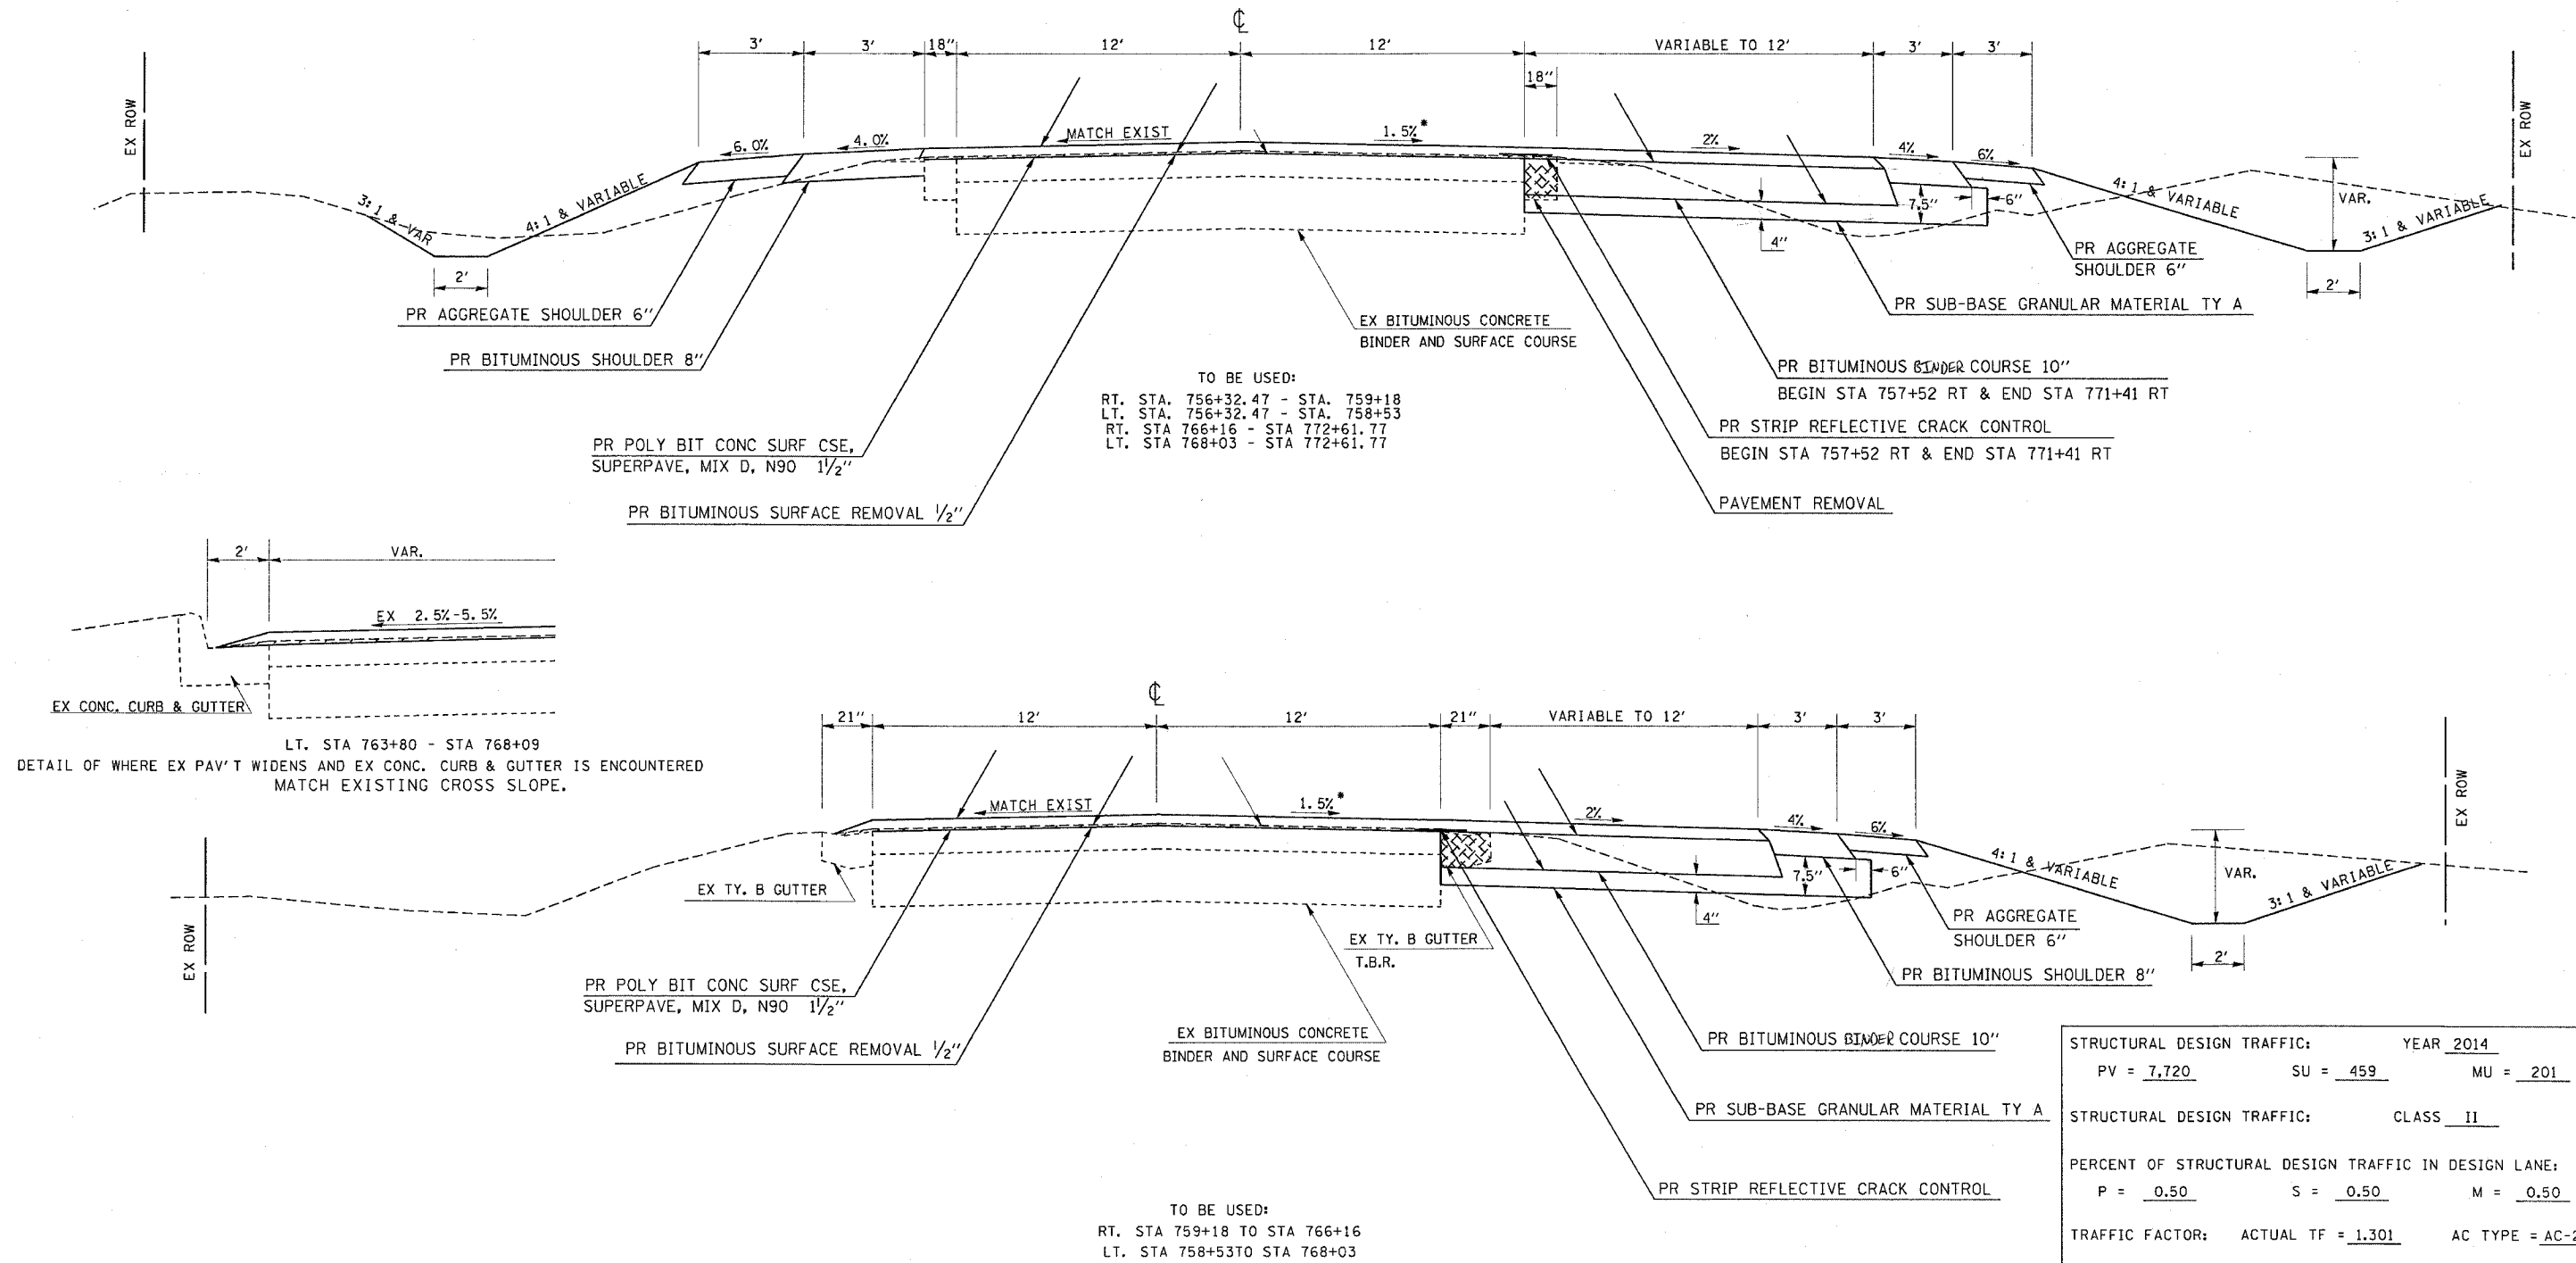

TO BE USED:
 RT. STA. 756+32.47 - STA. 759+18
 LT. STA. 756+32.47 - STA. 758+53
 RT. STA. 766+16 - STA. 772+61.77
 LT. STA. 768+03 - STA. 772+61.77

TO BE USED:
 RT. STA. 759+18 TO STA. 766+16
 LT. STA. 758+53 TO STA. 768+03

LT. STA 763+80 - STA 768+09
 DETAIL OF WHERE EX PAV'T WIDENS AND EX CONC. CURB & GUTTER IS ENCOUNTERED
 MATCH EXISTING CROSS SLOPE.

STRUCTURAL DESIGN TRAFFIC:	YEAR 2014	
PV = 7,720	SU = 459	MU = 201
STRUCTURAL DESIGN TRAFFIC:	CLASS II	
PERCENT OF STRUCTURAL DESIGN TRAFFIC IN DESIGN LANE:		
P = 0.50	S = 0.50	M = 0.50
TRAFFIC FACTOR:	ACTUAL TF = 1.301	AC TYPE = AC-20
PG GRADE:	BINDER = PG70-22	SURFACE = PG70-22
SUBGRADE SUPPORT RATING:	POOR	

MATCH EXISTING CROSS SLOPE IN THE SOUTHBOUND LANES.
 * PAVEMENT CROSS SLOPE 1.5%, TO BE ACHIEVED WITH MILLING IN THE NORTHBOUND LANES.

Thu Feb 5 10:27:02 2004
 c:\pro\jects\4802503\4802503.mxd LVI-63