



F.A.E. RTE.	SECTION	COUNTY	TOTAL SHEETS	SHEET NO
322	4-1	JACKSON	26	12
STA. 756+32.47	TO STA. 772+41.77			
FED. ROAD DIST. NO.	ILLINOIS	FED. AID PROJECT		
CONTRACT NO. 98807				

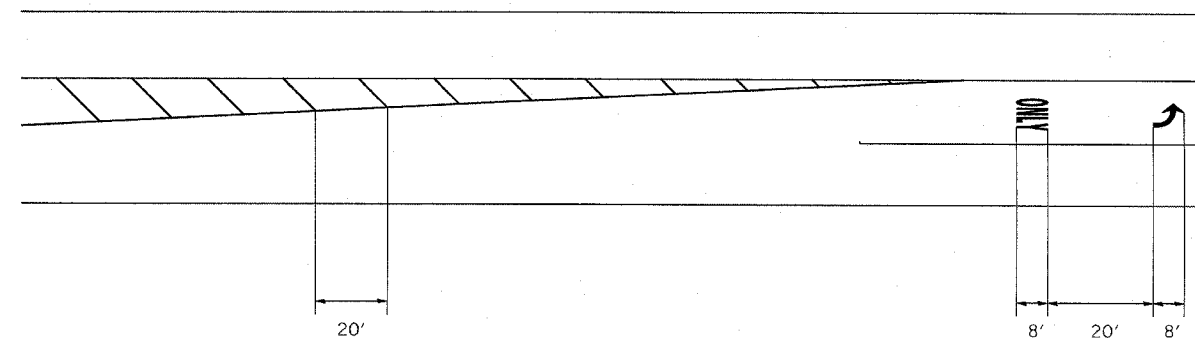

VILLAGE OF DOWELL

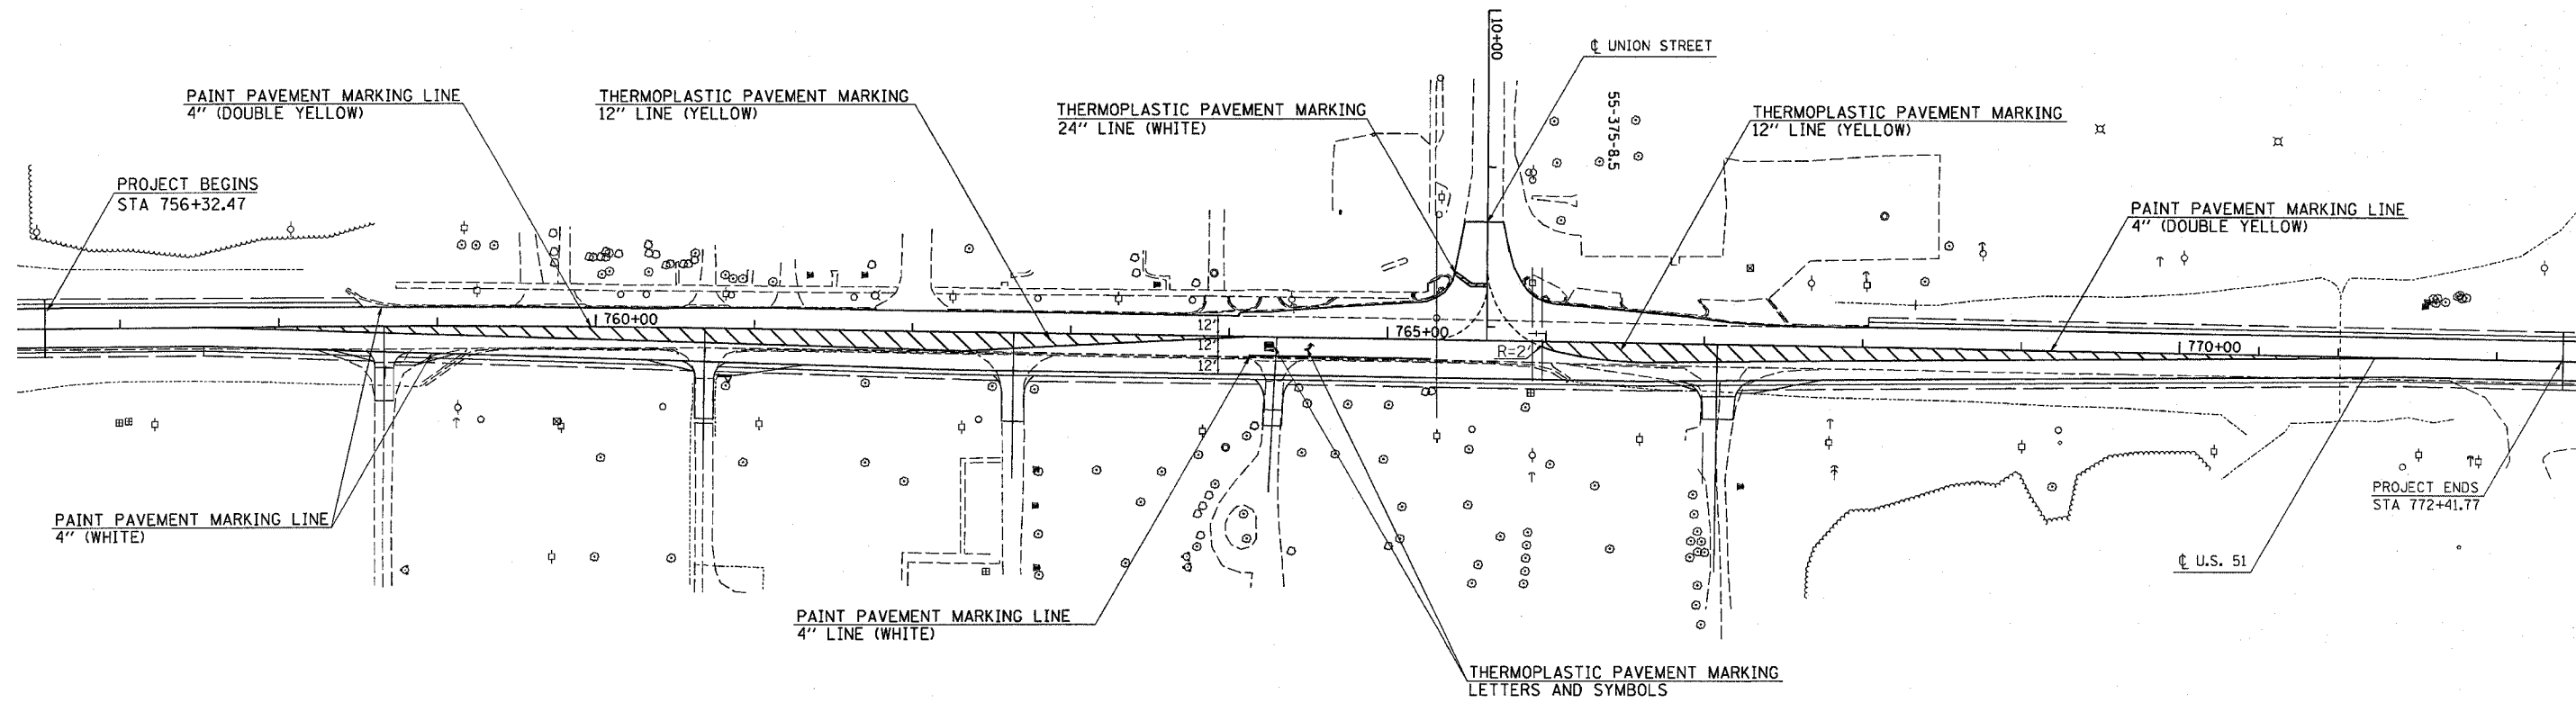

DATE-TIME
CON-SPEC
REF 10003
REF 10003

PAVEMENT MARKING PLAN