


F.A.P. RTE.	SECTION	COUNTY	TOTAL SHEETS	SHEET NO.
322	4-1	JACKSON	26	21
STA. 764+30.22		TO STA. 763+00.00		
FED. ROAD DIST. NO.		ILLINOIS FED. AID PROJECT		
CONTRACT NO. 98807				

DATE	BY
FINAL SURVEY NOTE BOOK NO.	SURVEYED, REVISIONS, TEMPLATE, AREAS CHECKED

DATE	BY
ORIGINAL SURVEY NOTE BOOK NO.	SURVEYED, REVISIONS, TEMPLATE, AREAS CHECKED

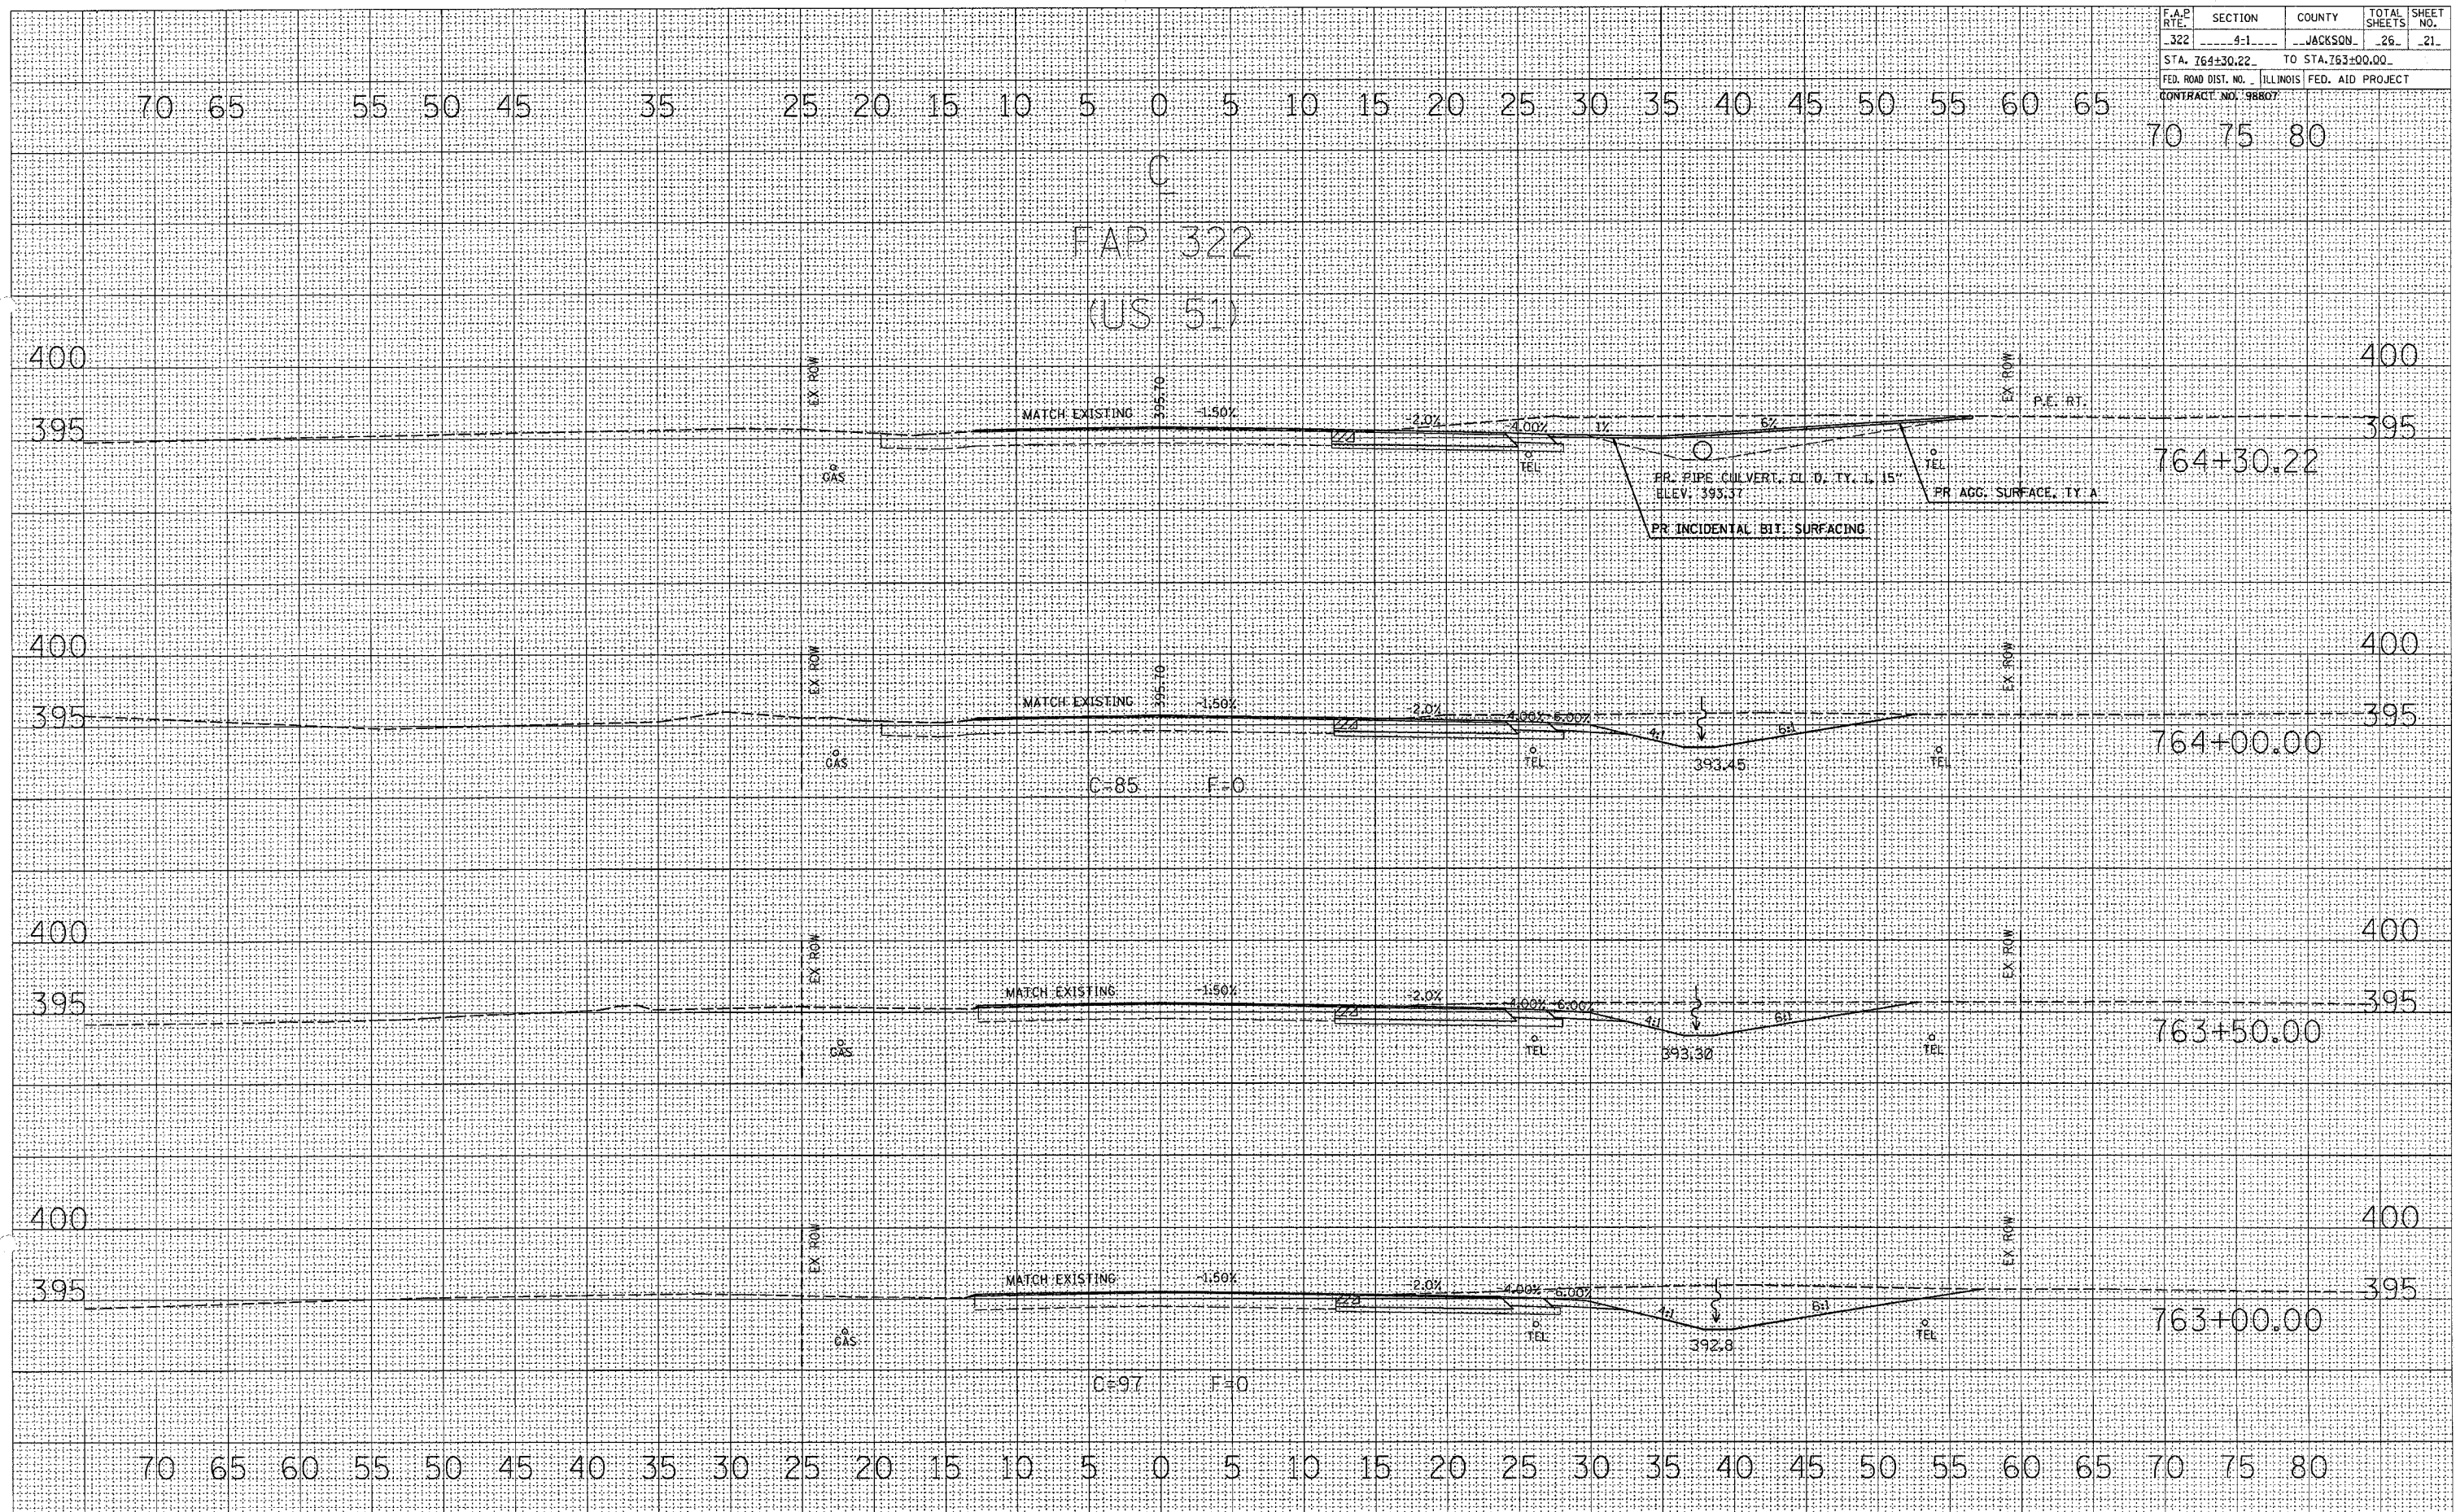

CROSS SECTIONS - US 51
STA 764+30.22 TO STA 763+00.00