


F.A.P. RTE.	SECTION	COUNTY	TOTAL SHEETS	SHEET NO.
322	4-1	JACKSON	26	25
STA. 771+50.00 TO STA. 770+50.00				
FED. ROAD DIST. NO. ILLINOIS FED. AID PROJECT				
CONTRACT NO. 98807				

BY	DATE
FINISHED SURVEY	
NOTE BOOK	
AREAS CHECKED	

BY	DATE
ORIGINAL SURVEY	
NOTE BOOK	
AREAS CHECKED	

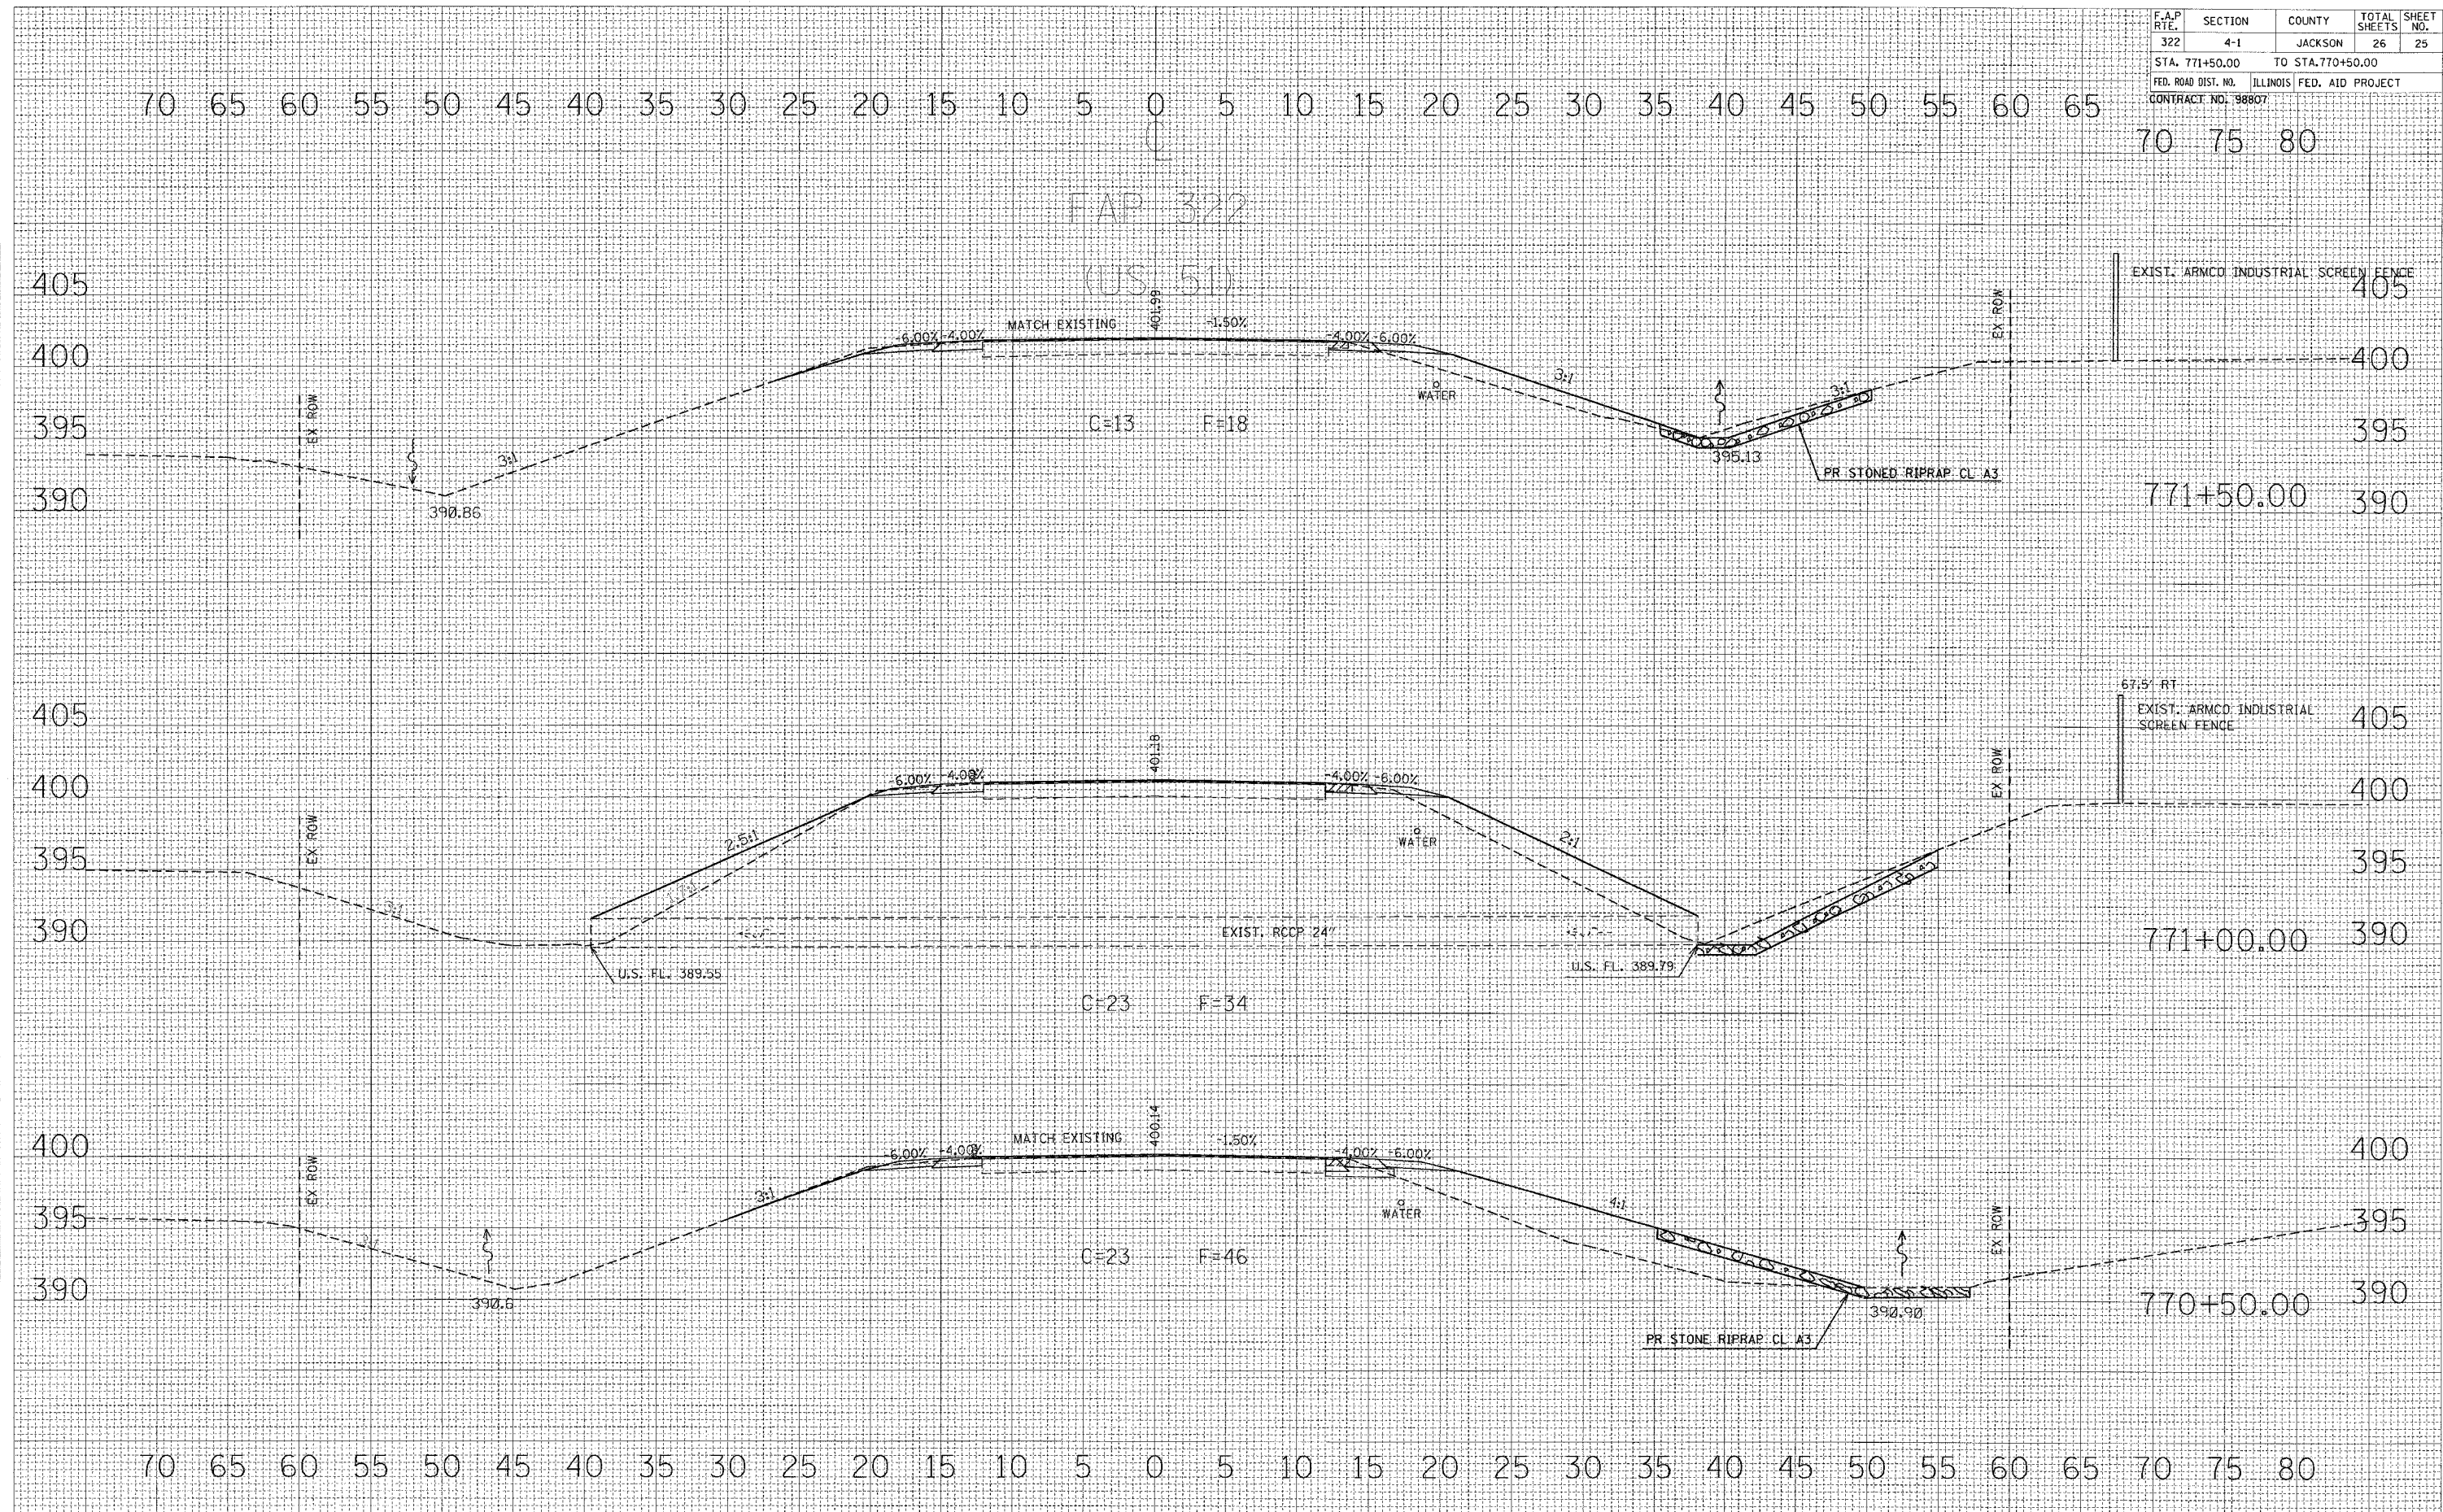

CROSS SECTIONS - US 51
 STA 771+50.00 TO STA 770+50.00