
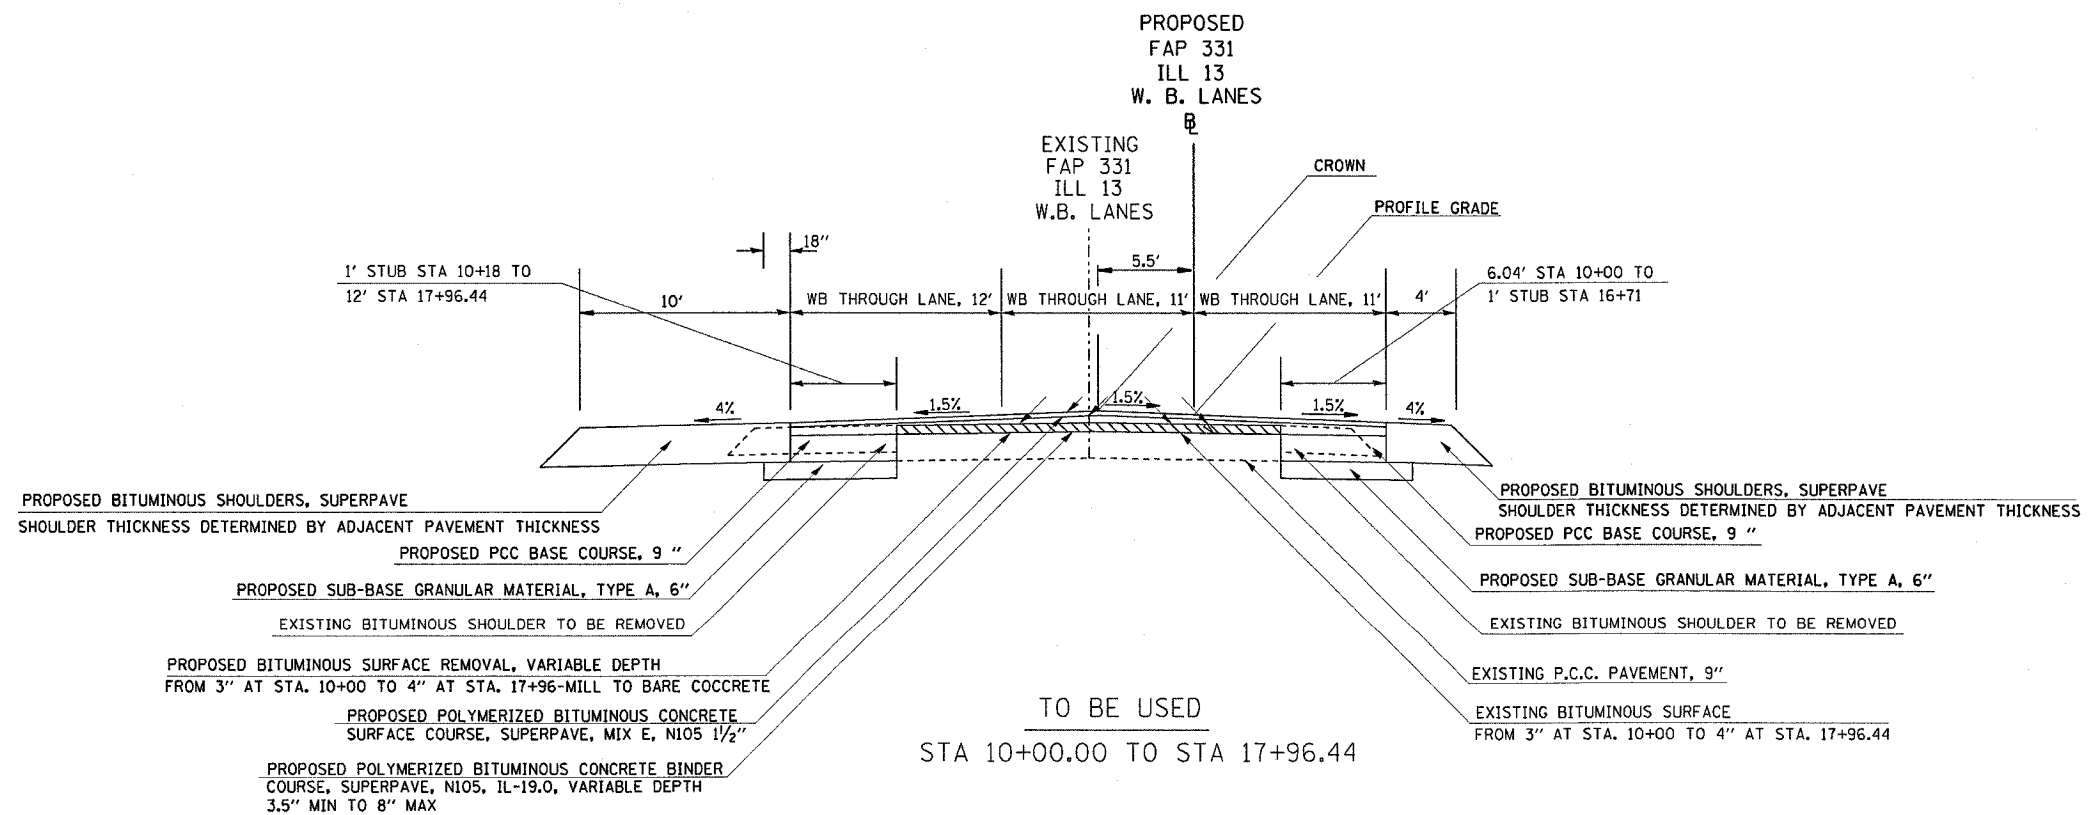


F.A.P. RTE.	SECTION	COUNTY	TOTAL SHEETS	SHEET NO.
331	5-(2,3)I-1,TS-2	JACKSON	94	6
STA.		TO STA.		
FED. ROAD DIST. NO.		ILLINOIS	FED. AID PROJECT	

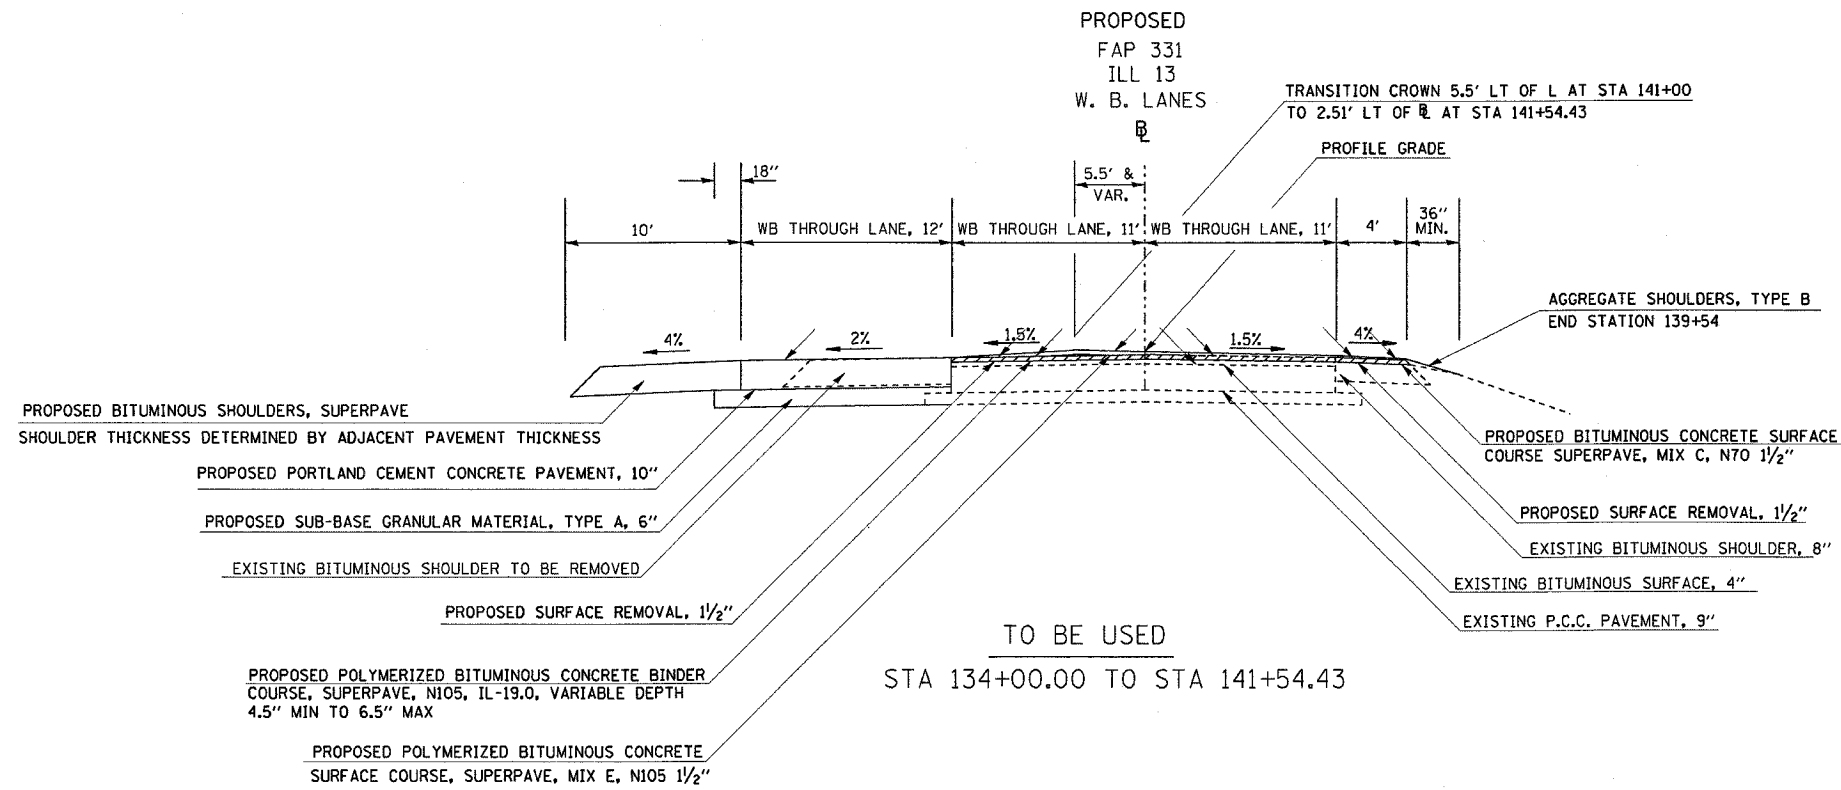

NOTE: PLACE STRIP REFLECTIVE CRACK CONTROL ON ALL LONGITUDINAL JOINTS BETWEEN STA 10+00 TO STA 17+96.44

NOTE: SEE CONSTRUCTION SHEET NO. 25 FOR BASE COURSE OFFSETS