


F.A.P. RTE.	SECTION	COUNTY	TOTAL SHEETS	SHEET NO
331	5-(2,3)1-1,TS-2	JACKSON	94	9
STA.		TO STA.		
FED. ROAD DIST. NO.	ILLINOIS	FED. AID PROJECT		

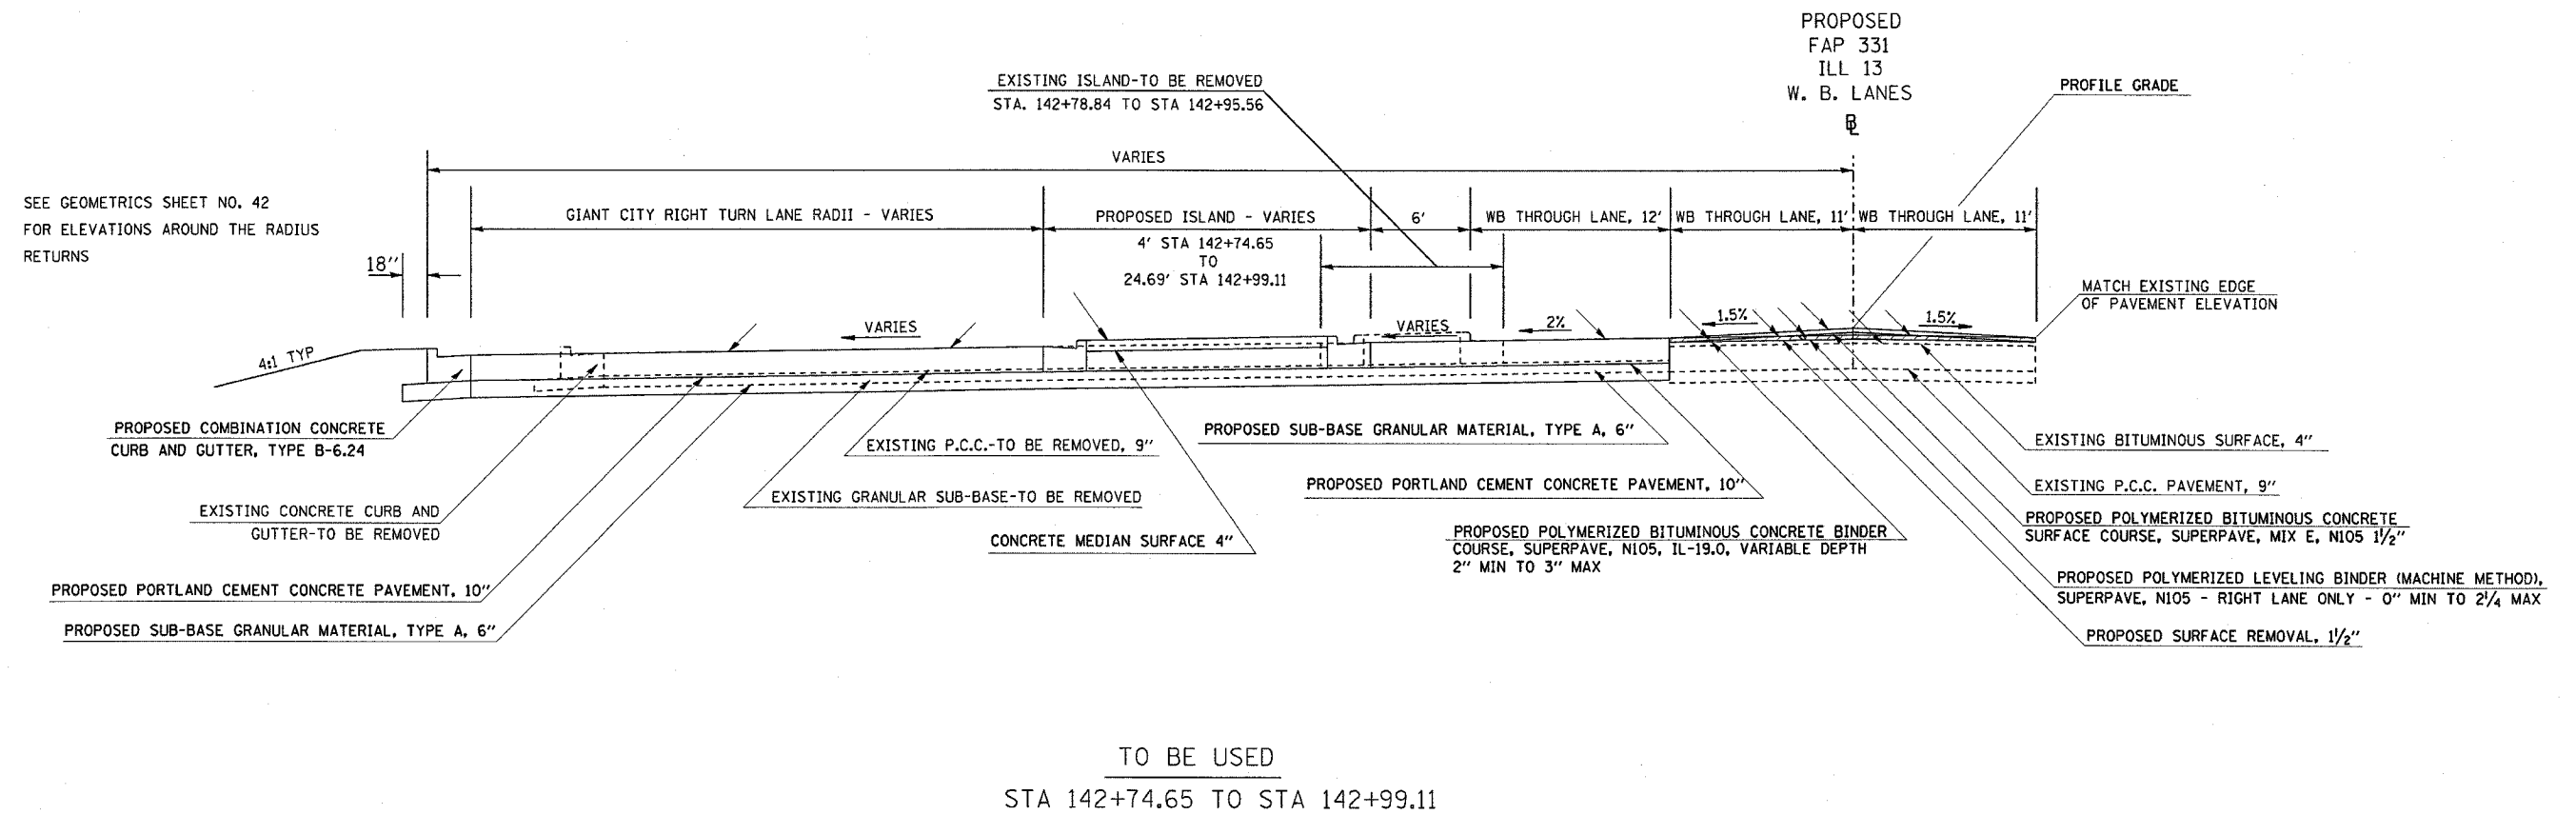

NOTE: SEE GEOMETRICS SHEET NO. FOR ELEVATIONS AT EDGE OF PAVEMENT AND ADJACENT TO ISLAND

COST OF AGGREGATE FILL SPECIFIED IN ARTICLE 606.08 OF THE STANDARD SPECIFICATIONS UNDER THE CONCRETE MEDIAN SURFACE SHALL BE INCLUDED IN THE COST OF CONCRETE MEDIAN SURFACE.