



F.A.P. RTE.	SECTION	COUNTY	TOTAL SHEETS	SHEET NO
331	5-(2,3)1-1,TS-2	JACKSON	331	10
STA.		TO STA.		
FED. ROAD DIST. NO.	ILLINOIS	FED. AID PROJECT		

NOTE: COST OF AGGREGATE FILL SPECIFIED IN ARTICLE 606.08 OF THE STANDARD SPECIFICATIONS UNDER THE CONCRETE MEDIAN SURFACE SHALL BE INCLUDED IN THE COST OF CONCRETE MEDIAN SURFACE.

SEE GEOMETRICS SHEET NO. 42 FOR ELEVATIONS AROUND THE RADIUS RETURNS

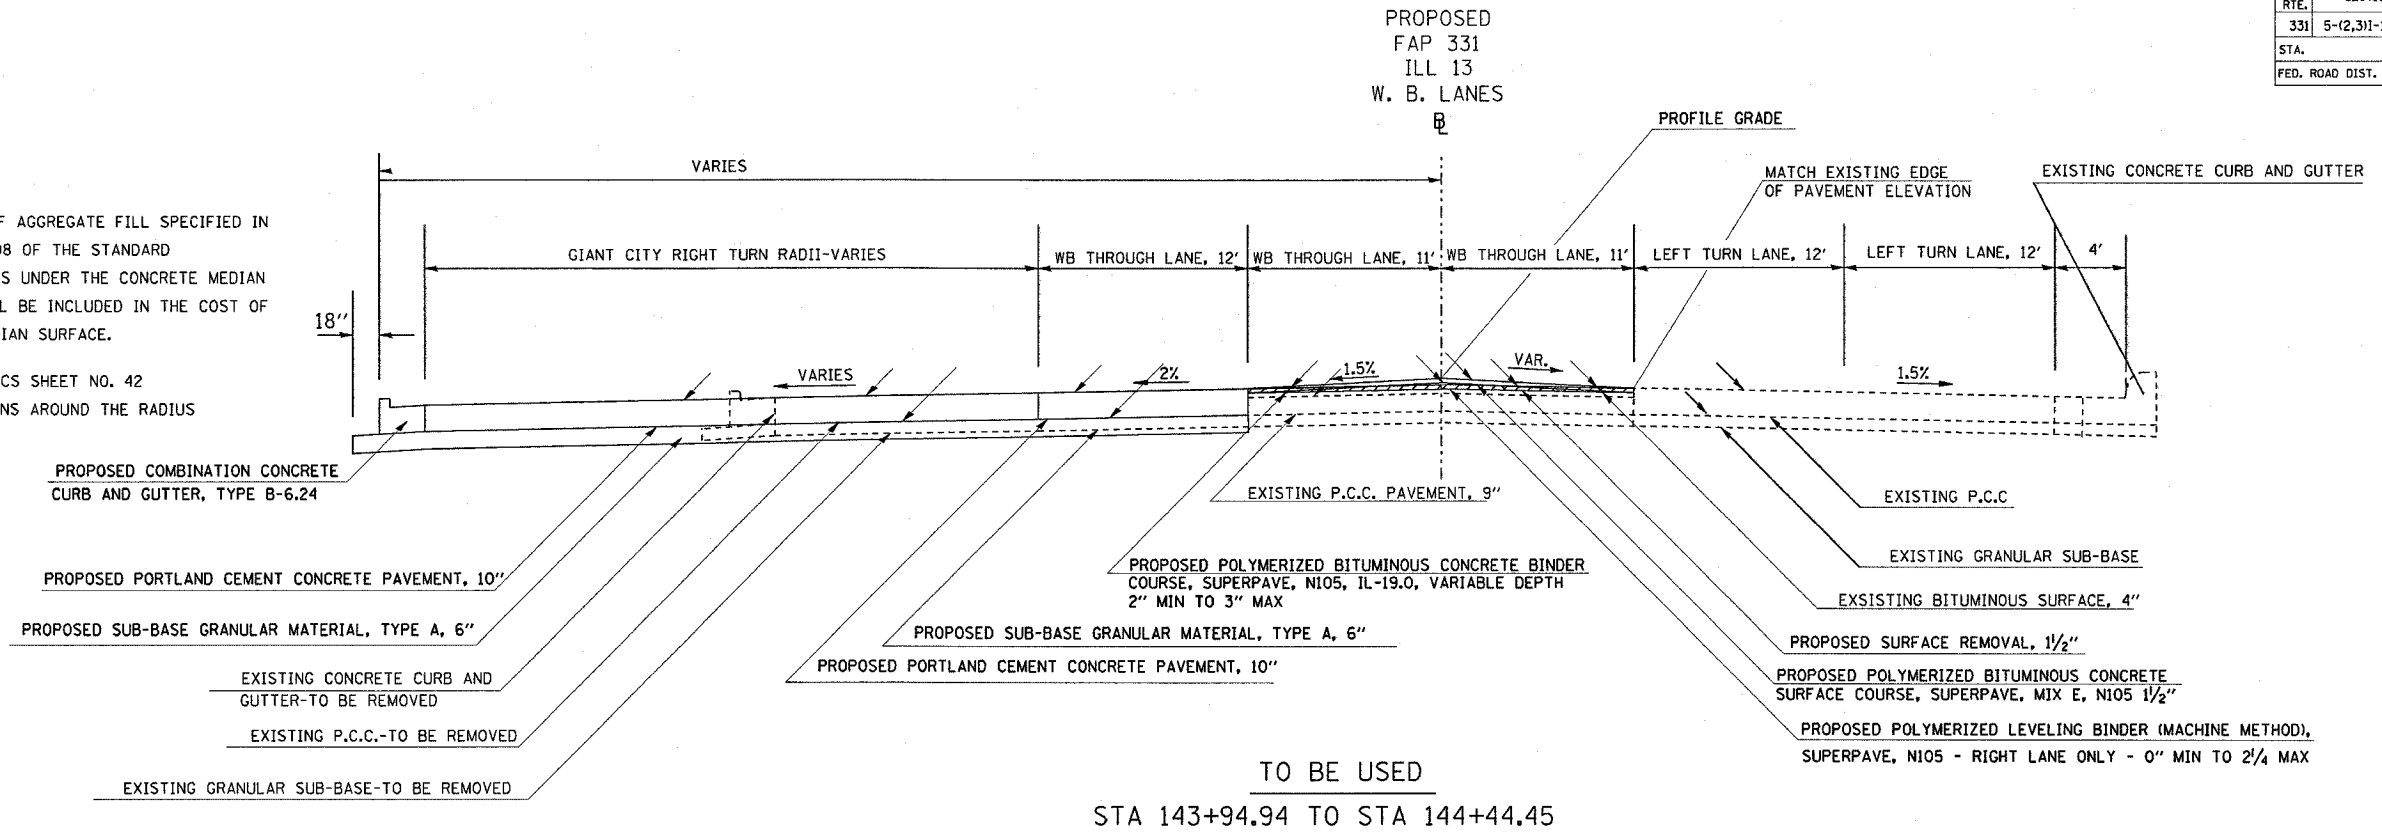

SEE GEOMETRICS SHEET NO. 42 FOR ELEVATIONS AROUND THE RADIUS RETURNS

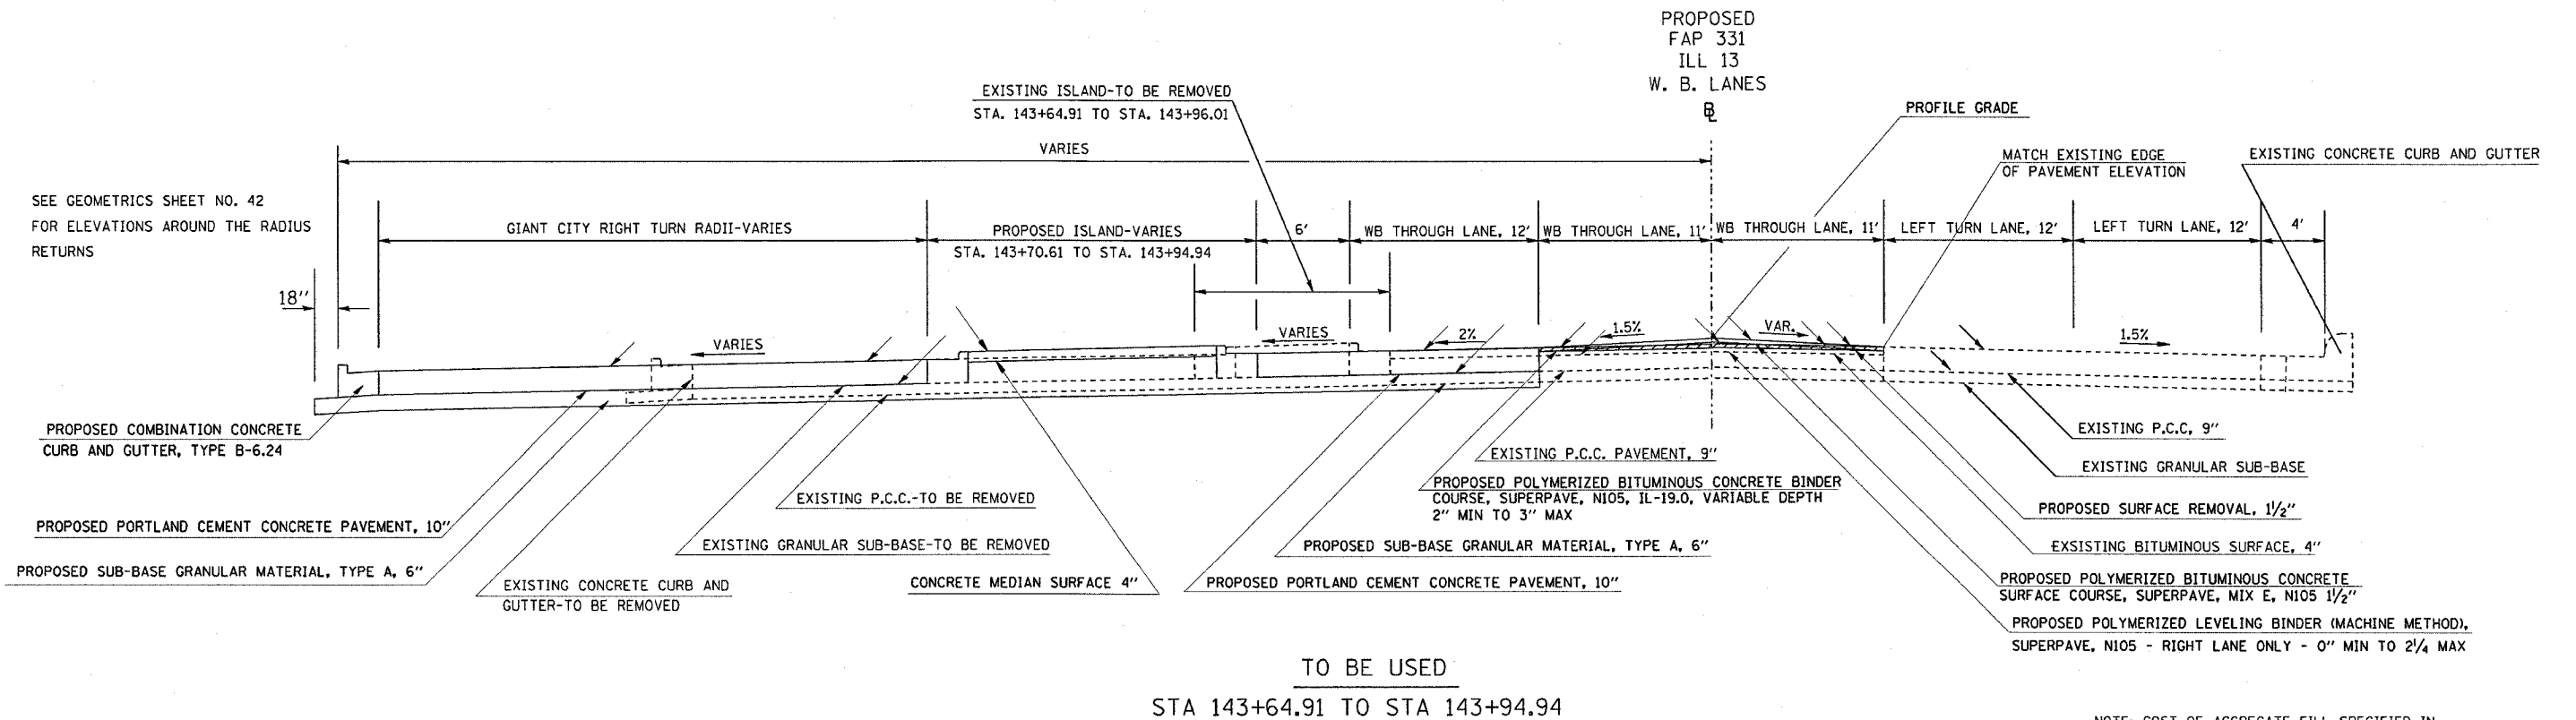

NOTE: COST OF AGGREGATE FILL SPECIFIED IN ARTICLE 606.08 OF THE STANDARD SPECIFICATIONS UNDER THE CONCRETE MEDIAN SURFACE SHALL BE INCLUDED IN THE COST OF THE CONCRETE MEDIAN SURFACE.