



F.A.P. RTE.	SECTION	COUNTY	TOTAL SHEETS	SHEET NO.
331	5-(2,3)I-1,TS-2	JACKSON	94	11
STA.		TO STA.		
FED. ROAD DIST. NO.	ILLINOIS	FED. AID PROJECT		

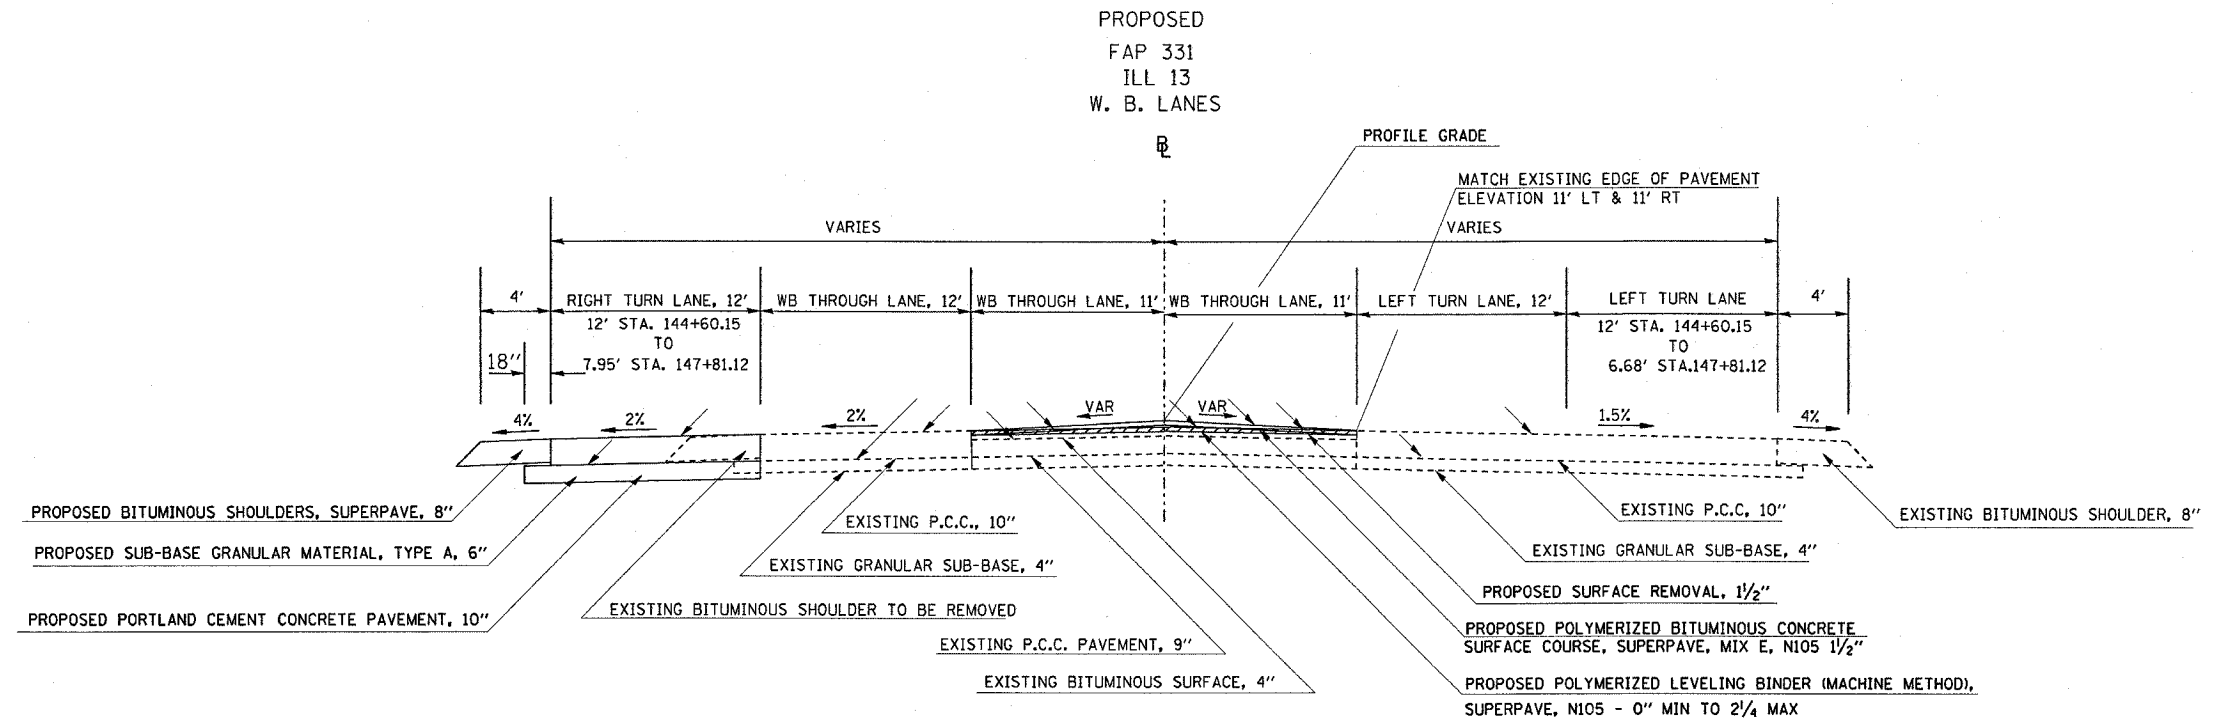

TO BE USED
STA 144+60.15 TO STA 147+81.12

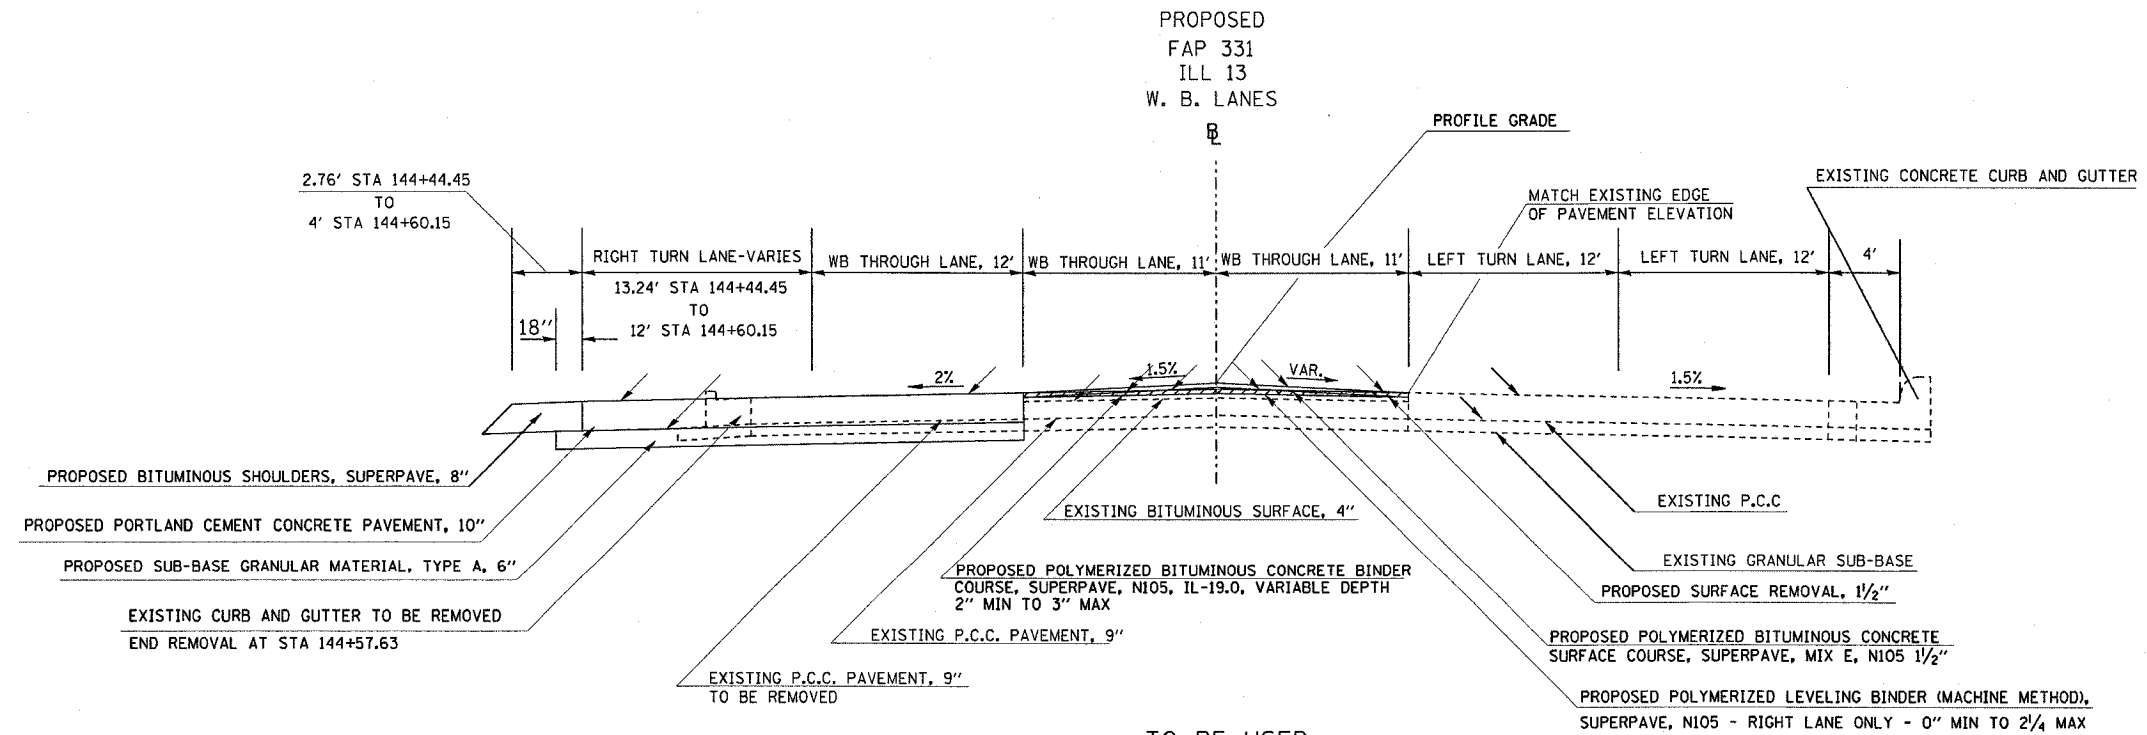

TO BE USED
STA 144+44.45 TO STA 144+60.15