



F.A.P. RTE.	SECTION	COUNTY	TOTAL SHEETS	SHEET NO.
331	5-(2,3)I-1,TS-2	JACKSON	94	12
STA.		TO STA.		
FED. ROAD DIST. NO.		ILLINOIS	FED. AID PROJECT	

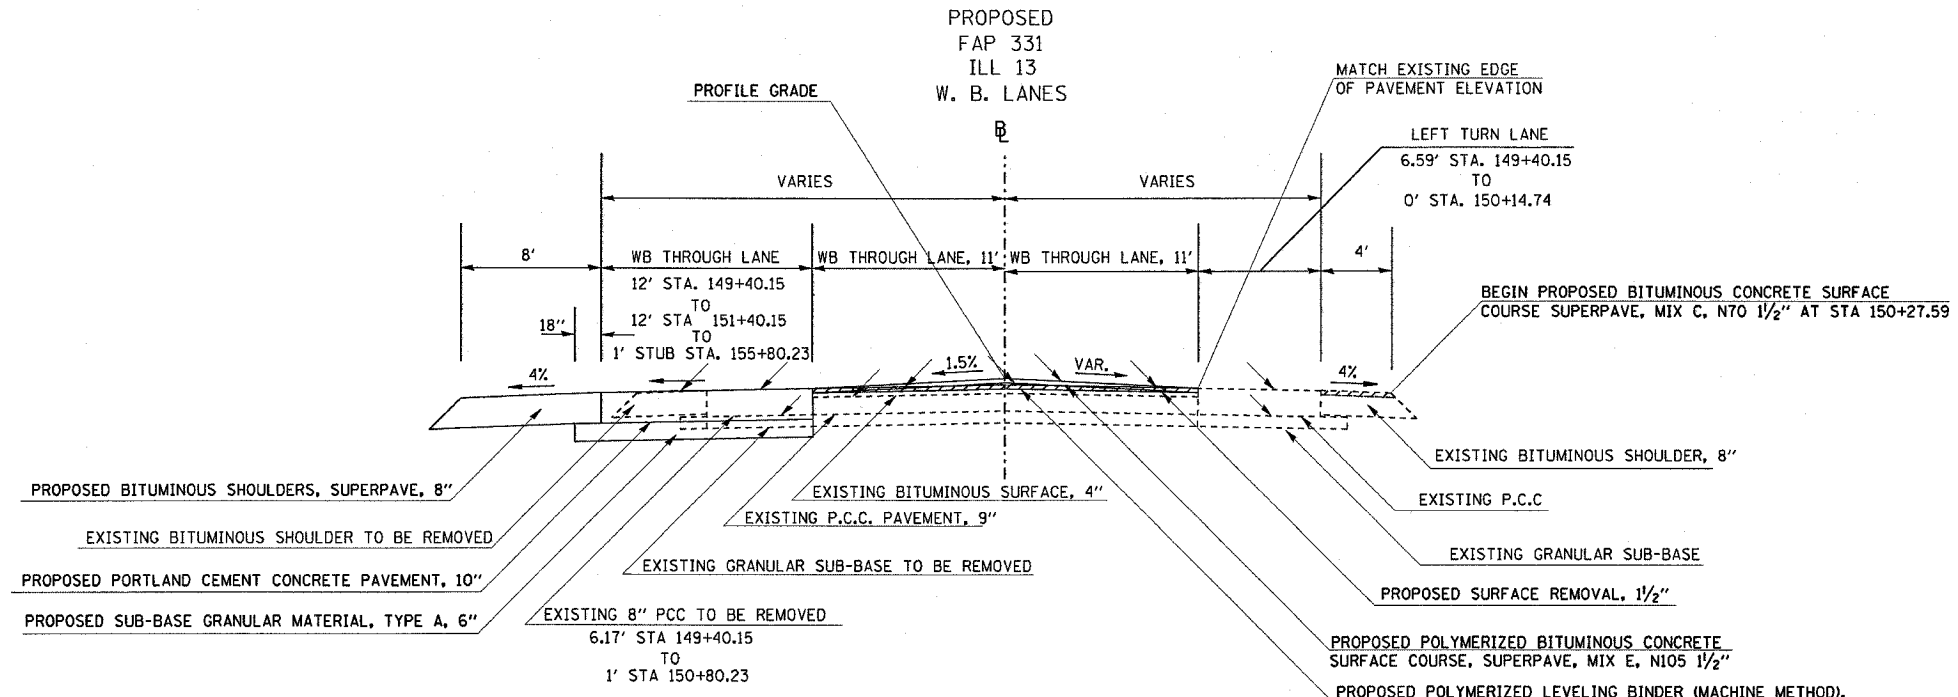

TO BE USED
STA 149+40.15 TO STA 156+03.70

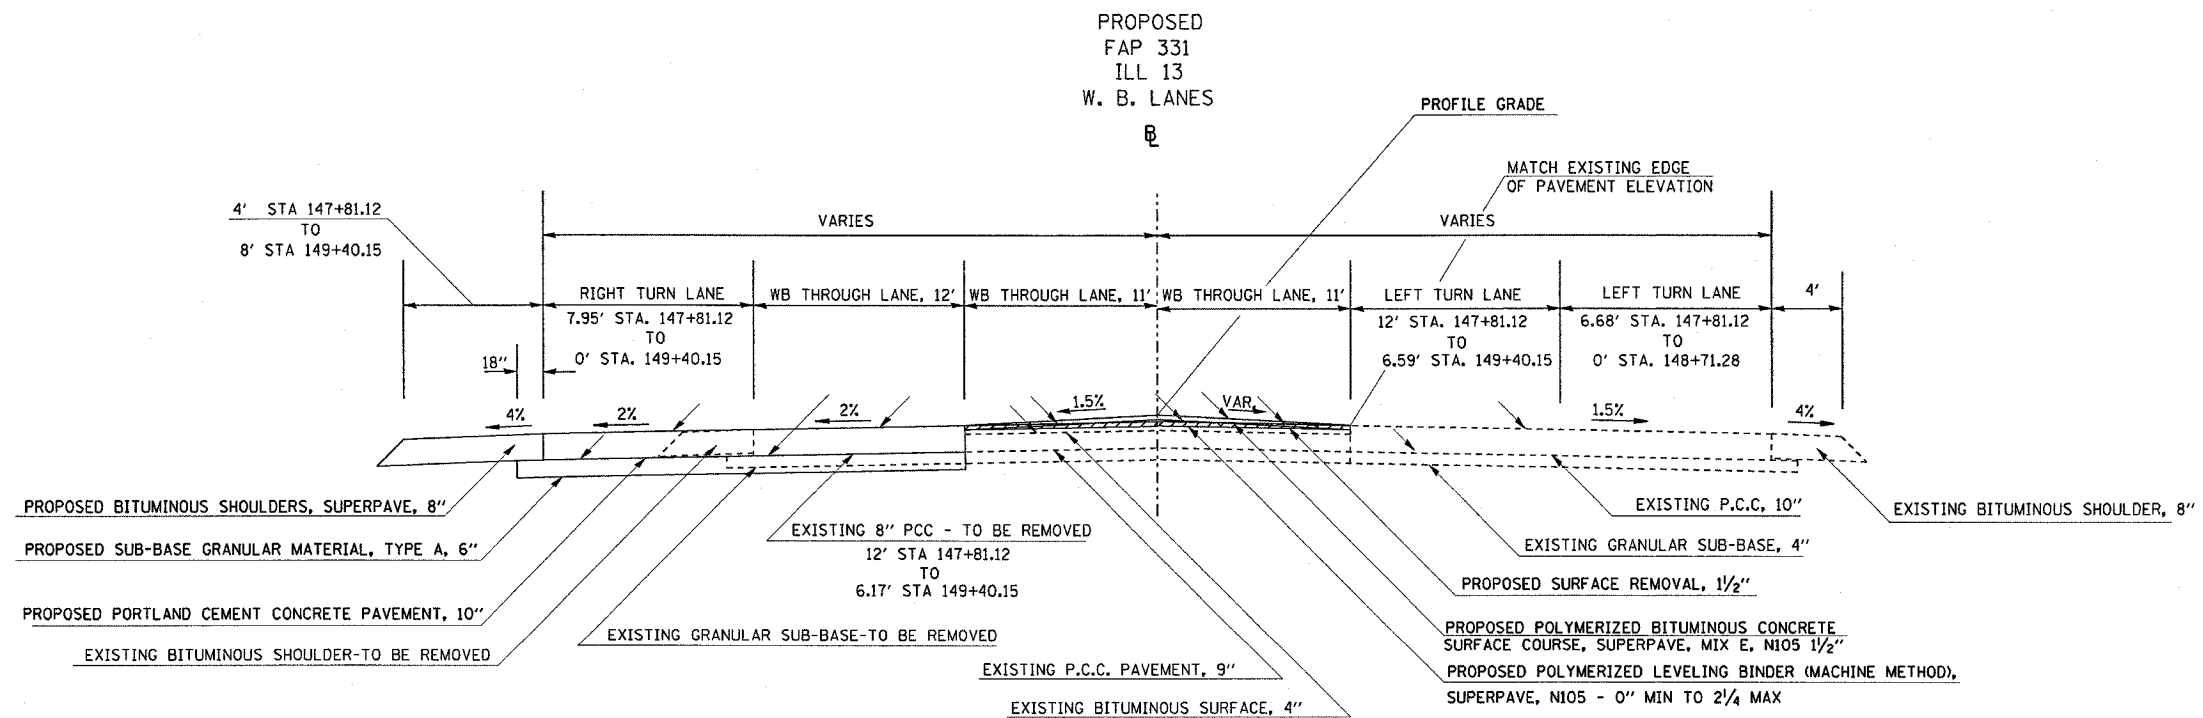

TO BE USED
STA 147+81.12 TO STA 149+40.15