


F.A.P. RTE.	SECTION	COUNTY	TOTAL SHEETS	SHEET NO.
331	5-(2,3)I-1,TS-2	JACKSON	94	14
STA.		TO STA.		
FED. ROAD DIST. NO.	ILLINOIS	FED. AID PROJECT		

NOTE: COST OF AGGREGATE FILL SPECIFIED IN ARTICLE 606.08 OF THE STANDARD SPECIFICATIONS UNDER THE CONCRETE MEDIAN SURFACE SHALL BE INCLUDED IN THE COST OF CONCRETE MEDIAN SURFACE.

SEE GEOMETRICS SHEET NO. 42 FOR ELEVATIONS AROUND THE RADIUS RETURNS

CS 7082
GIANT CITY ROAD
NORTH
€

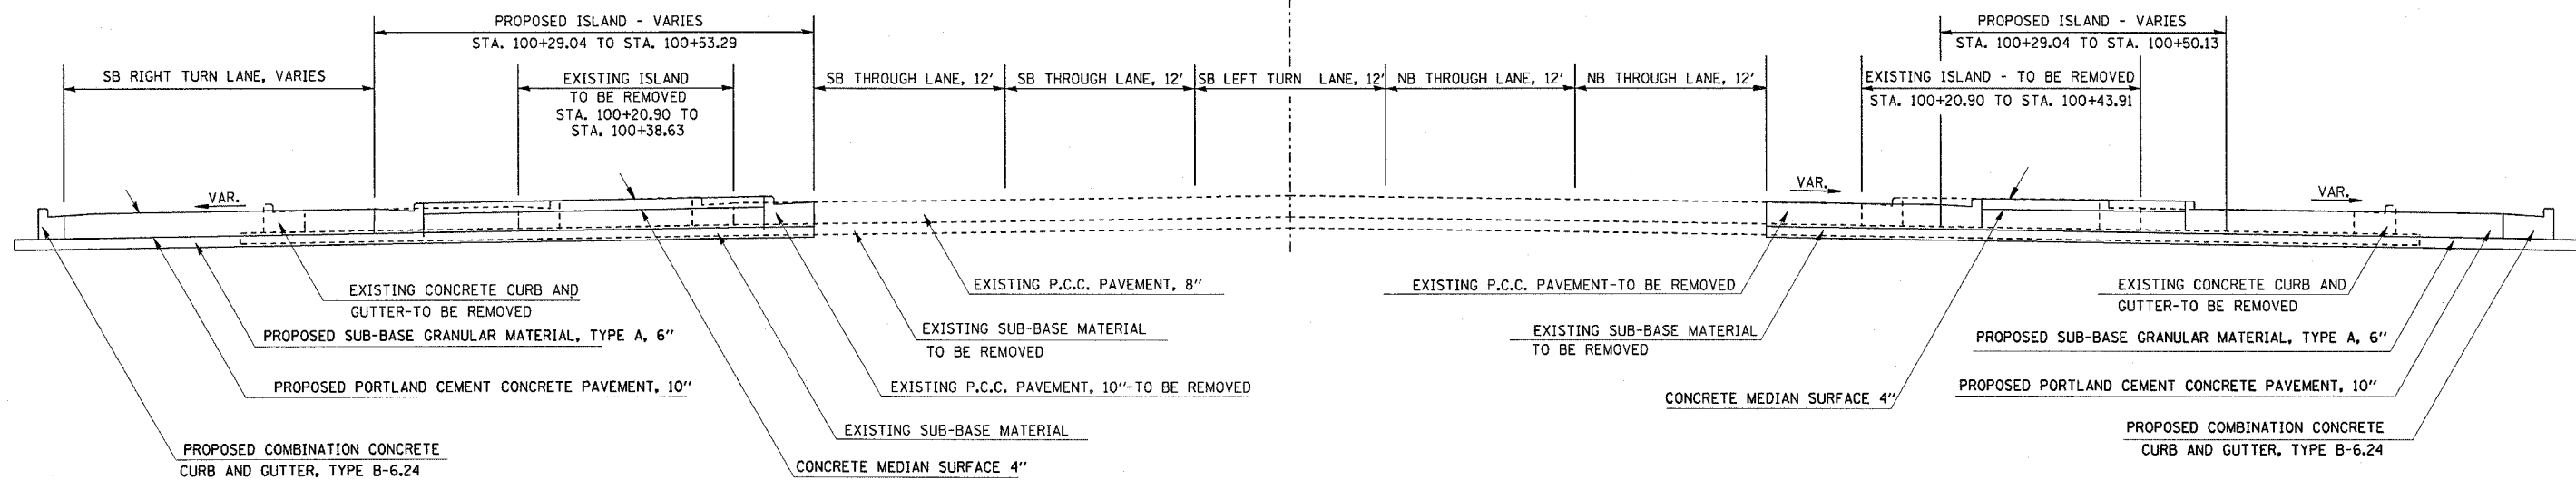

TO BE USED
STA 100+20.90 TO STA 101+53.29