



F.A.P. RTE.	SECTION	COUNTY	TOTAL SHEETS	SHEET NO.
331	5-(2,3)1-1,TS-2	JACKSON	94	15
STA.		TO STA.		
FED. ROAD DIST. NO.	ILLINOIS	FED. AID PROJECT		

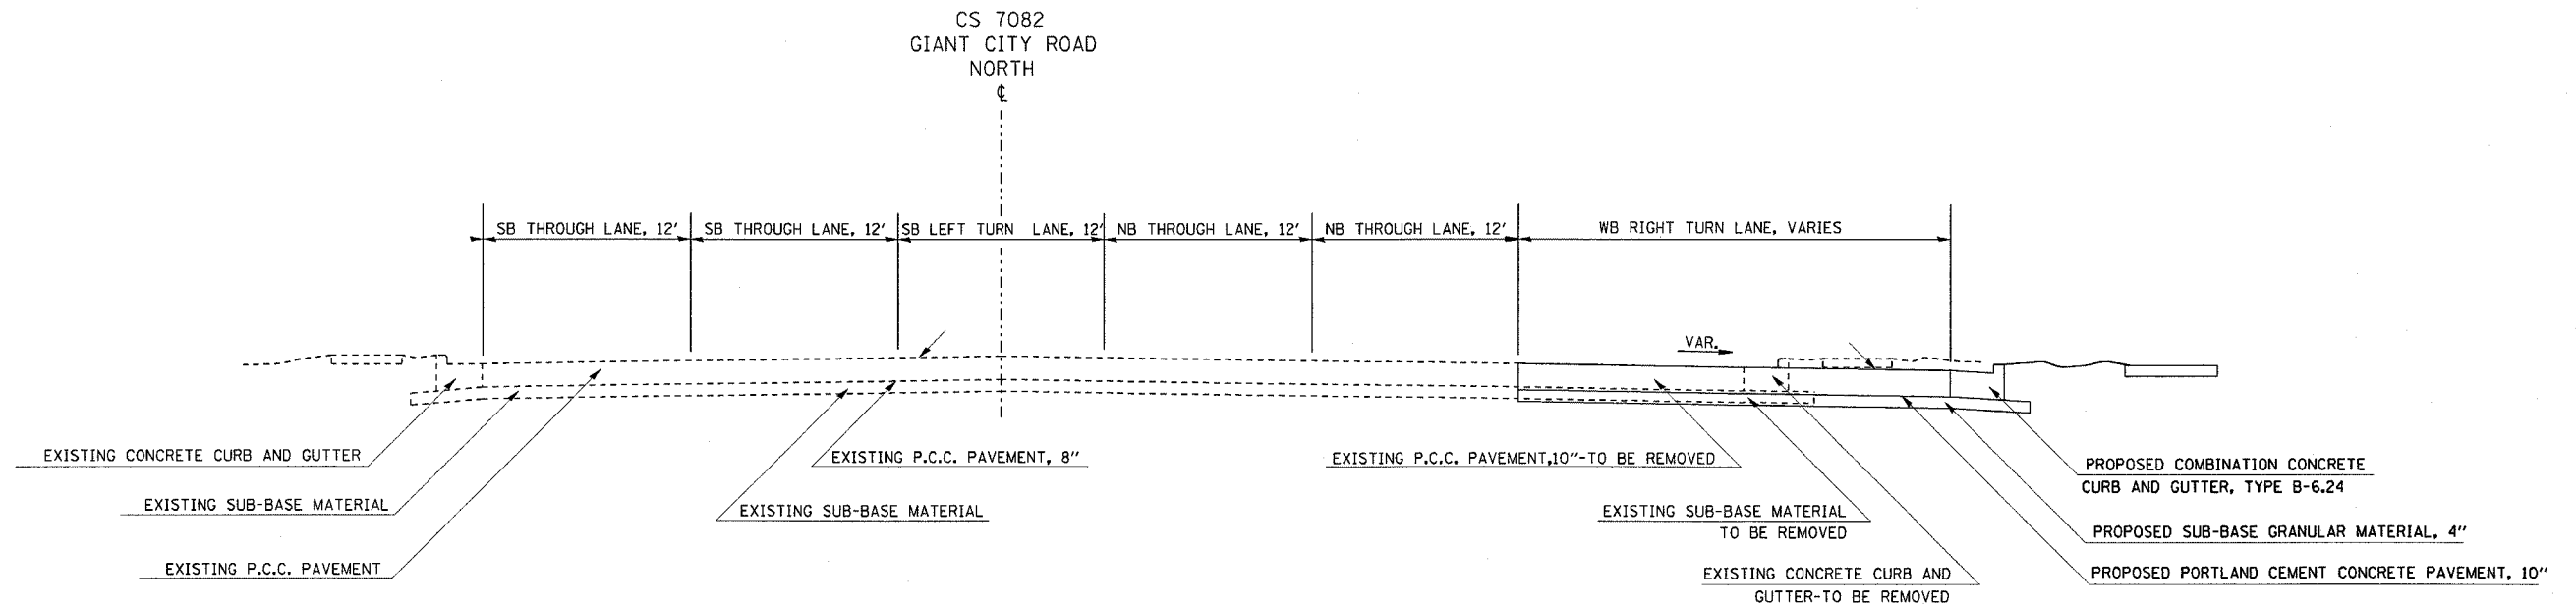

TO BE USED  
STA 101+29.91 TO STA 101+42.13

SEE GEOMETRICS SHEET NO. 42  
FOR ELEVATIONS AROUND THE RADIUS  
RETURNS

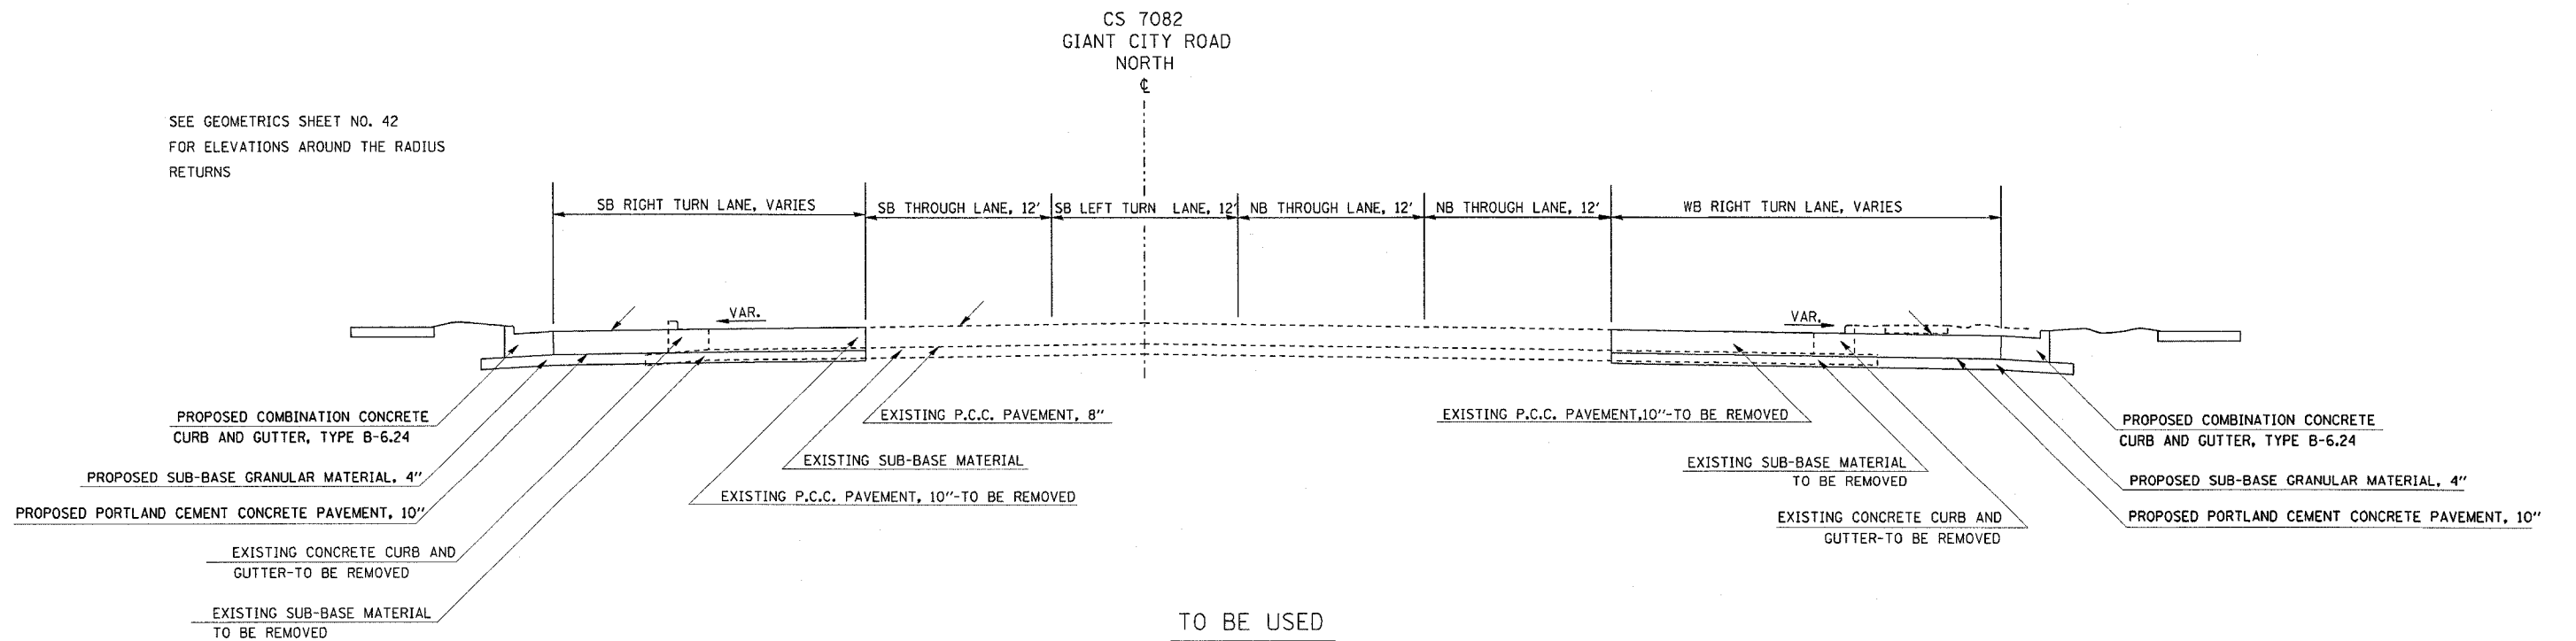

TO BE USED  
STA 101+53.29 TO STA 101+29.91