


F.A.P. RTE	SECTION	COUNTY	TOTAL SHEETS	SHEET NO
331	5-(2,3)1-1,TS-2	JACKSON	94	37
STA.		TO STA.		
FED. ROAD DIST. NO.	ILLINOIS	FED. AID PROJECT		

STAGE 7

1. ADJUST BARRELS FOR RIGHT TURN LANE AS SHOWN.
2. REMOVE CURB AND GUTTER AND EXISTING PAVEMENT FROM STA 144+57.63 LT (ILLINOIS 13) TO STA 101+42.13 RT (GIANT CITY RD) AS SHOWN.
3. CONSTRUCT CURB AND GUTTER AND P.C.C. PAVEMENT FROM STA 144+57.63 LT (ILLINOIS 13) TO STA 101+42.13 RT (GIANT CITY RD) AS SHOWN.

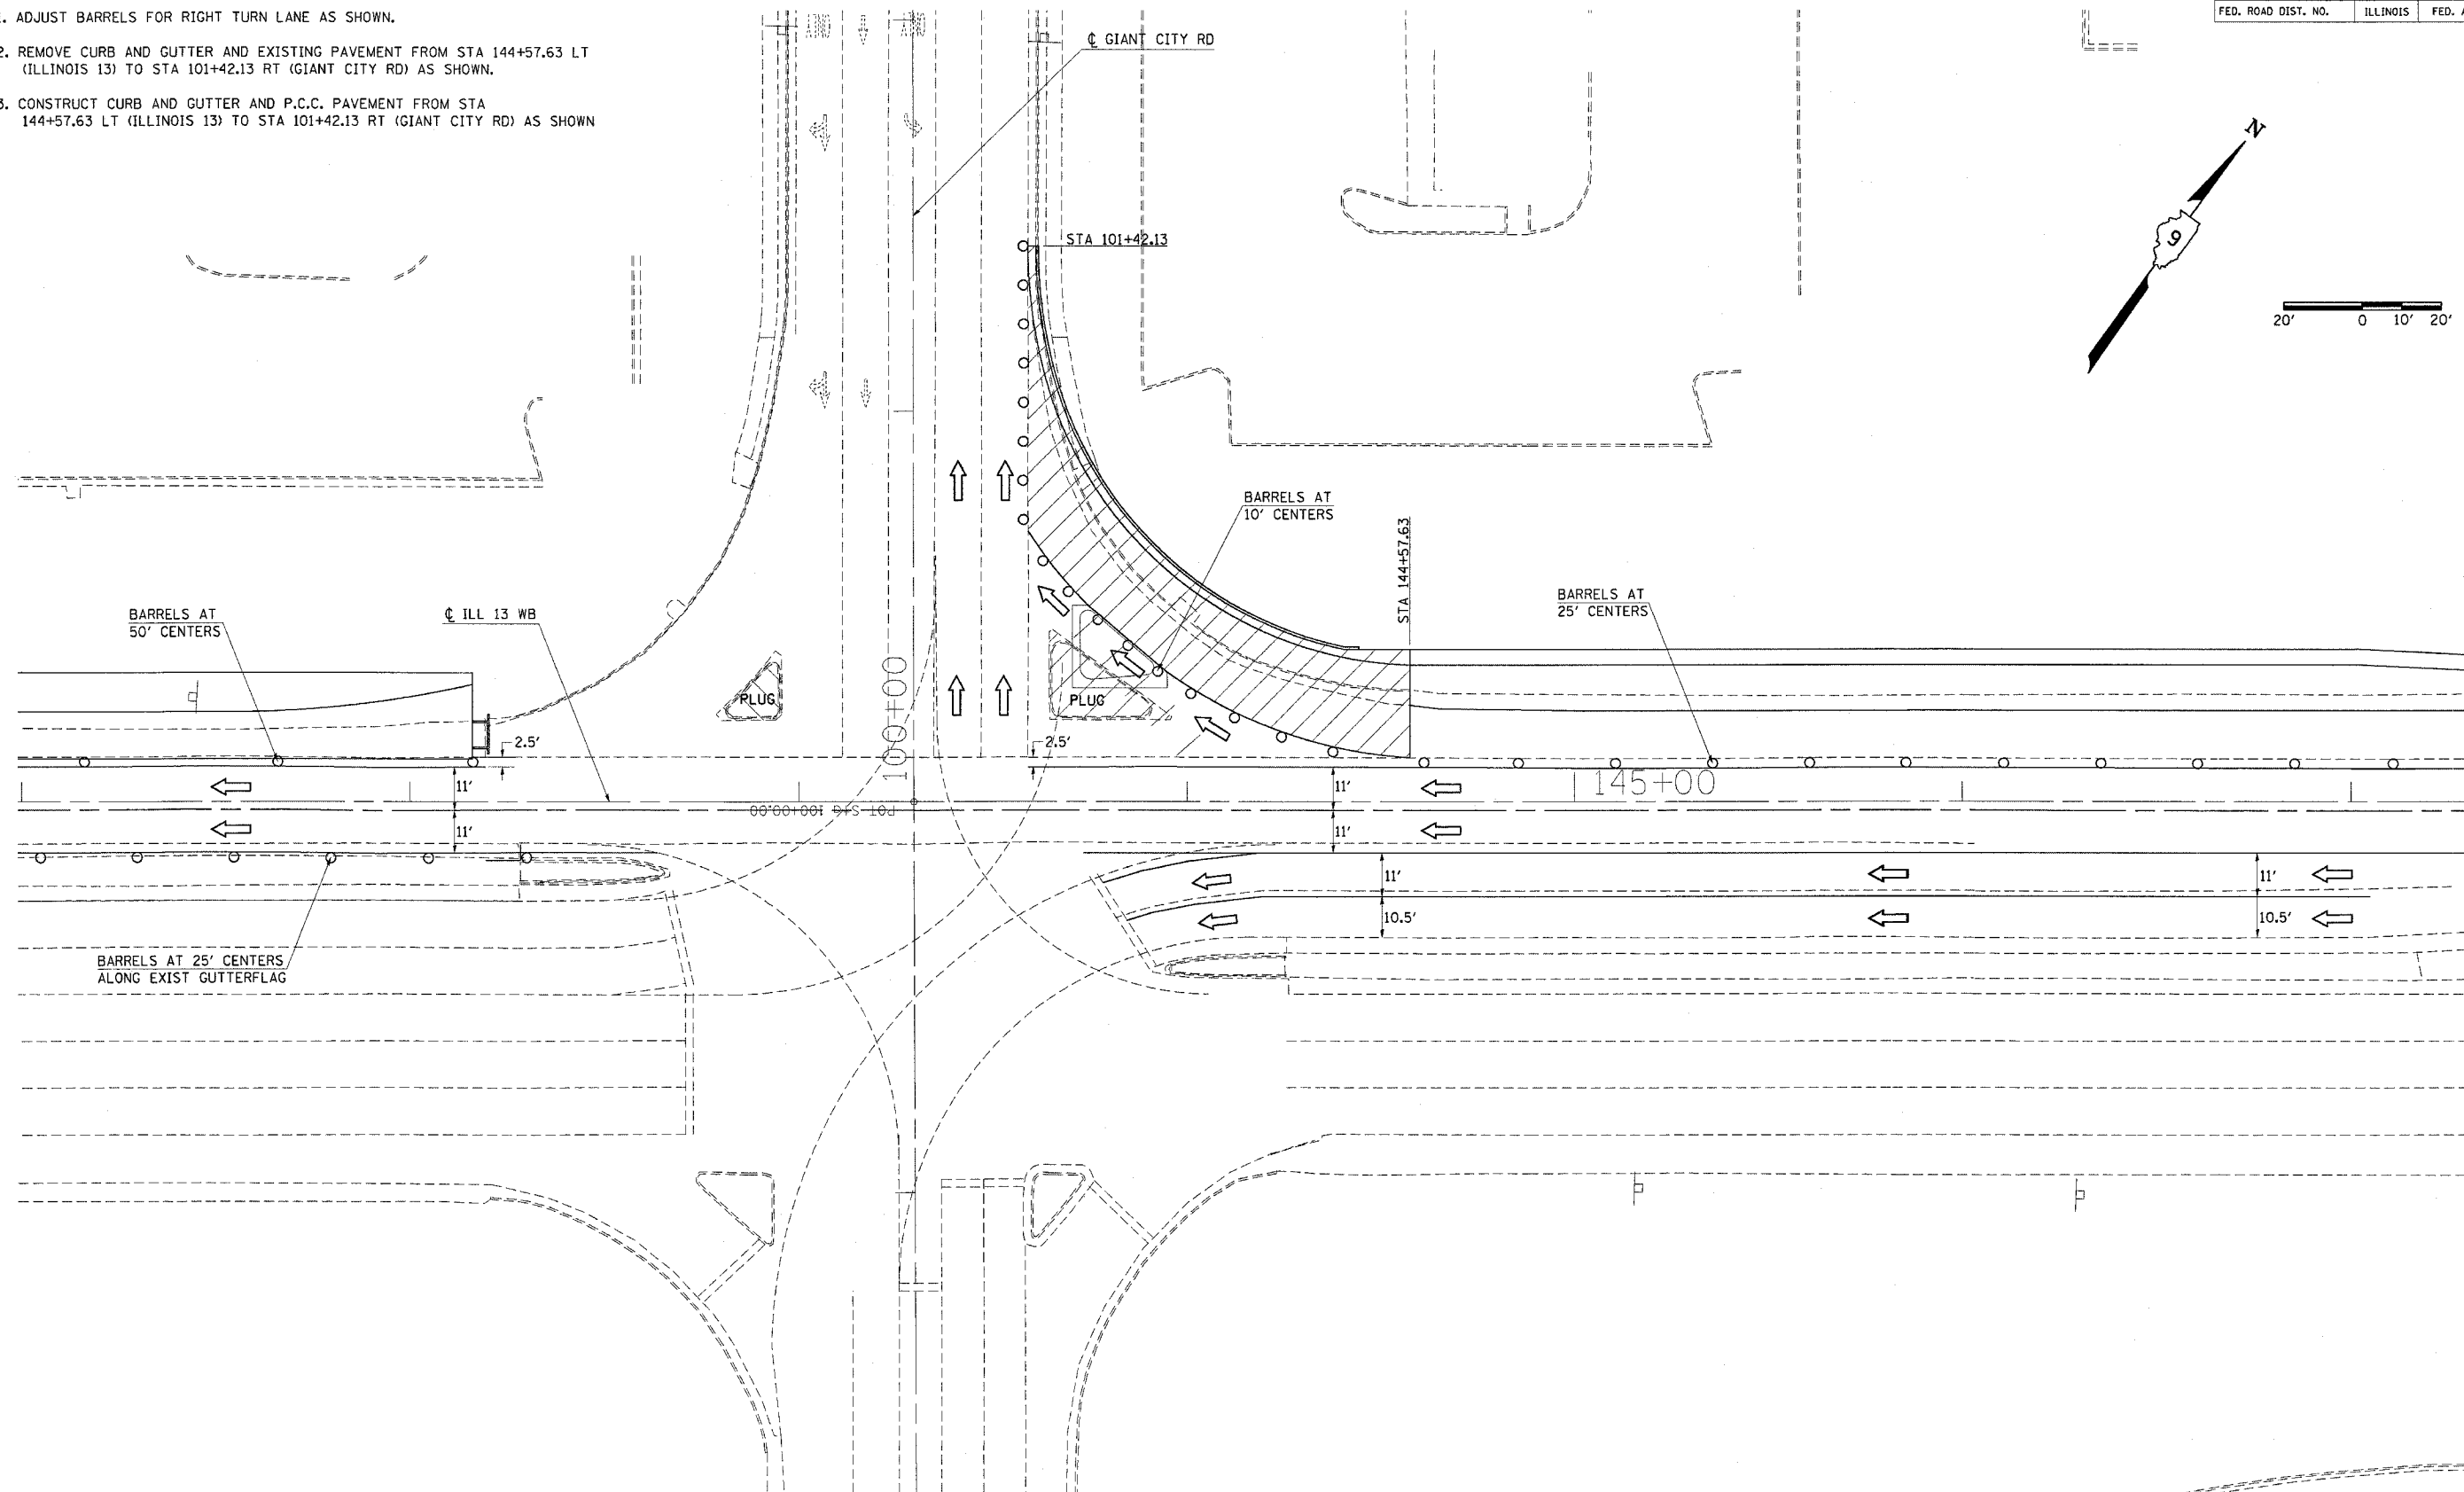

Thu Feb 19 16:53:31 2004
 c:\p\projects\0504503\stage7\stage7.dgn LV=2-63
 PMS:0504503\stage7\stage7.dgn LV=2-75:27:28