


F.A.P. RTE.	SECTION	COUNTY	TOTAL SHEETS	SHEET NO.
331	5-(2,3)1-1,75-2	JACKSON	94	39
STA.		TO STA.		
FED. ROAD DIST. NO.		ILLINOIS	FED. AID PROJECT	

STAGE 9

1. REMOVE CURB AND GUTTER AND P.C.C. PAVEMENT FROM STA 142+16.03 TO STA 142+99.17.
2. CONSTRUCT NEW CURB AND GUTTER AND P.C.C. PAVEMENT FROM STA 142+16.03 TO STA 142+99.17.

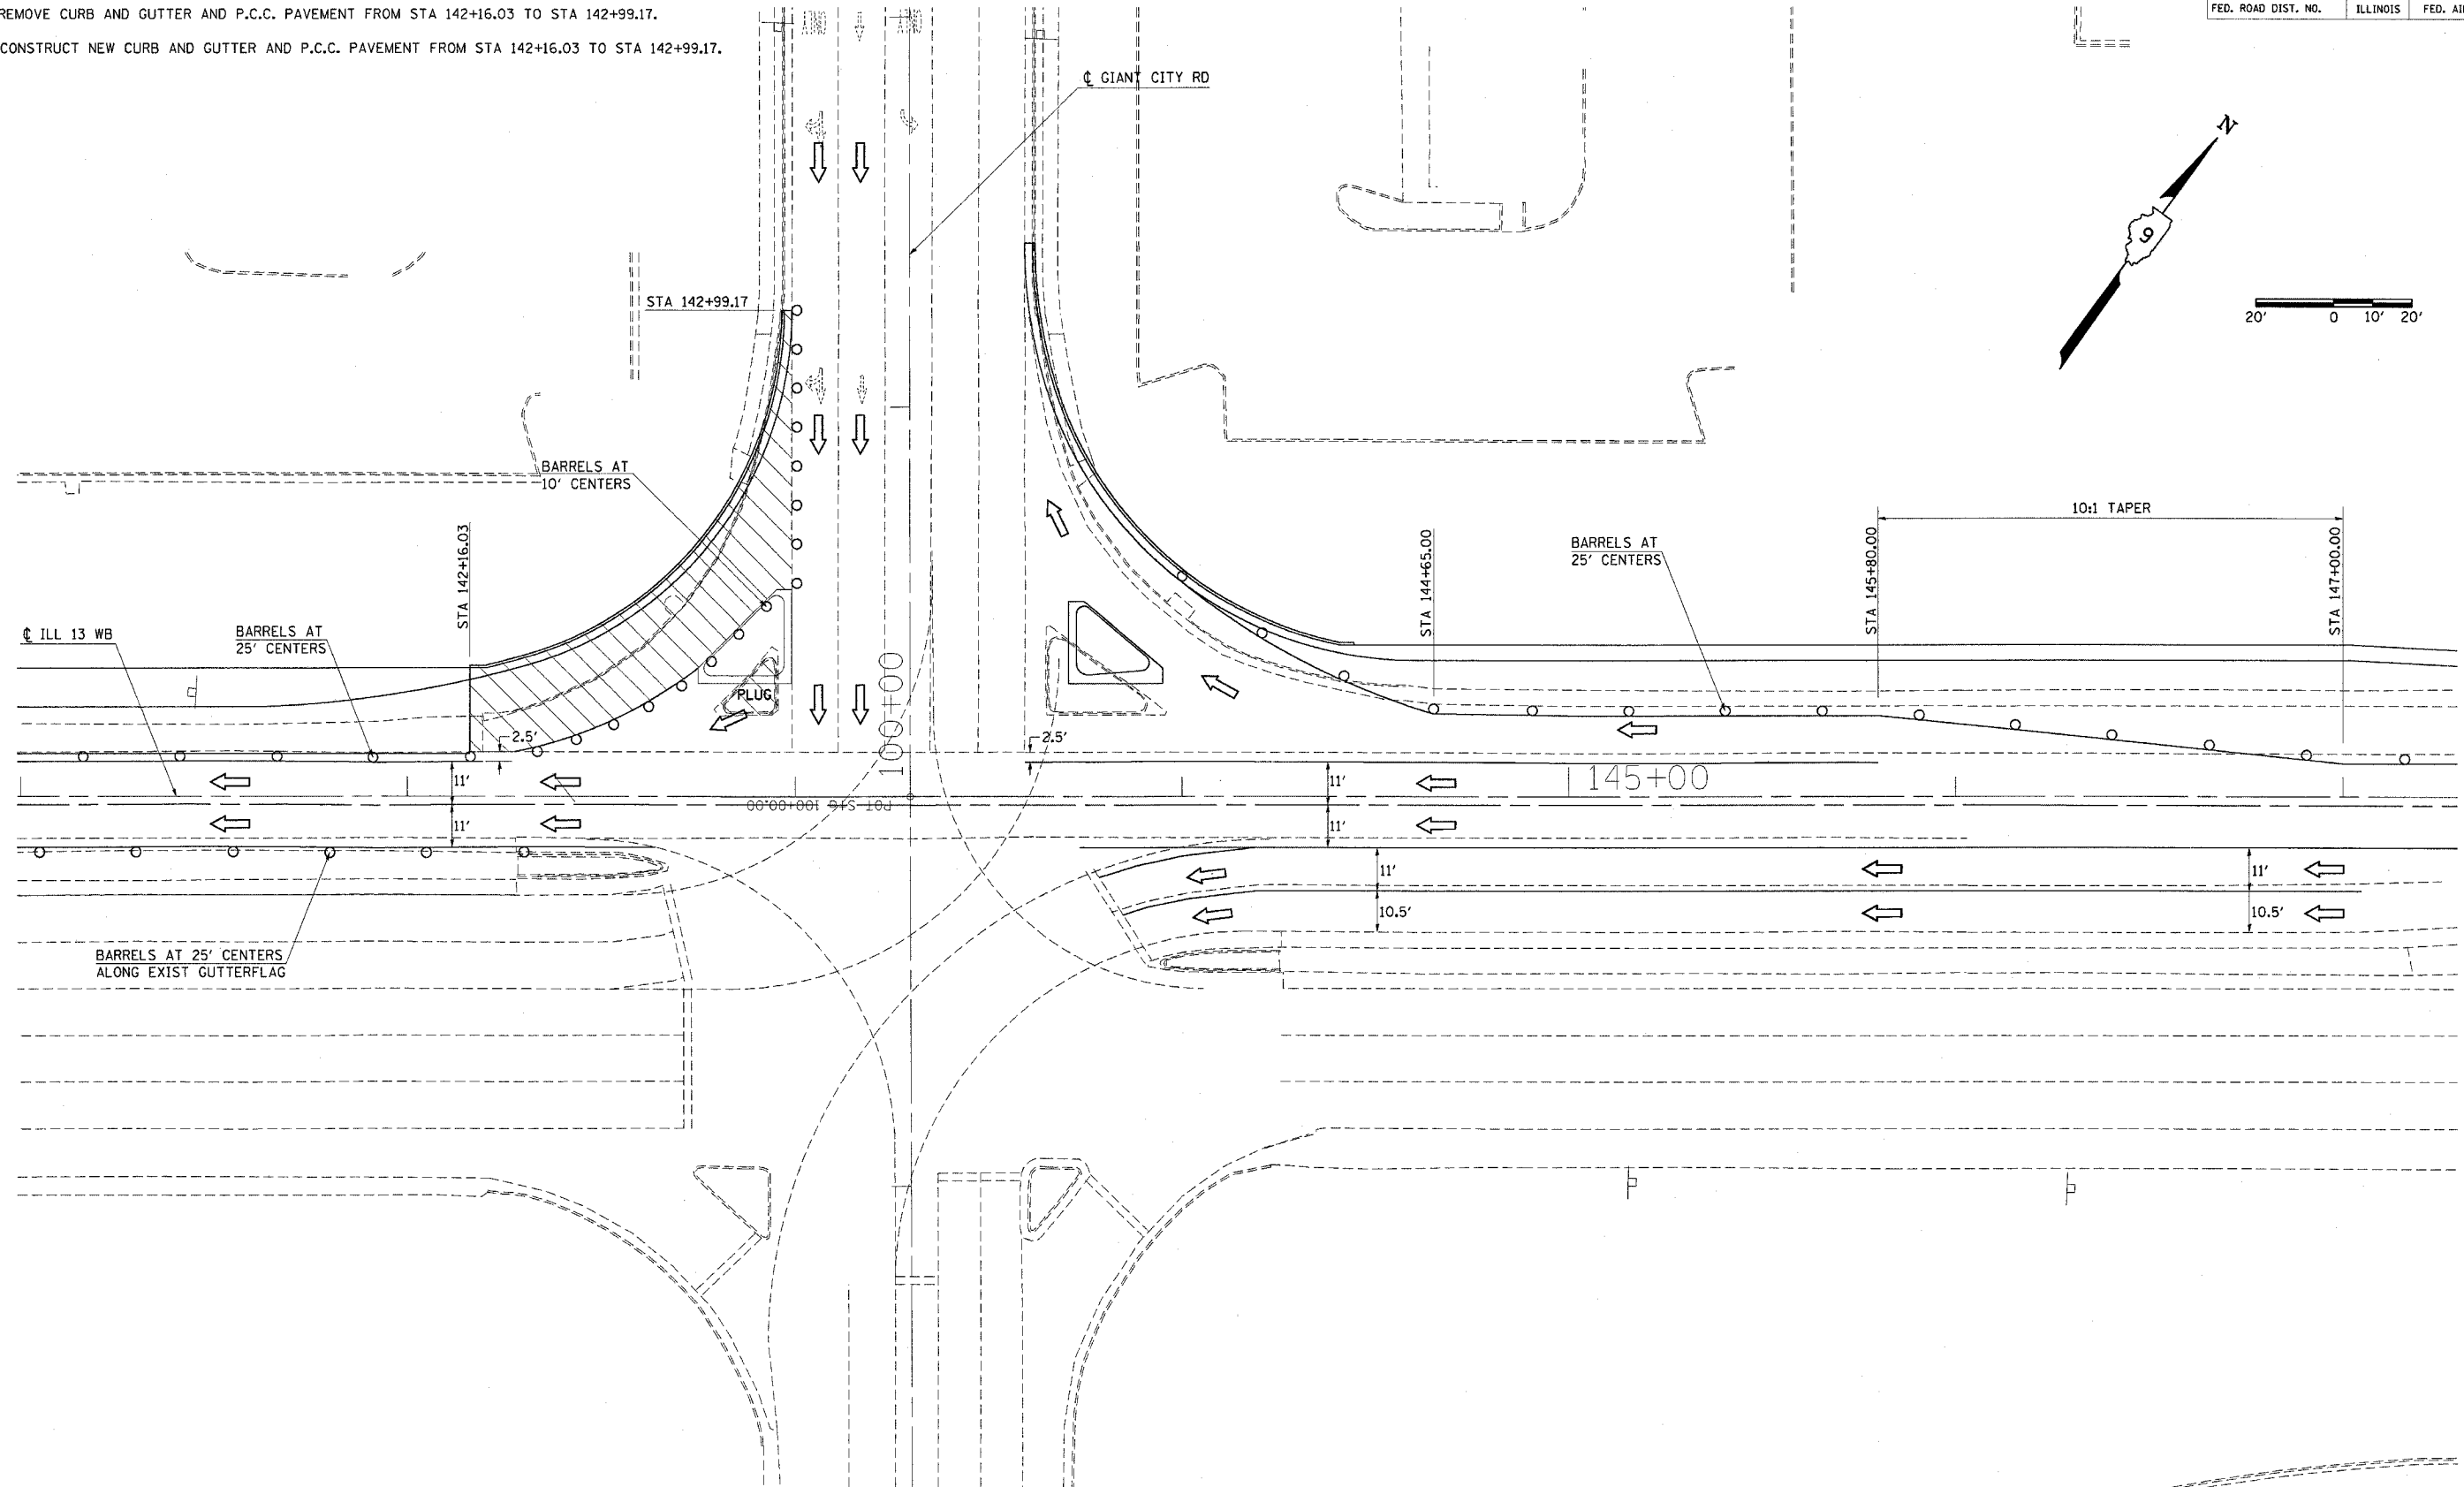

Thu Feb 19 15:52:50 2004
 c:\projects\980903\staging\stage9.dgn
 DWG: 980903\stage9.dwg
 L1: 2, 3, 27, 28