

F.A.P. RTE	SECTION	COUNTY	TOTAL SHEETS	SHEET NO
331	5-(2,3)I-1,TS-2	JACKSON	94	40
STA.		TO STA.		
FED. ROAD DIST. NO.	ILLINOIS	FED. AID PROJECT		

**STAGE 10**

1. CLOSE RIGHT TURN LANE AS SHOWN. THE TURN LANE SHOULD BE OPENED AT THE END OF EACH DAY'S OPERATION.
2. REMOVE EXISTING PAVEMENT AND PLUG FROM STA 142+27.64 TO STA 142+99.17.
3. BORE CONDUIT FROM NORTHWEST HANDHOLE TO PROPOSED SIGNAL POST FOUNDATION. CONSTRUCT SIGNAL POST FOUNDATION.
4. CONSTRUCT P.C.C. PAVEMENT AND PROPOSED ISLAND FROM STA 142+27.64 TO STA 142+99.17.

**STAGE 11**


(NO STAGING DETAIL SHOWN)

1. INSTALL SIGNALS.
2. REMOVE TEMPORARY SIGNALS

**STAGE 12**

(NO STAGING DETAIL SHOWN)

1. FINAL GRADING AND SHAPING.
2. CLEAN UP.
3. SEEDING.
4. PAVEMENT MARKING.

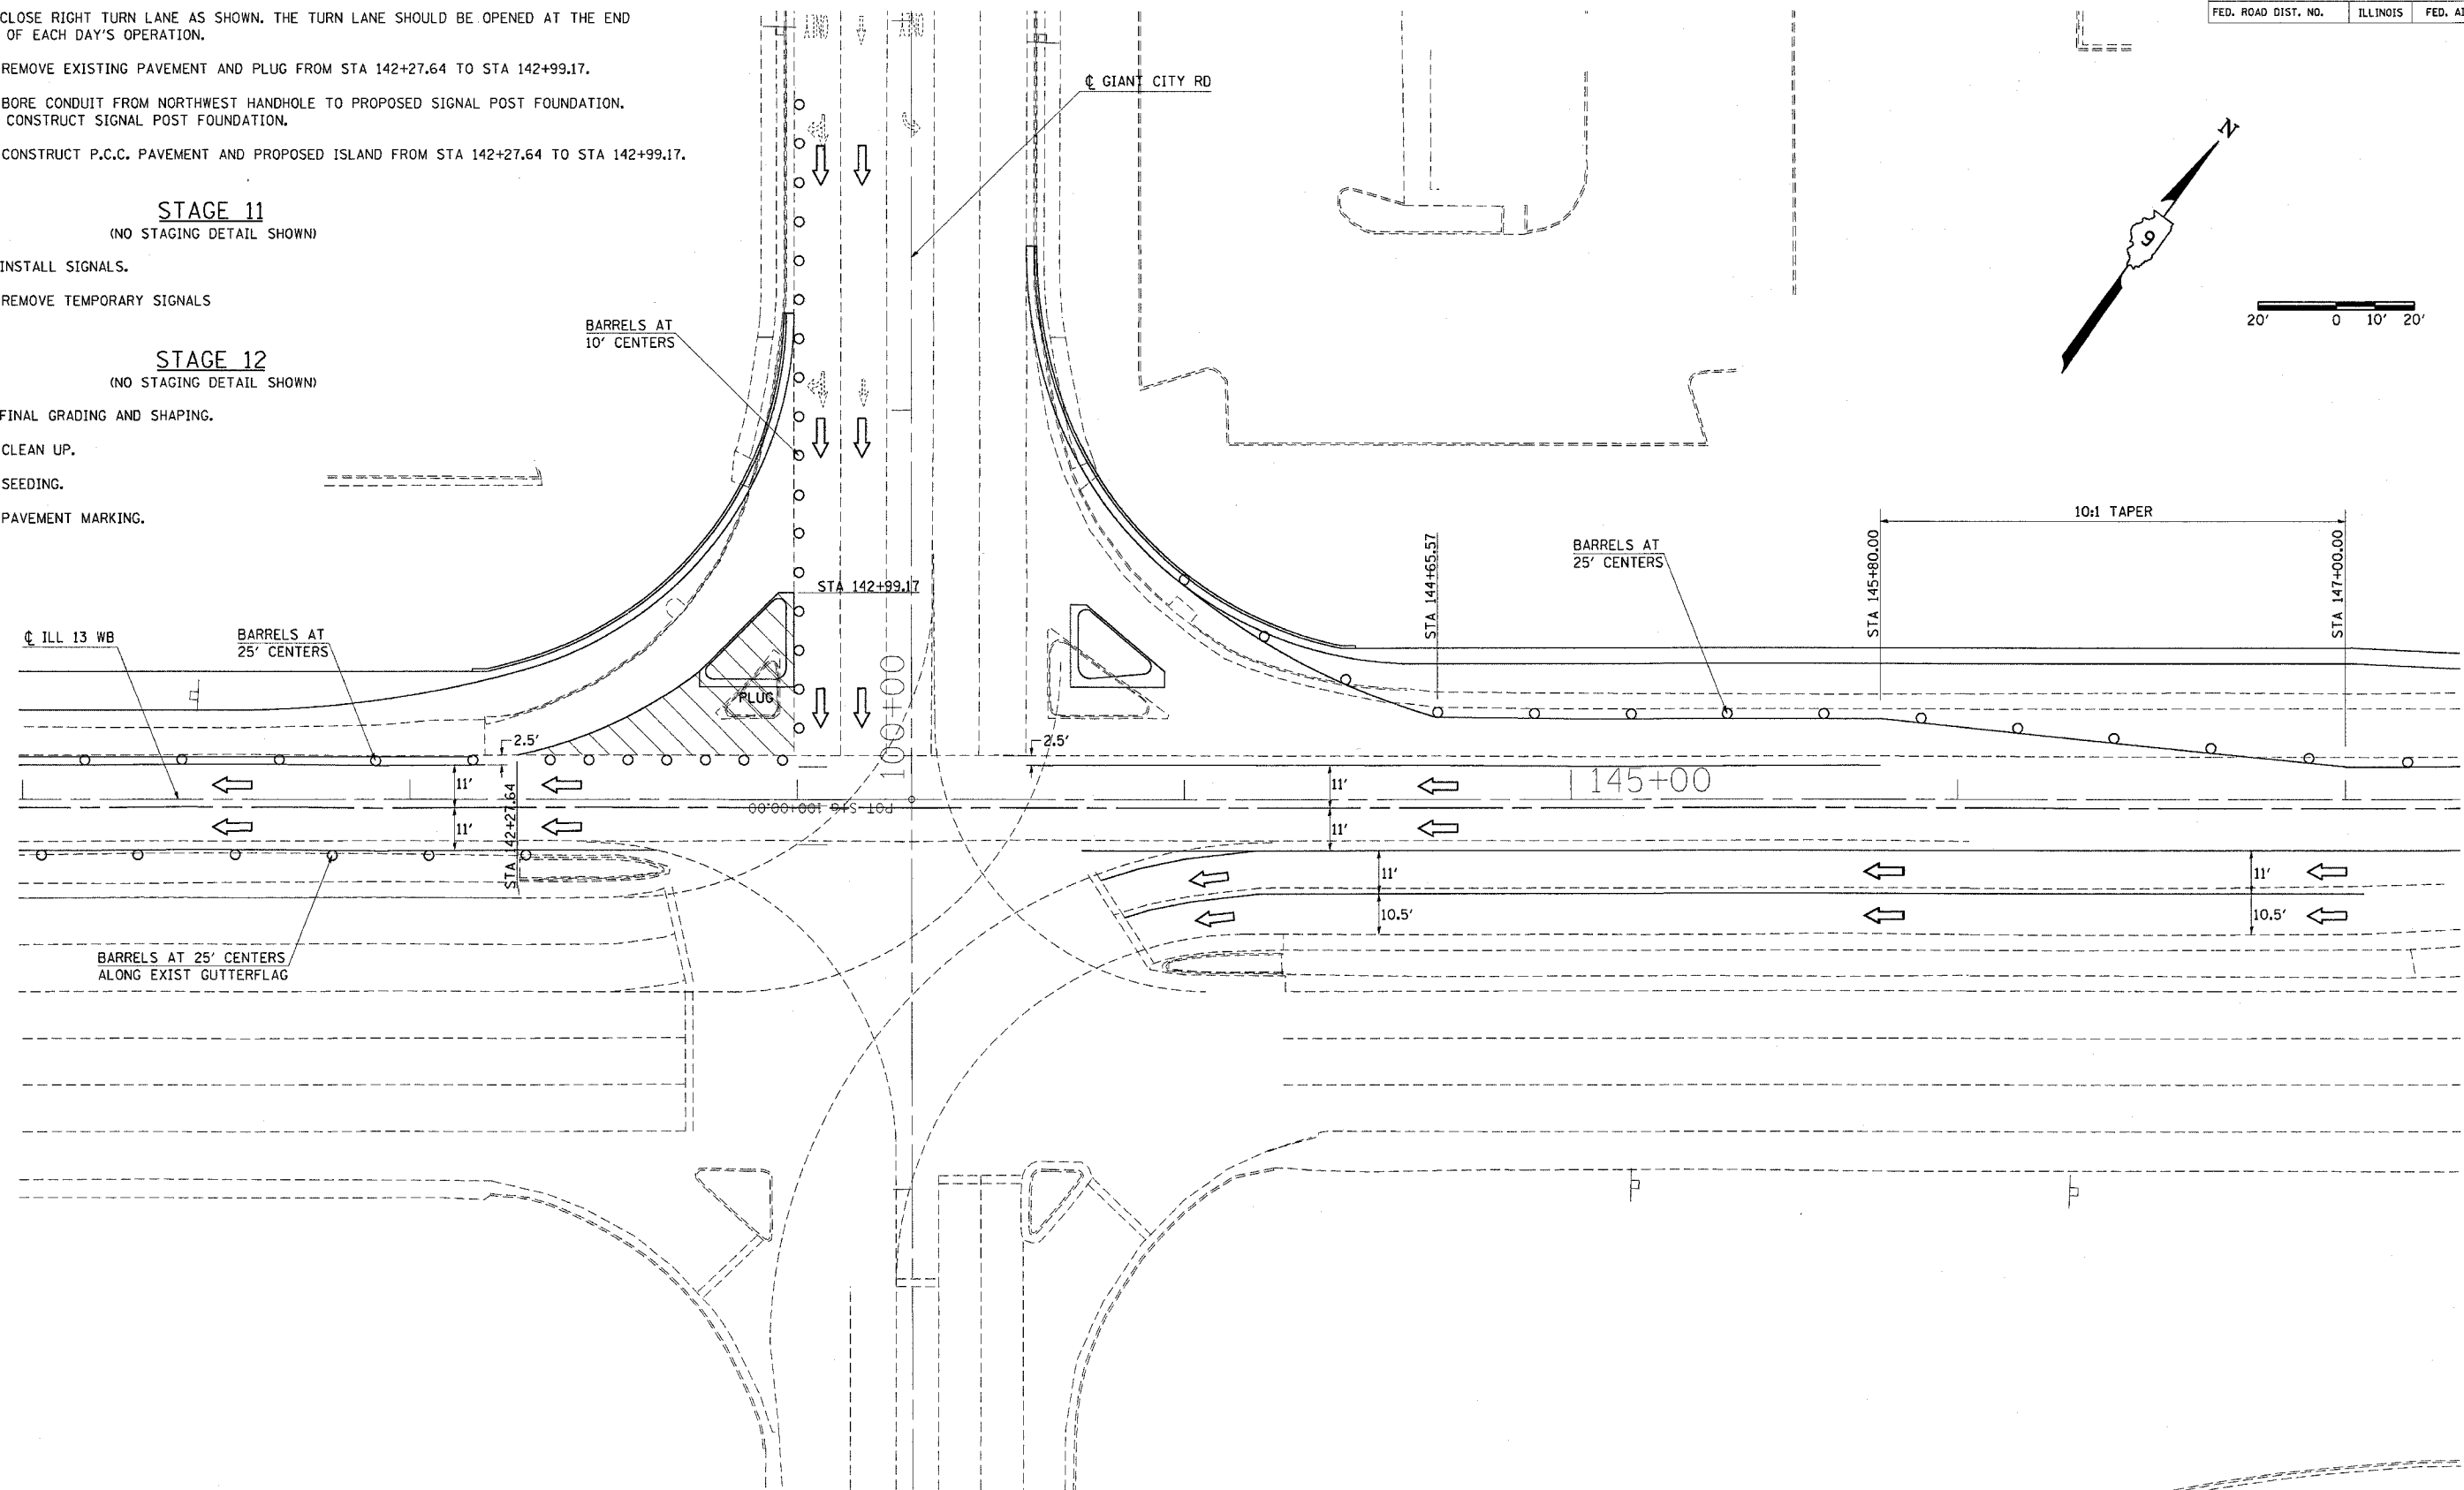

Thu Feb 19 15:52:39 2004  
 c:\projects\98833\as+cg\mg.dgn  
 MS:DWG2004\$98833.dwg  
 LV:2-63  
 LV:27,28,29,30,31,32,33,34,35,36,37,38