
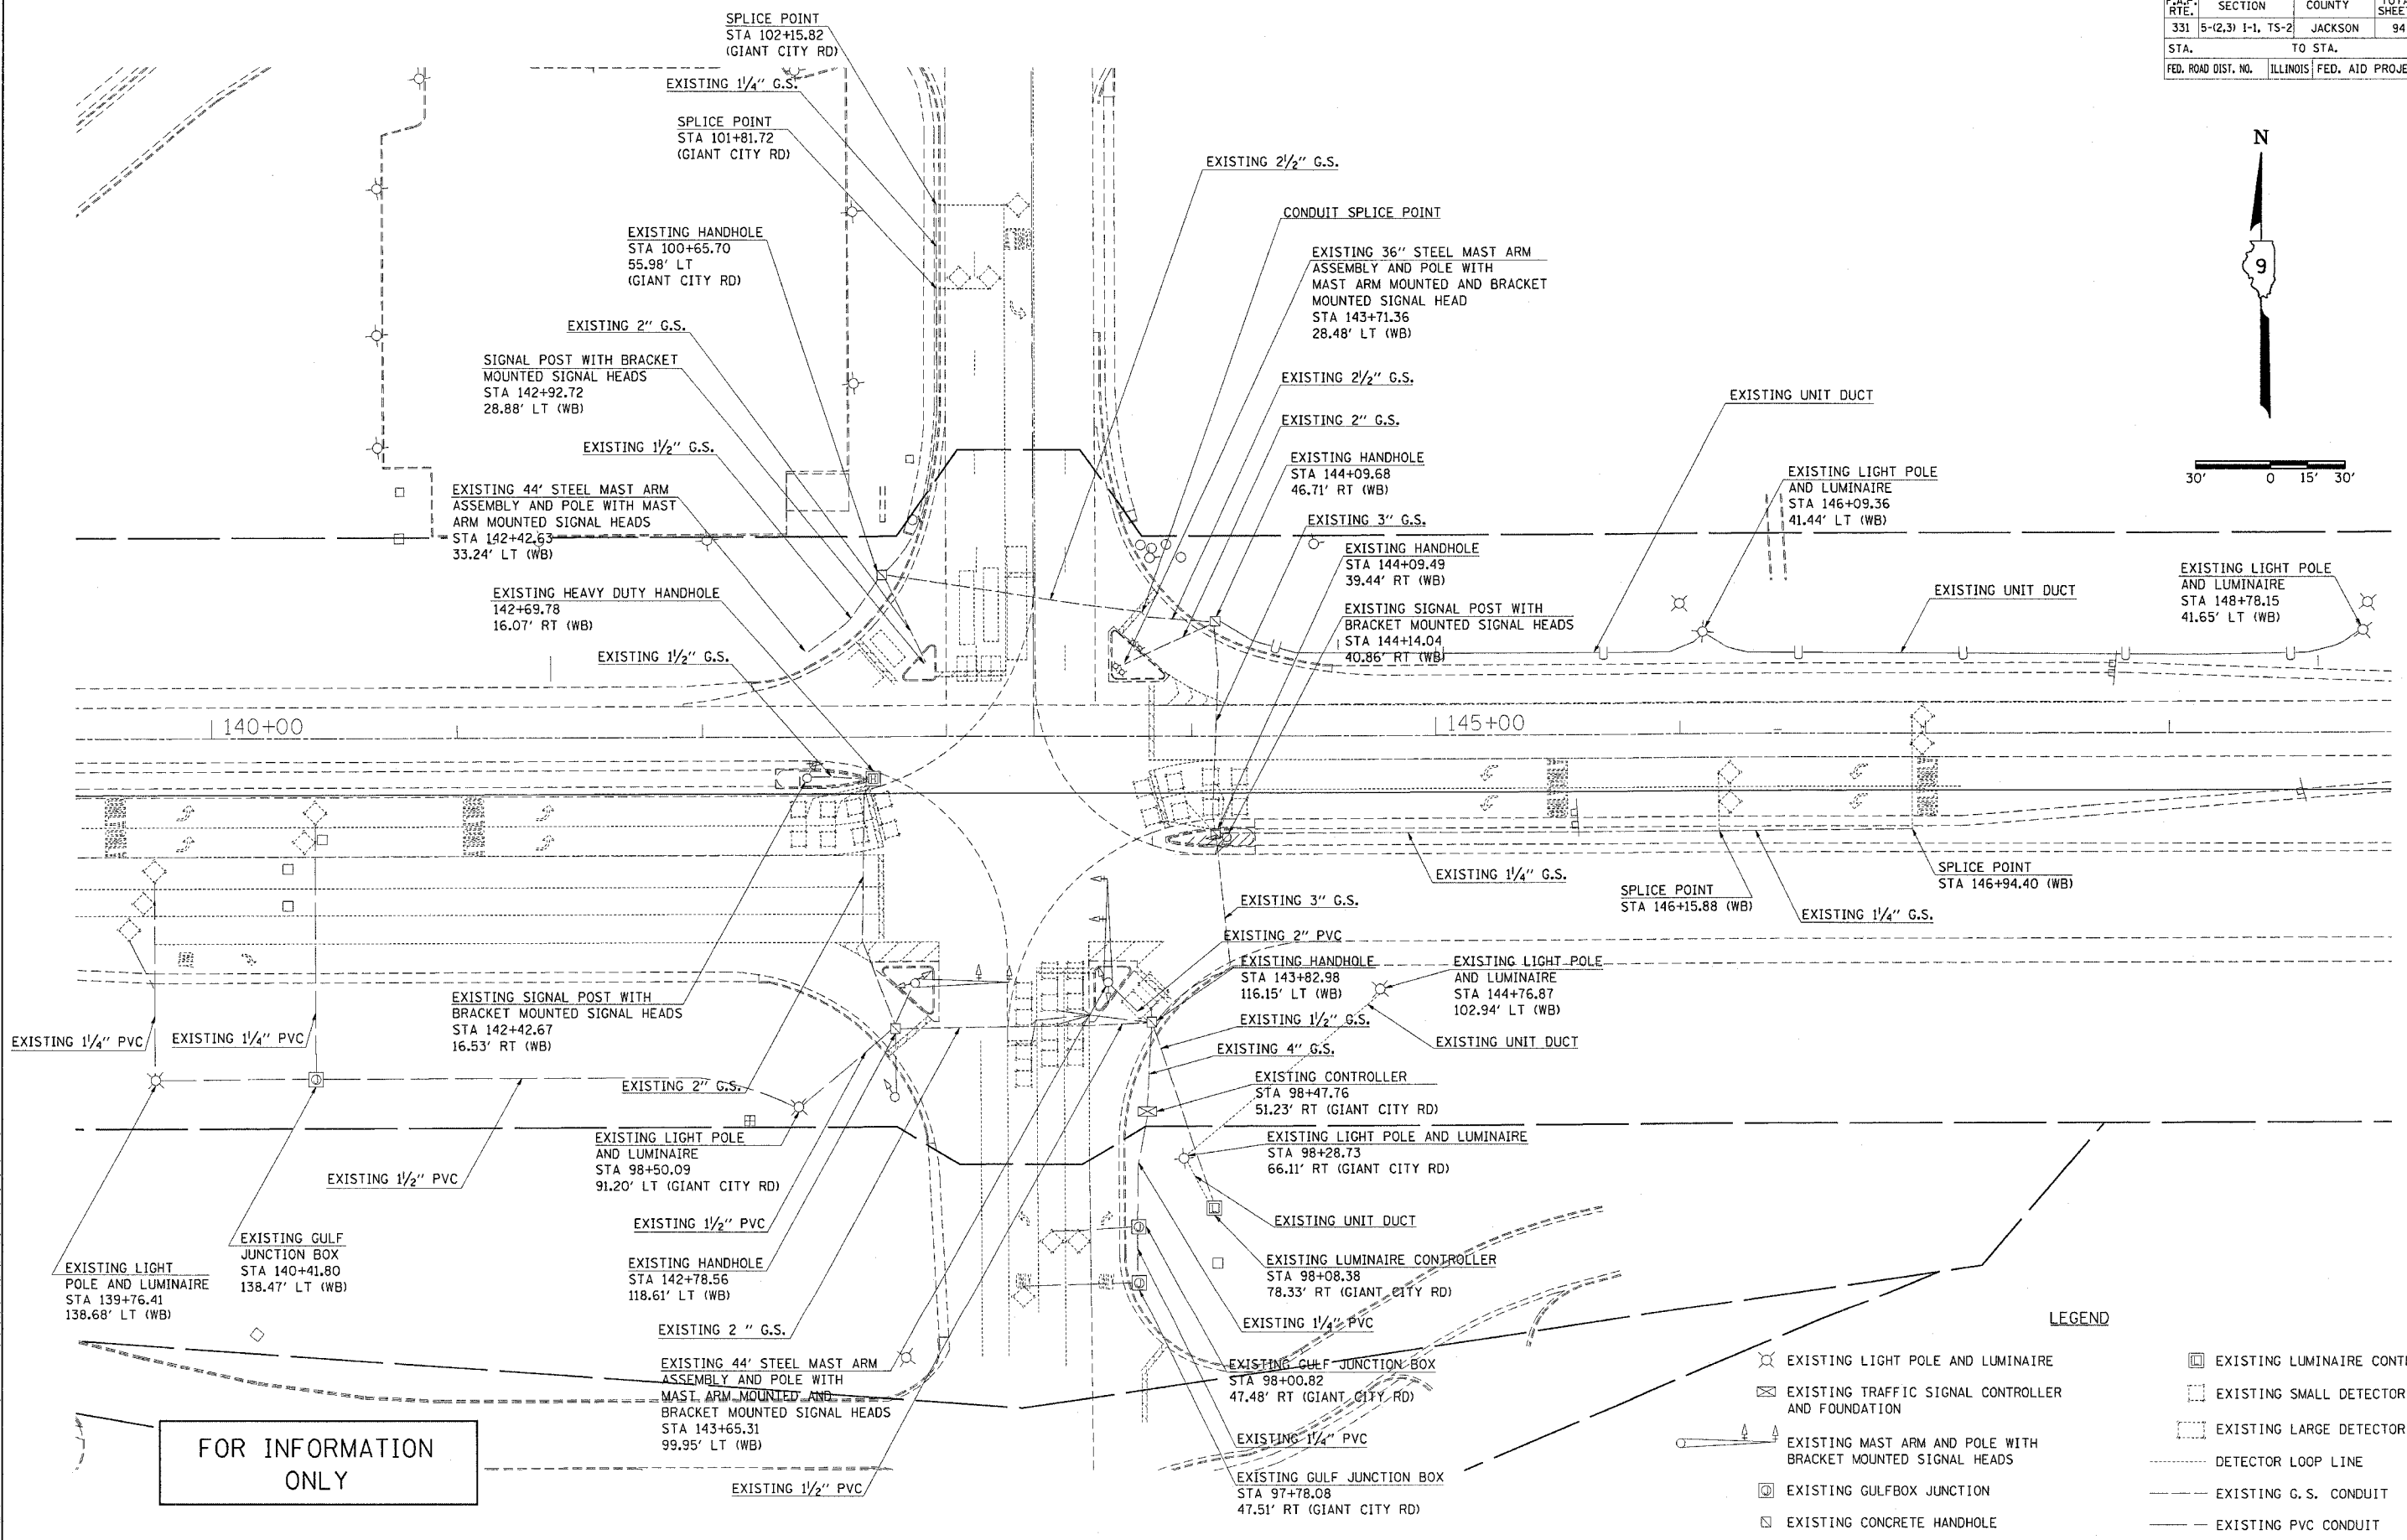


F.A.P. RTE.	SECTION	COUNTY	TOTAL SHEETS	SHEET NO.
331	5-(2,3) I-1, TS-2	JACKSON	94	48
STA.		TO STA.		
FED. ROAD DIST. NO.	ILLINOIS	FED. AID PROJECT		

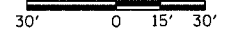

FOR INFORMATION ONLY

LEGEND

	EXISTING LIGHT POLE AND LUMINAIRE		EXISTING LUMINAIRE CONTROLLER
	EXISTING TRAFFIC SIGNAL CONTROLLER AND FOUNDATION		EXISTING SMALL DETECTOR LOOP
	EXISTING MAST ARM AND POLE WITH BRACKET MOUNTED SIGNAL HEADS		EXISTING LARGE DETECTOR LOOP
	DETECTOR LOOP LINE		EXISTING G.S. CONDUIT
	EXISTING GULFBOX JUNCTION		EXISTING PVC CONDUIT
	EXISTING CONCRETE HANDHOLE		

Thu Feb 19 10:43:13 2004  
 C:\projects\98833\98833.dwg  
 DMS: D949493369048031p.dgn, P1 LV=2,479,21,25-32,33,35,36,38-56,58,59  
 PLS: D949493369048031p.dgn, P1 LV=2,479,21,25-32,33,35,36,38-56,58,59

**EXISTING TRAFFIC SIGNAL AND LIGHTING**