


F.A.P. RTE.	SECTION	COUNTY	TOTAL SHEETS	SHEET NO.
331	5-(2,311-1,TS-2	JACKSON	94	60
STA. 122+00		TO STA.123+00		
FED. ROAD DIST. NO.		ILLINOIS FED. AID PROJECT		

BY	DATE

BY	DATE

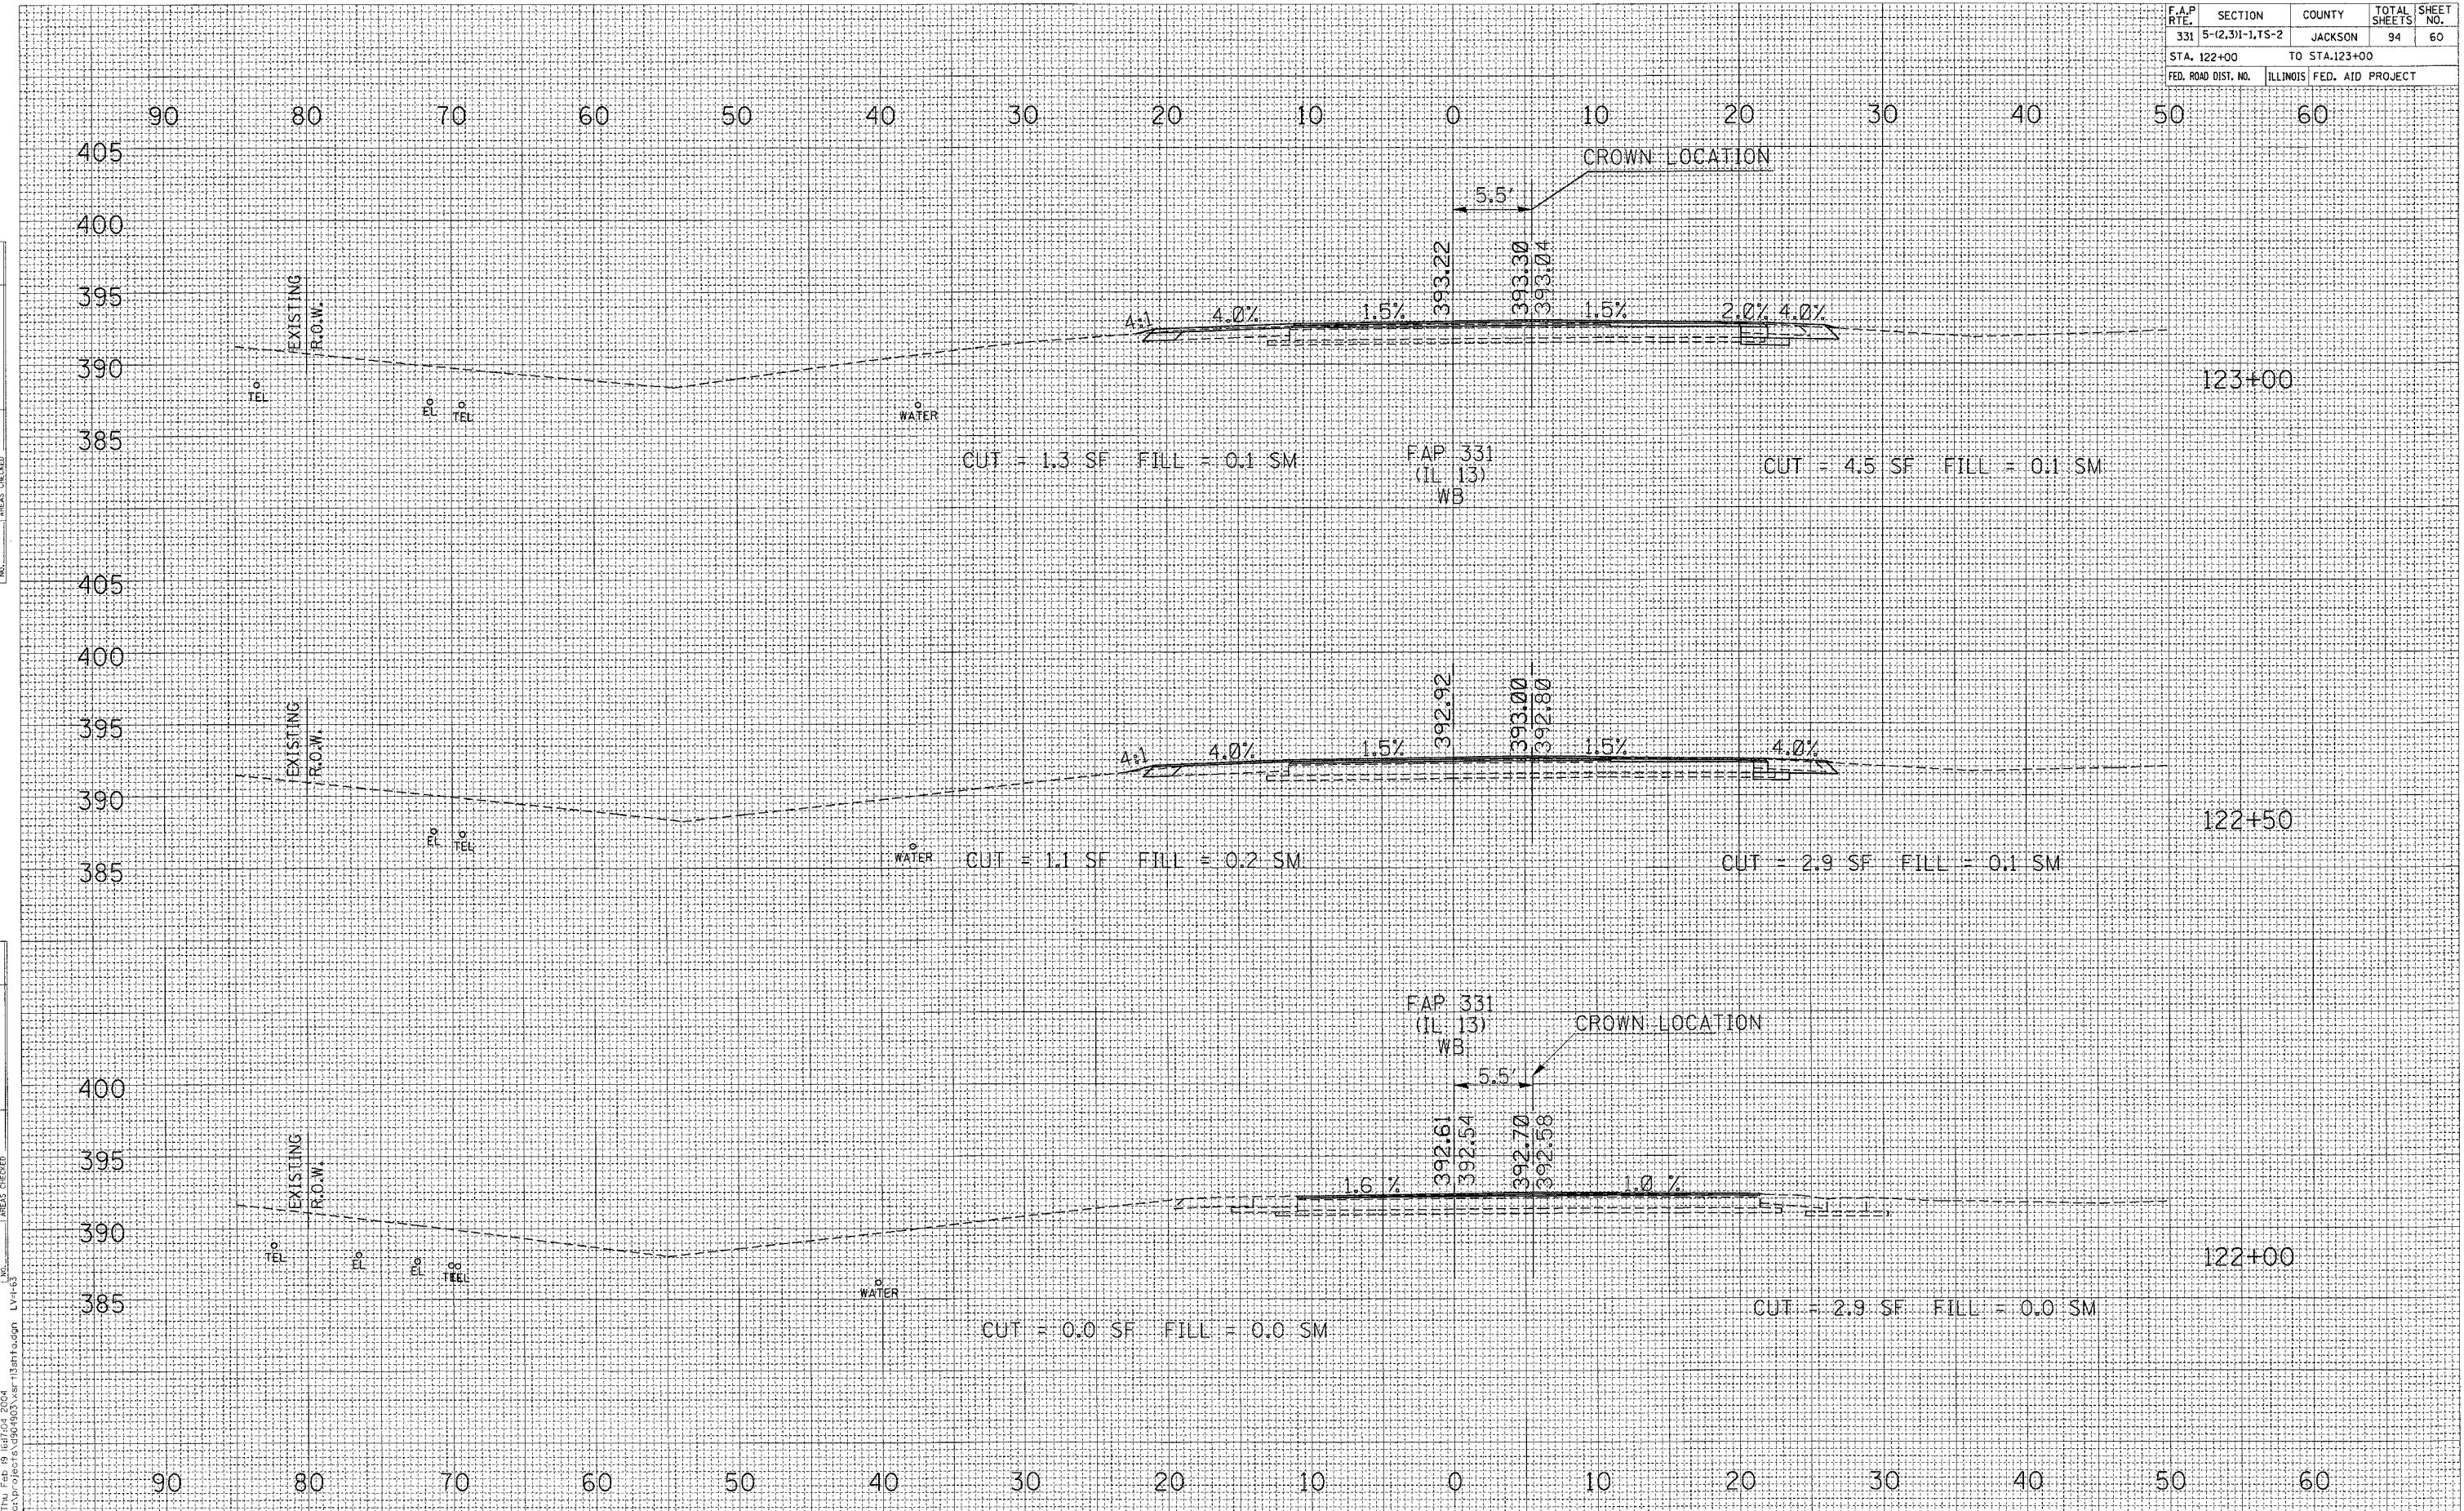

Thu Feb 19 16:17:04 2004
 C:\Vproje\fa\0901503\usr\1181ht\adon LV-1-03

CROSS SECTIONS 122+00 TO 123+00