


F.A.P. RTE.	SECTION	COUNTY	TOTAL SHEETS	SHEET NO.
331	5-(2,3)-1,TS-2	JACKSON	94	62
STA. 125+00		TO STA. 126+00		
FED. ROAD DIST. NO.		ILLINOIS FED. AID PROJECT		

DATE _____
 BY _____
 SURVEYED _____
 CHECKED _____
 FINAL SURVEY _____
 NOTE BOOK _____
 AREAS CHECKED _____
 LWB _____

DATE _____
 BY _____
 SURVEYED _____
 CHECKED _____
 ORIGINAL SURVEY _____
 NOTE BOOK _____
 AREAS CHECKED _____
 LWB _____

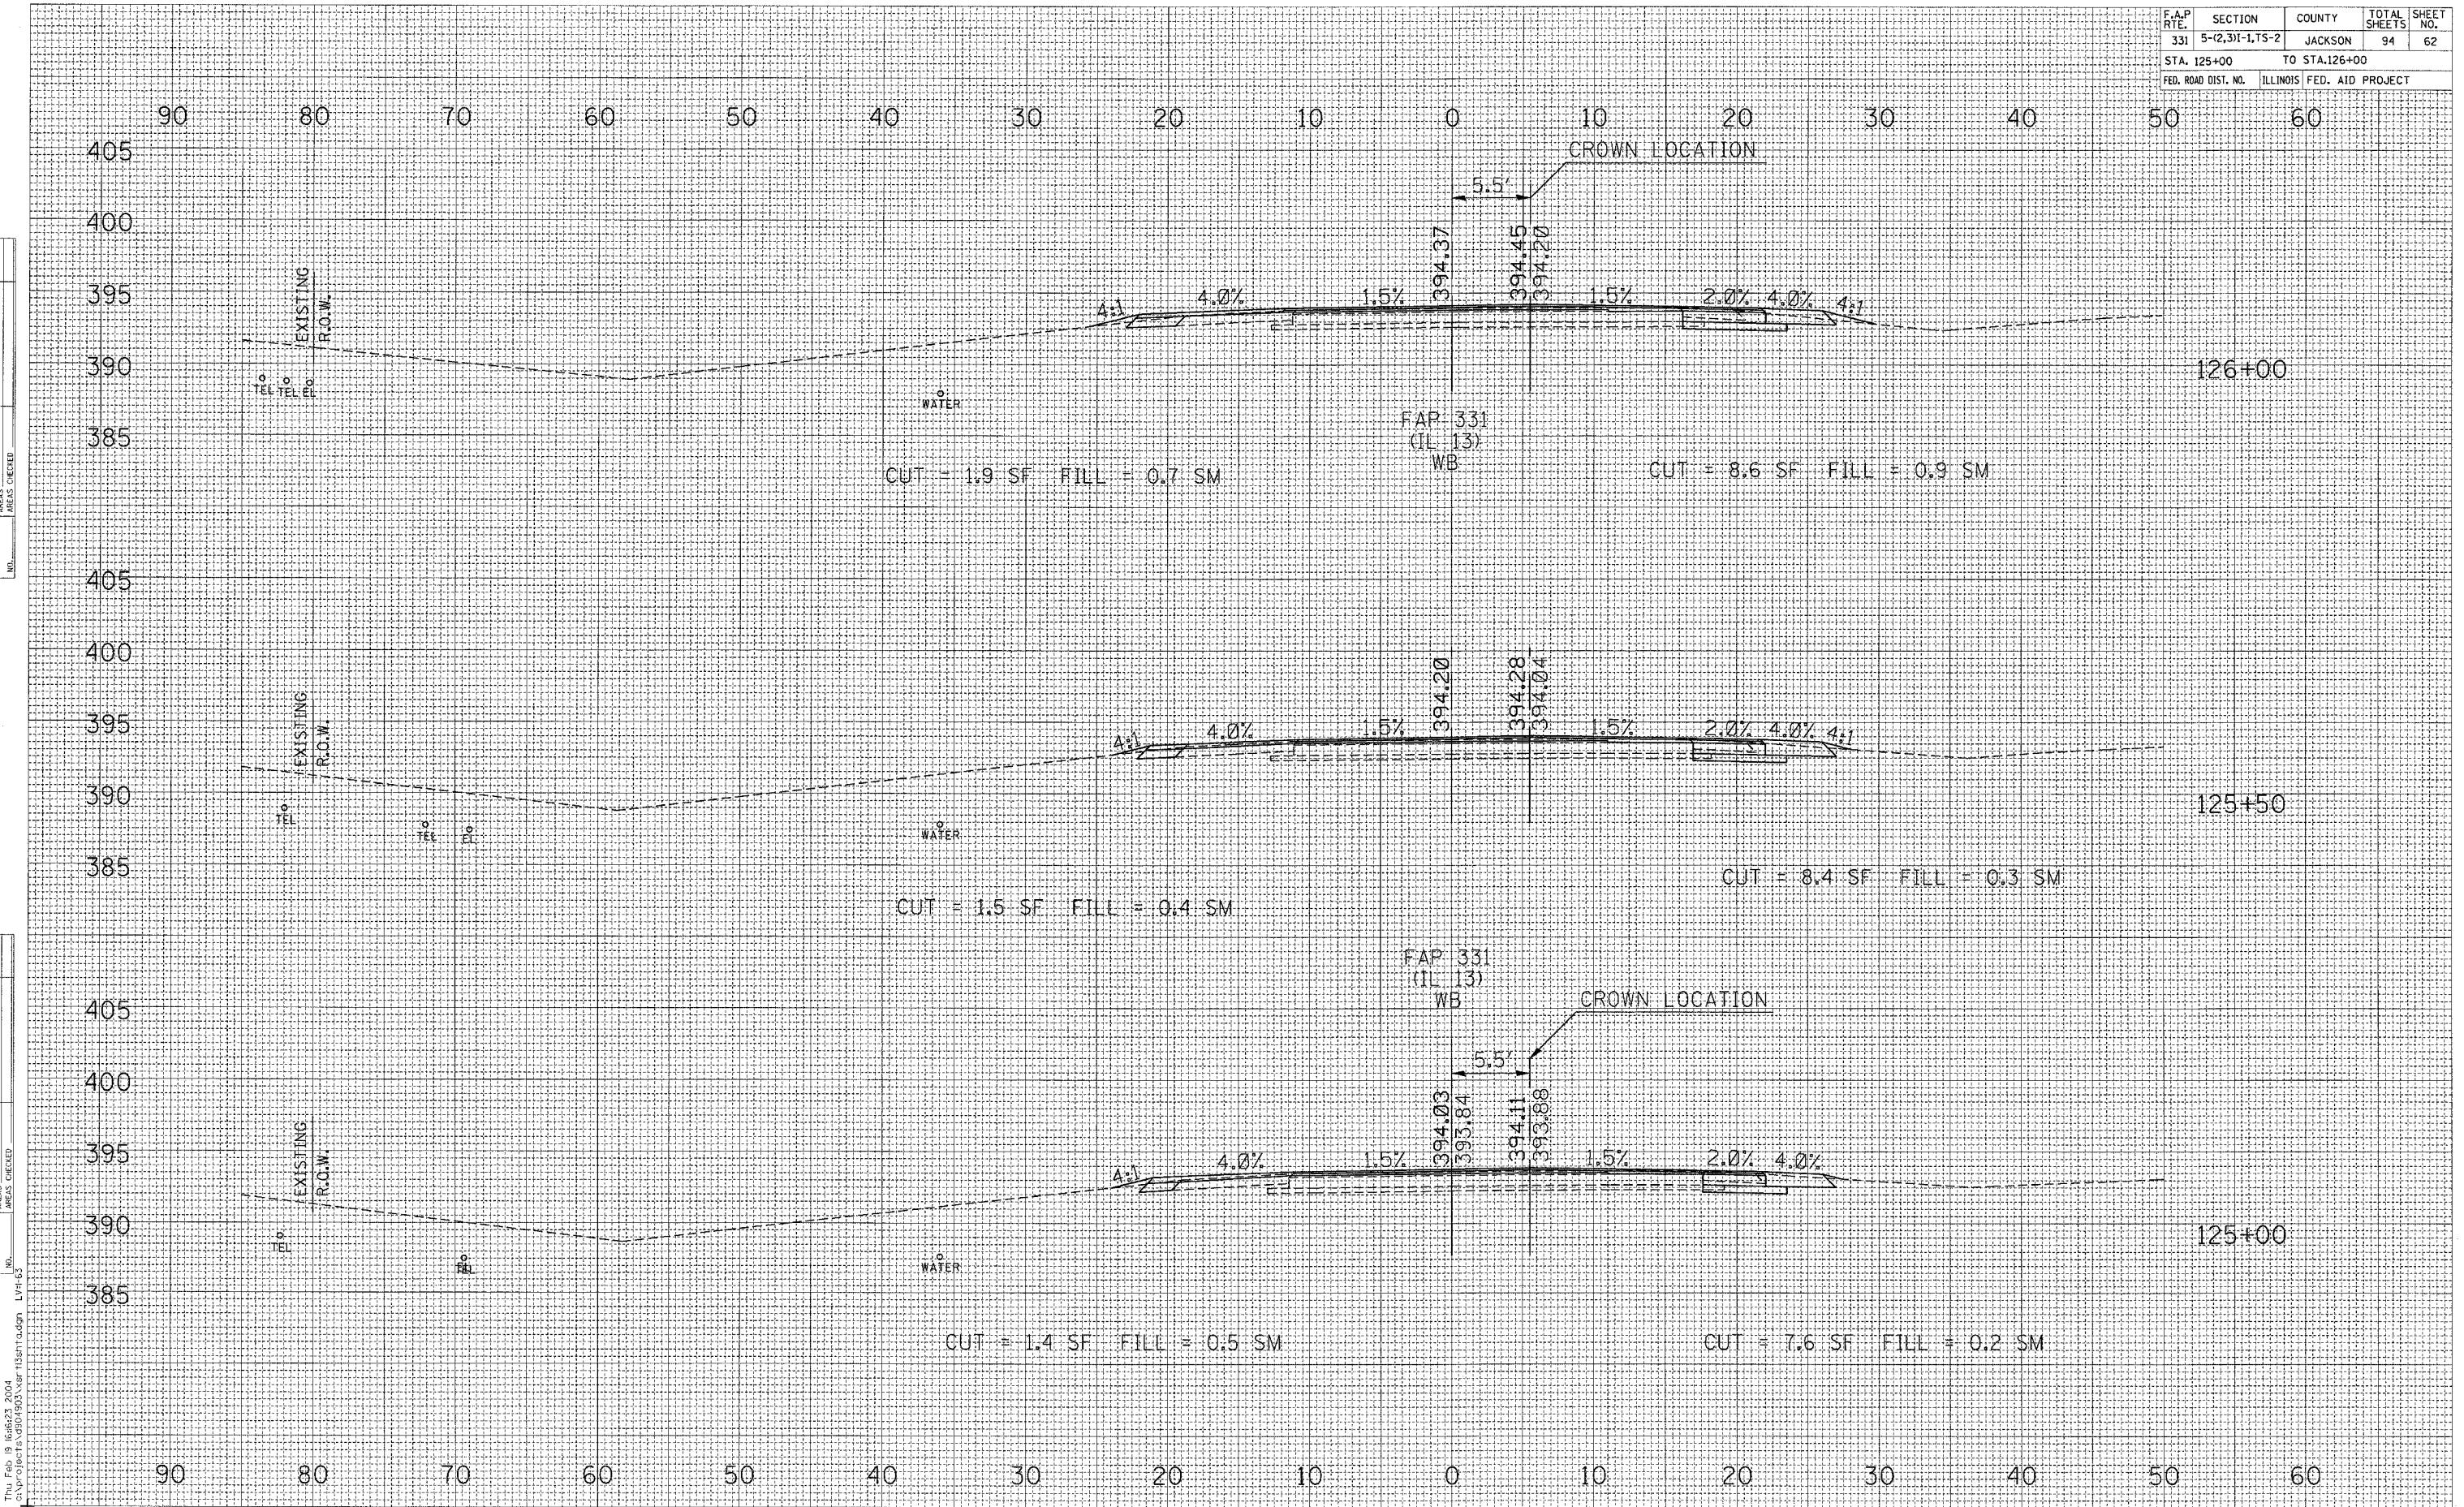

Thu Feb 19 16:46:23 2004
 C:\P\OBER\5105\5105.dwg User: jlsantodon, LWB: jls

CROSS SECTIONS 125+00 TO 126+00