


F.A.P. RTE.	SECTION	COUNTY	TOTAL SHEETS	SHEET NO.
331	5-(2,3)1-1,TS-2	JACKSON	94	74
STA. 142+40		TO STA.142+60		
FED. ROAD DIST. NO.		ILLINOIS FED. AID PROJECT		

DATE	
BY	
NO.	
FINAL SURVEY	
NO. CHECKED	
AREAS CHECKED	
PLATE	
TEMPLATE	
NOTE BOOK	
NO.	

DATE	
BY	
NO.	
ORIGINAL SURVEY	
NO. CHECKED	
AREAS CHECKED	
PLATE	
TEMPLATE	
NOTE BOOK	
NO.	

Thu Mar 18 09:02:05 2004
 C:\Project\4409090\4409090.dwg

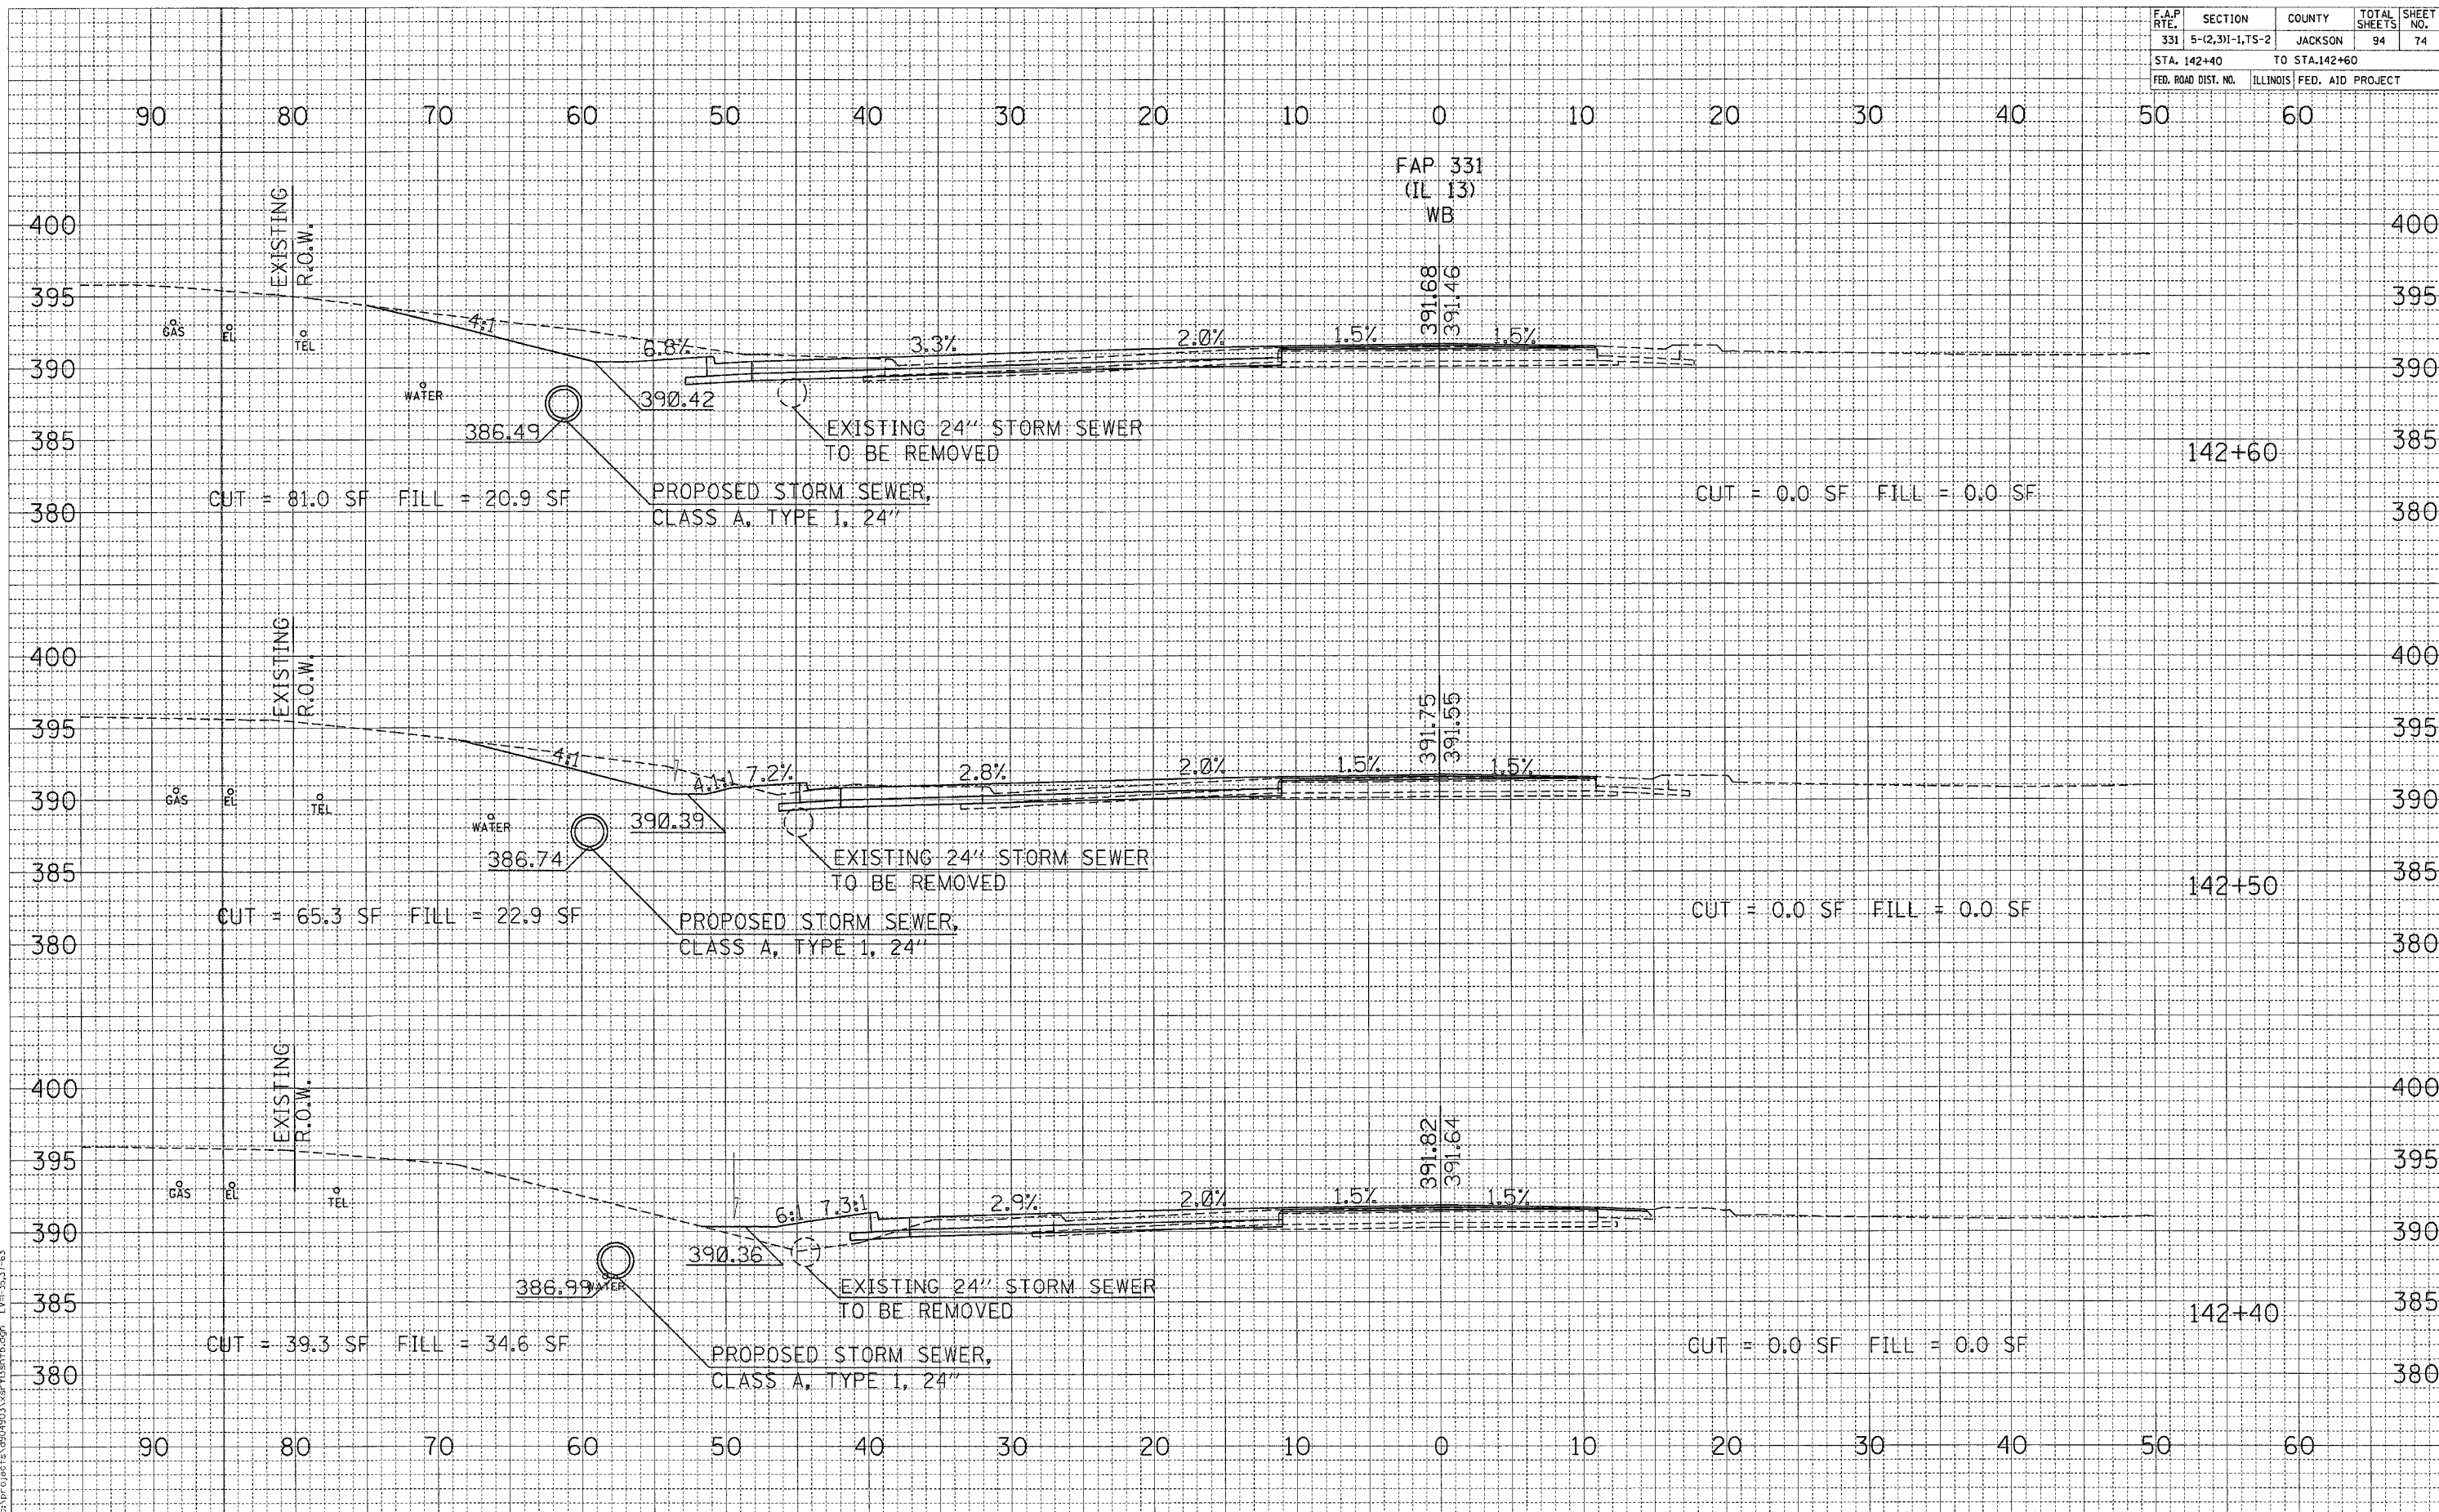

CROSS SECTIONS STA 142+40 TO STA 142+60