


F.A.P. RTE.	SECTION	COUNTY	TOTAL SHEETS	SHEET NO.
331	5-(2,3)I-1,TS-2	JACKSON	94	76
STA. 142+90		TO STA. 143+00		
FED. ROAD DIST. NO.	ILLINOIS	FED. AID PROJECT		

DATE	
BY	
NO.	
FINAL SURVEY	
NOTED BOOK	
PLANNED	
PLATTED	
TEMPLATE	
AREAS	
CREATED	

DATE	
BY	
NO.	
ORIGINAL SURVEY	
NOT	
BOOK	
PLANNED	
PLATTED	
TEMPLATE	
AREAS	
CREATED	

Thu Feb 09 16:52:39 2006
 c:\p\projects\subdiv\142\142shp.dgn LV=HUT-E3

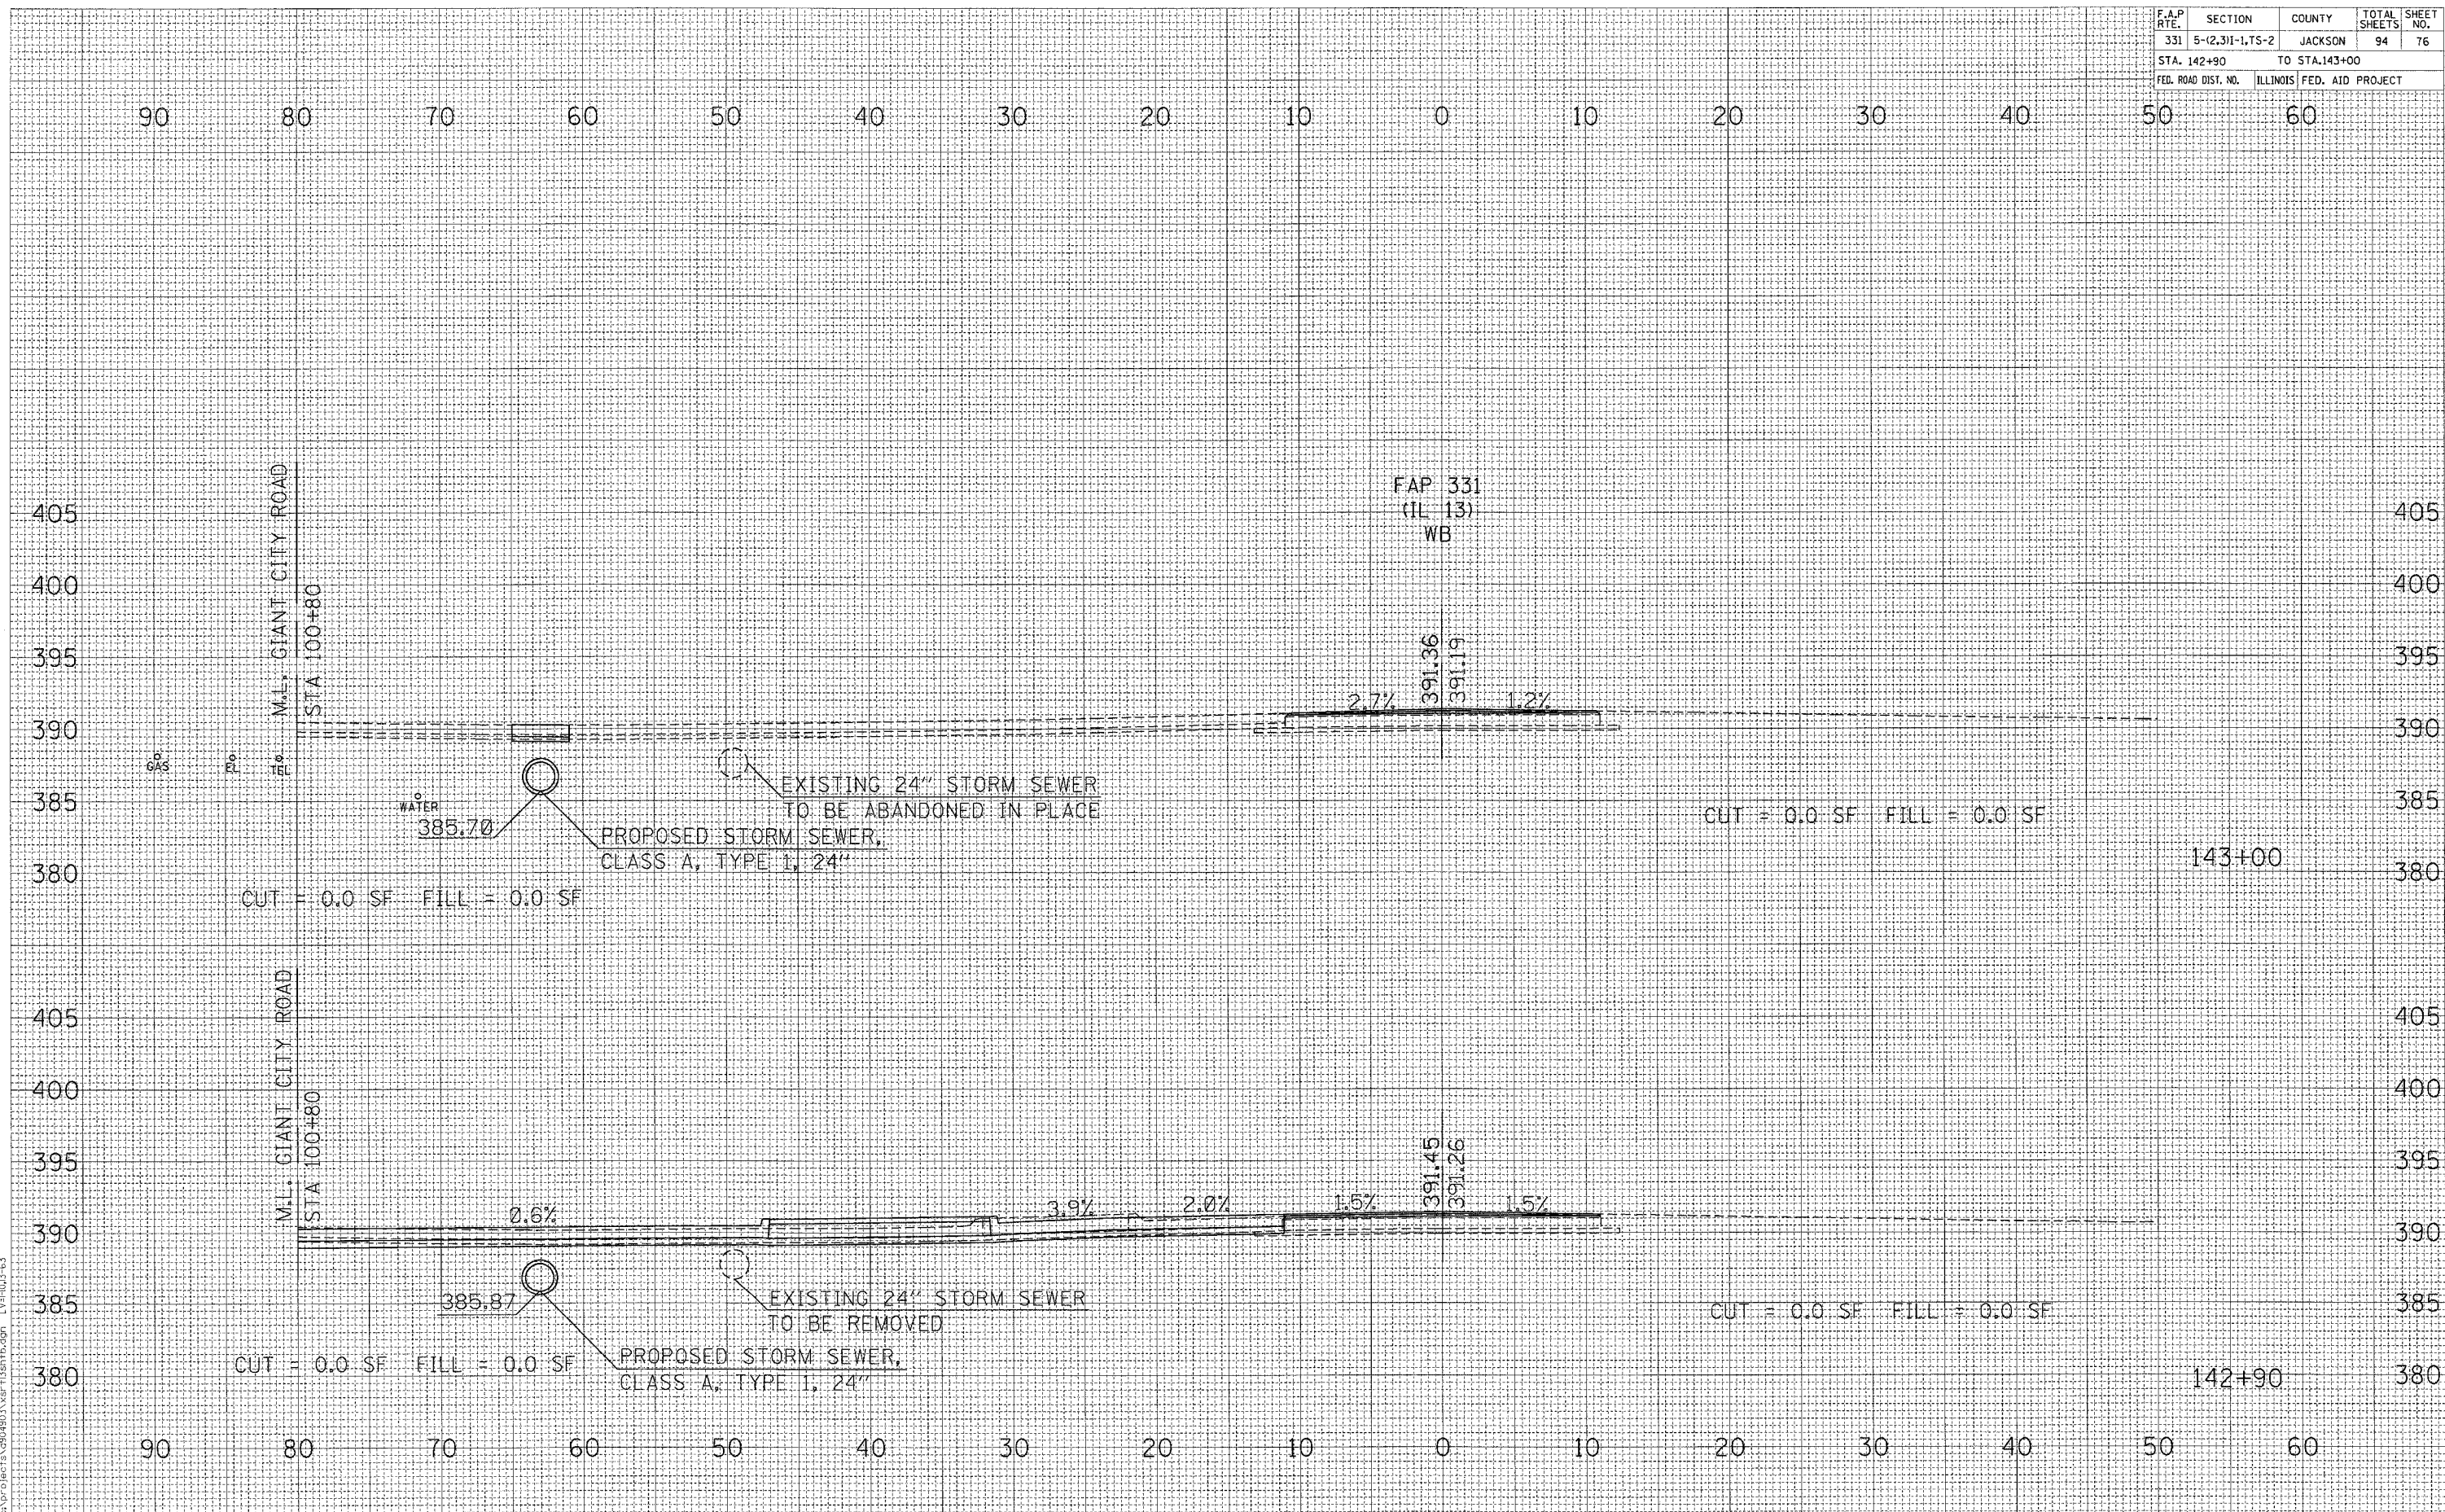

CROSS SECTIONS STA 142+90 TO STA 143+00