


F.A.P. RTE.	SECTION	COUNTY	TOTAL SHEETS	SHEET NO.
331	5-(2,31)-1,TS-2	JACKSON	94	86
STA. 149+00		TO STA.150+00		
FED. ROAD DIST. NO.		ILLINOIS FED. AID PROJECT		

DATE	BY

DATE	BY

Thu Feb 09 14:40:20 2004
 C:\projects\98833\98833.dwg

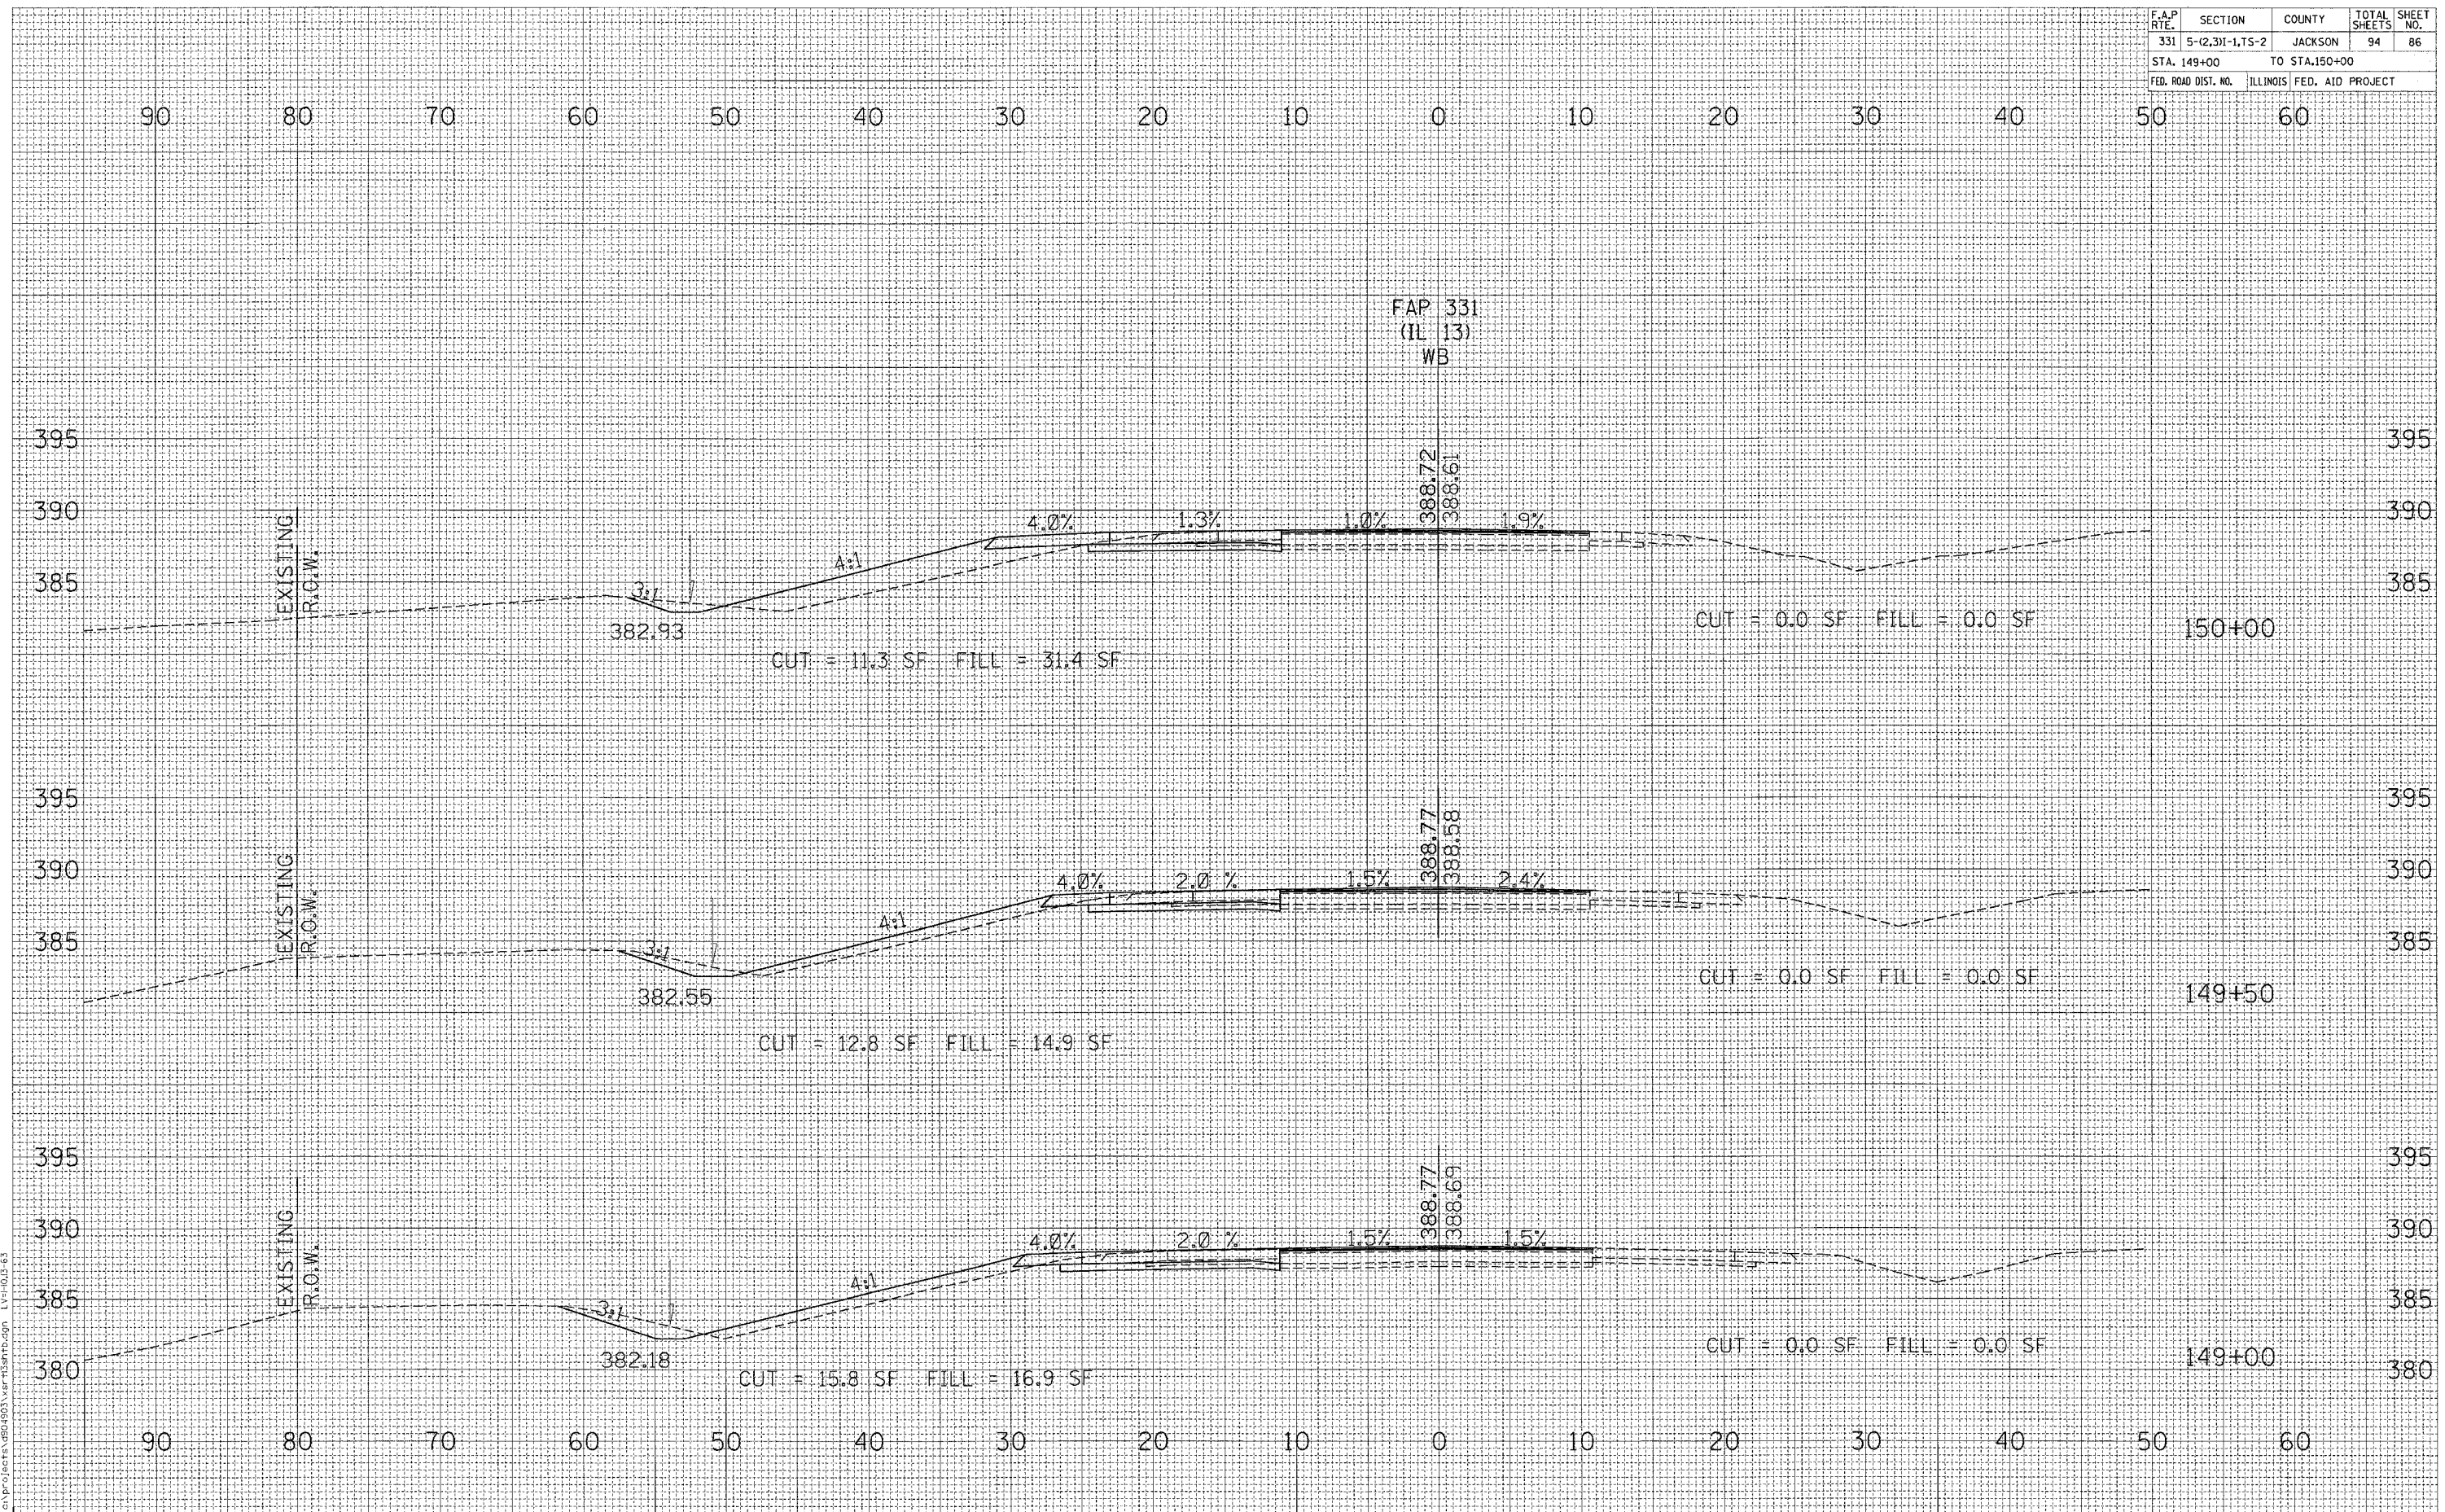

CROSS SECTIONS STA 149+00 TO STA 150+00