

F.A.P. RTE.	SECTION	COUNTY	TOTAL SHEETS	SHEET NO.
331	5-(2.31)-1.75-2	JACKSON	94	87
STA. 150+50		TO STA. 152+00		
FED. ROAD DIST. NO.		ILLINOIS FED. AID PROJECT		

DATE: _____ BY: _____

REVISIONS:

NO.	DESCRIPTION


FINAL SURVEY: _____
 CHECKED/PILOTED: _____
 NOTE BOOK: _____
 AREAS CHECKED: _____

DATE: _____ BY: _____

REVISIONS:

NO.	DESCRIPTION

ORIGINAL SURVEY: _____
 CHECKED/PILOTED: _____
 NOTE BOOK: _____
 AREAS CHECKED: _____

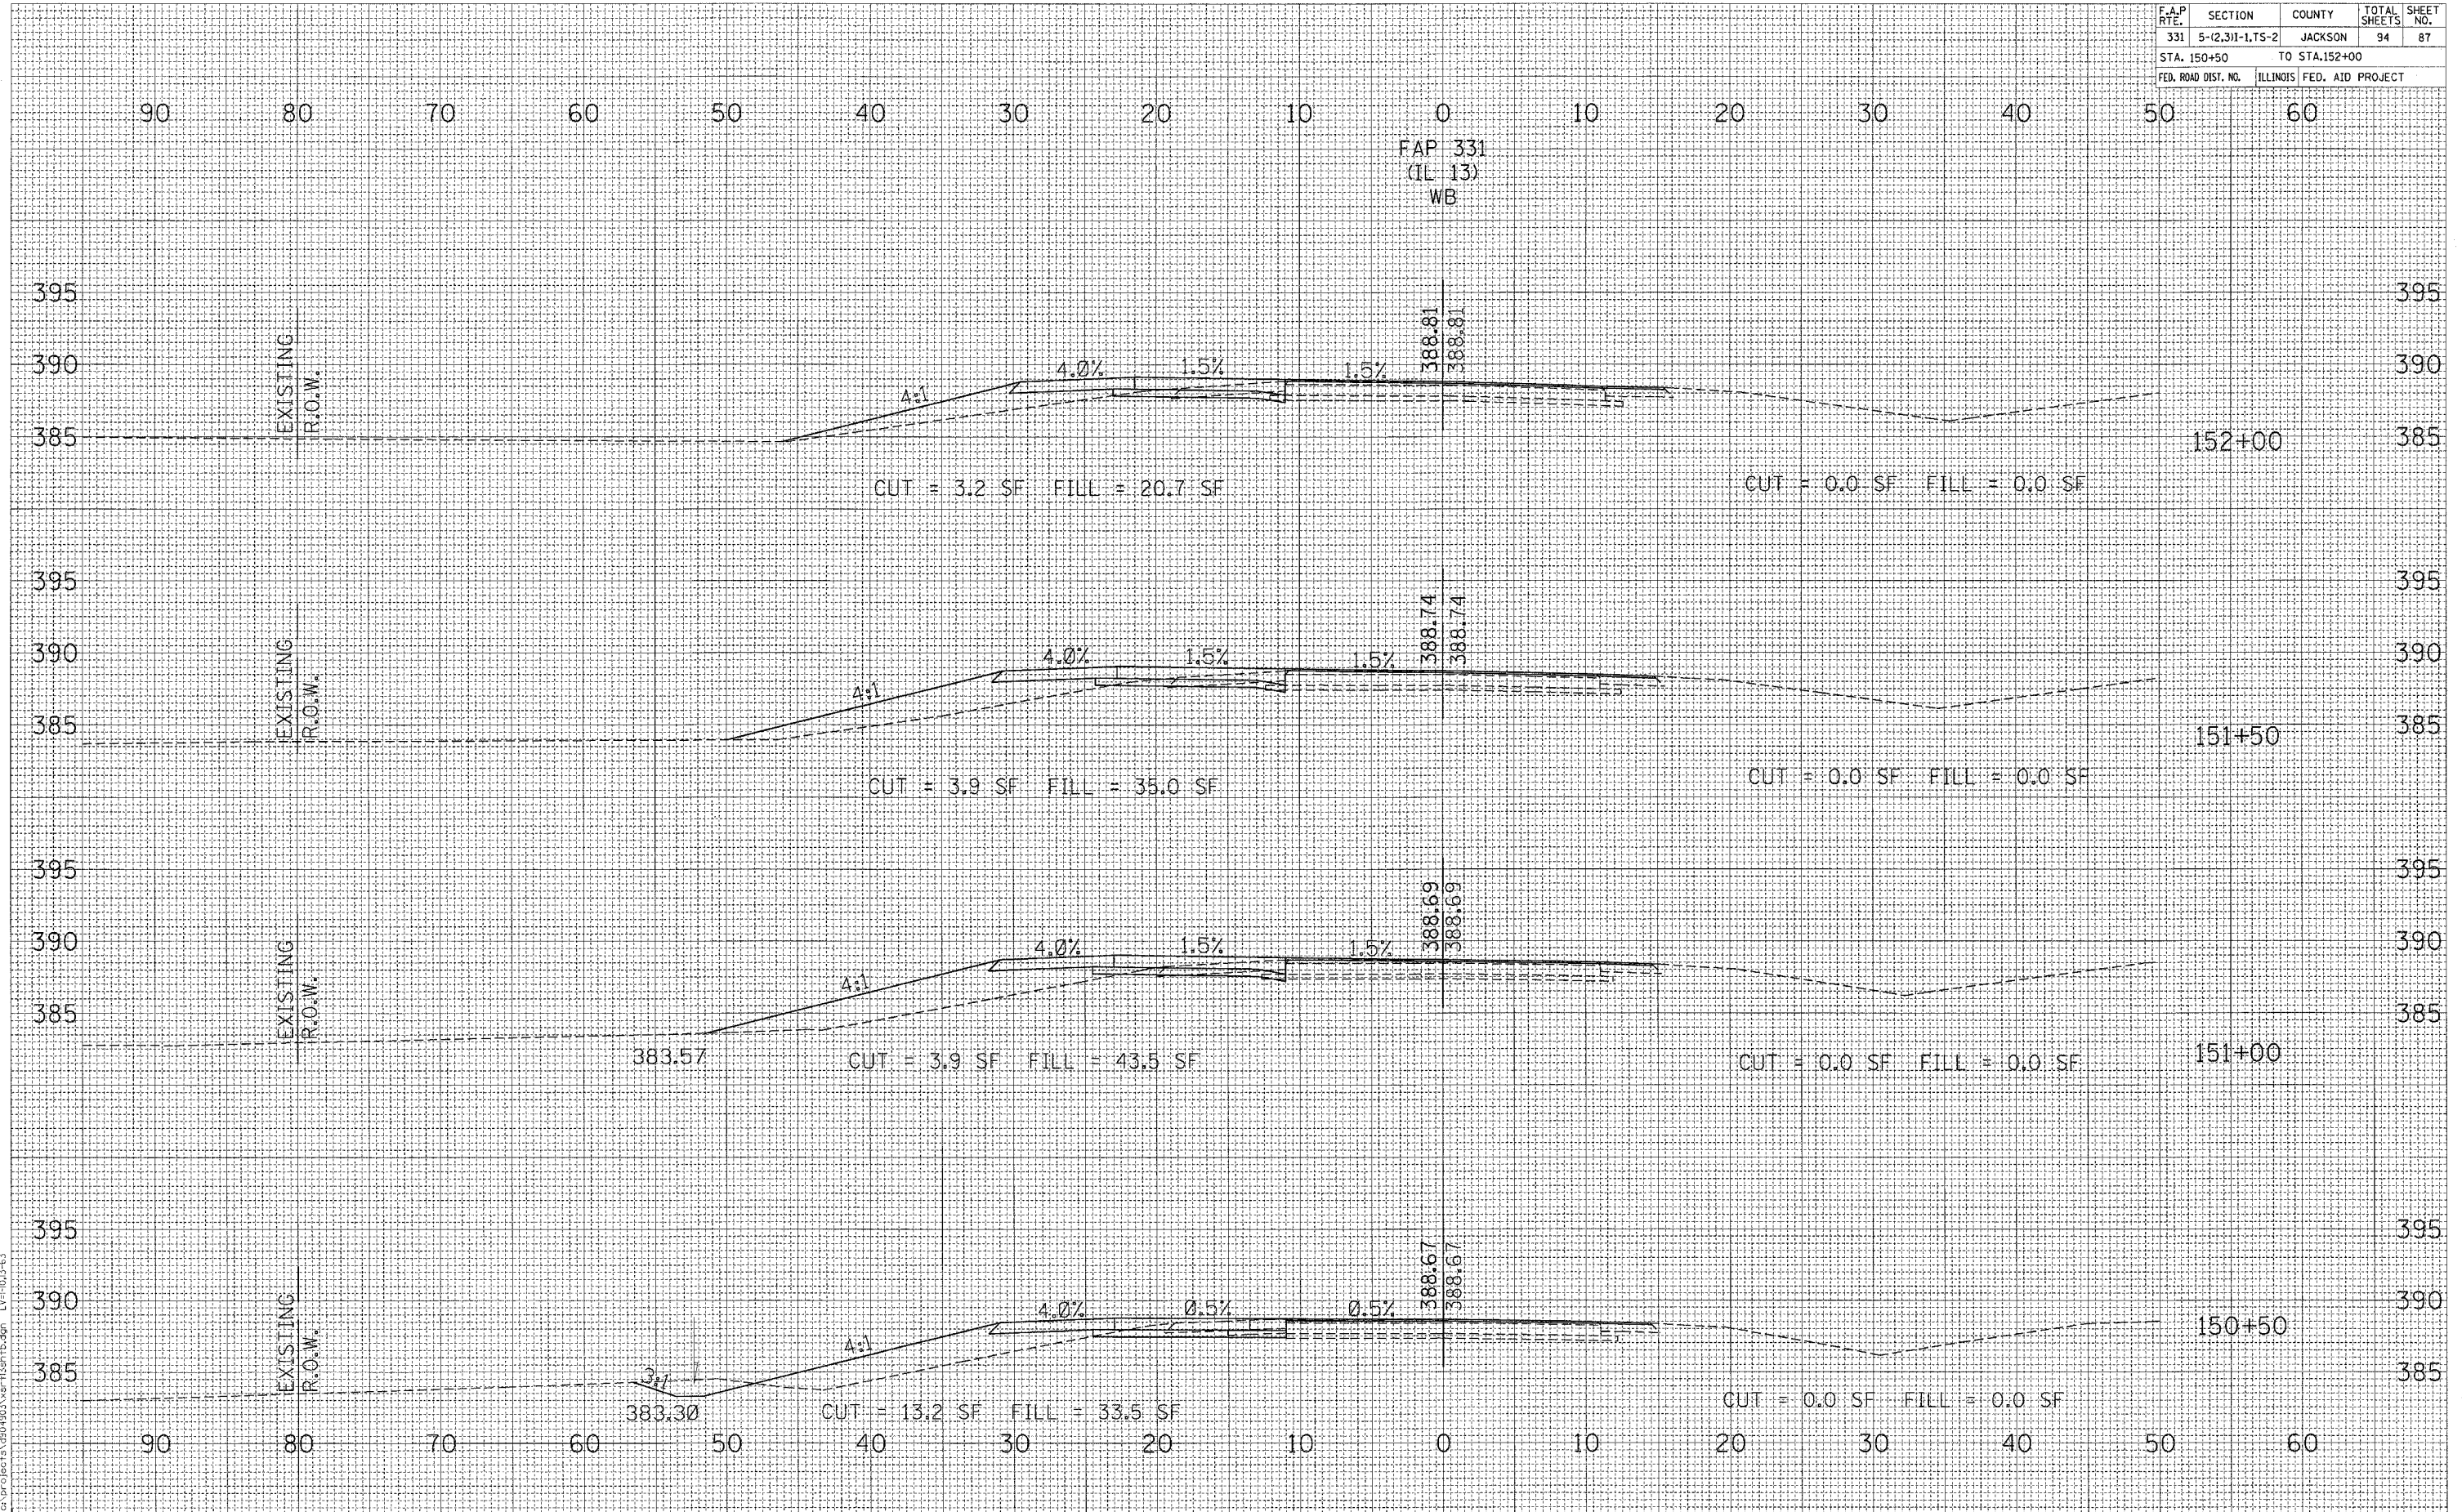

CROSS SECTIONS STA 150+50 TO STA 152+00

Thu Feb 18 14:45:00 2004
 c:\p09\sta150+50\150+50.dwg
 L:\11\01313