


| F.A.P. RTE.         | SECTION                   | COUNTY         | TOTAL SHEETS | SHEET NO. |
|---------------------|---------------------------|----------------|--------------|-----------|
| 331                 | 5-(2.3)1-1,75-2           | JACKSON        | 94           | 88        |
| STA. 152+50         |                           | TO STA. 154+00 |              |           |
| FED. ROAD DIST. NO. | ILLINOIS FED. AID PROJECT |                |              |           |

FAP 331  
(IL 13)  
WB

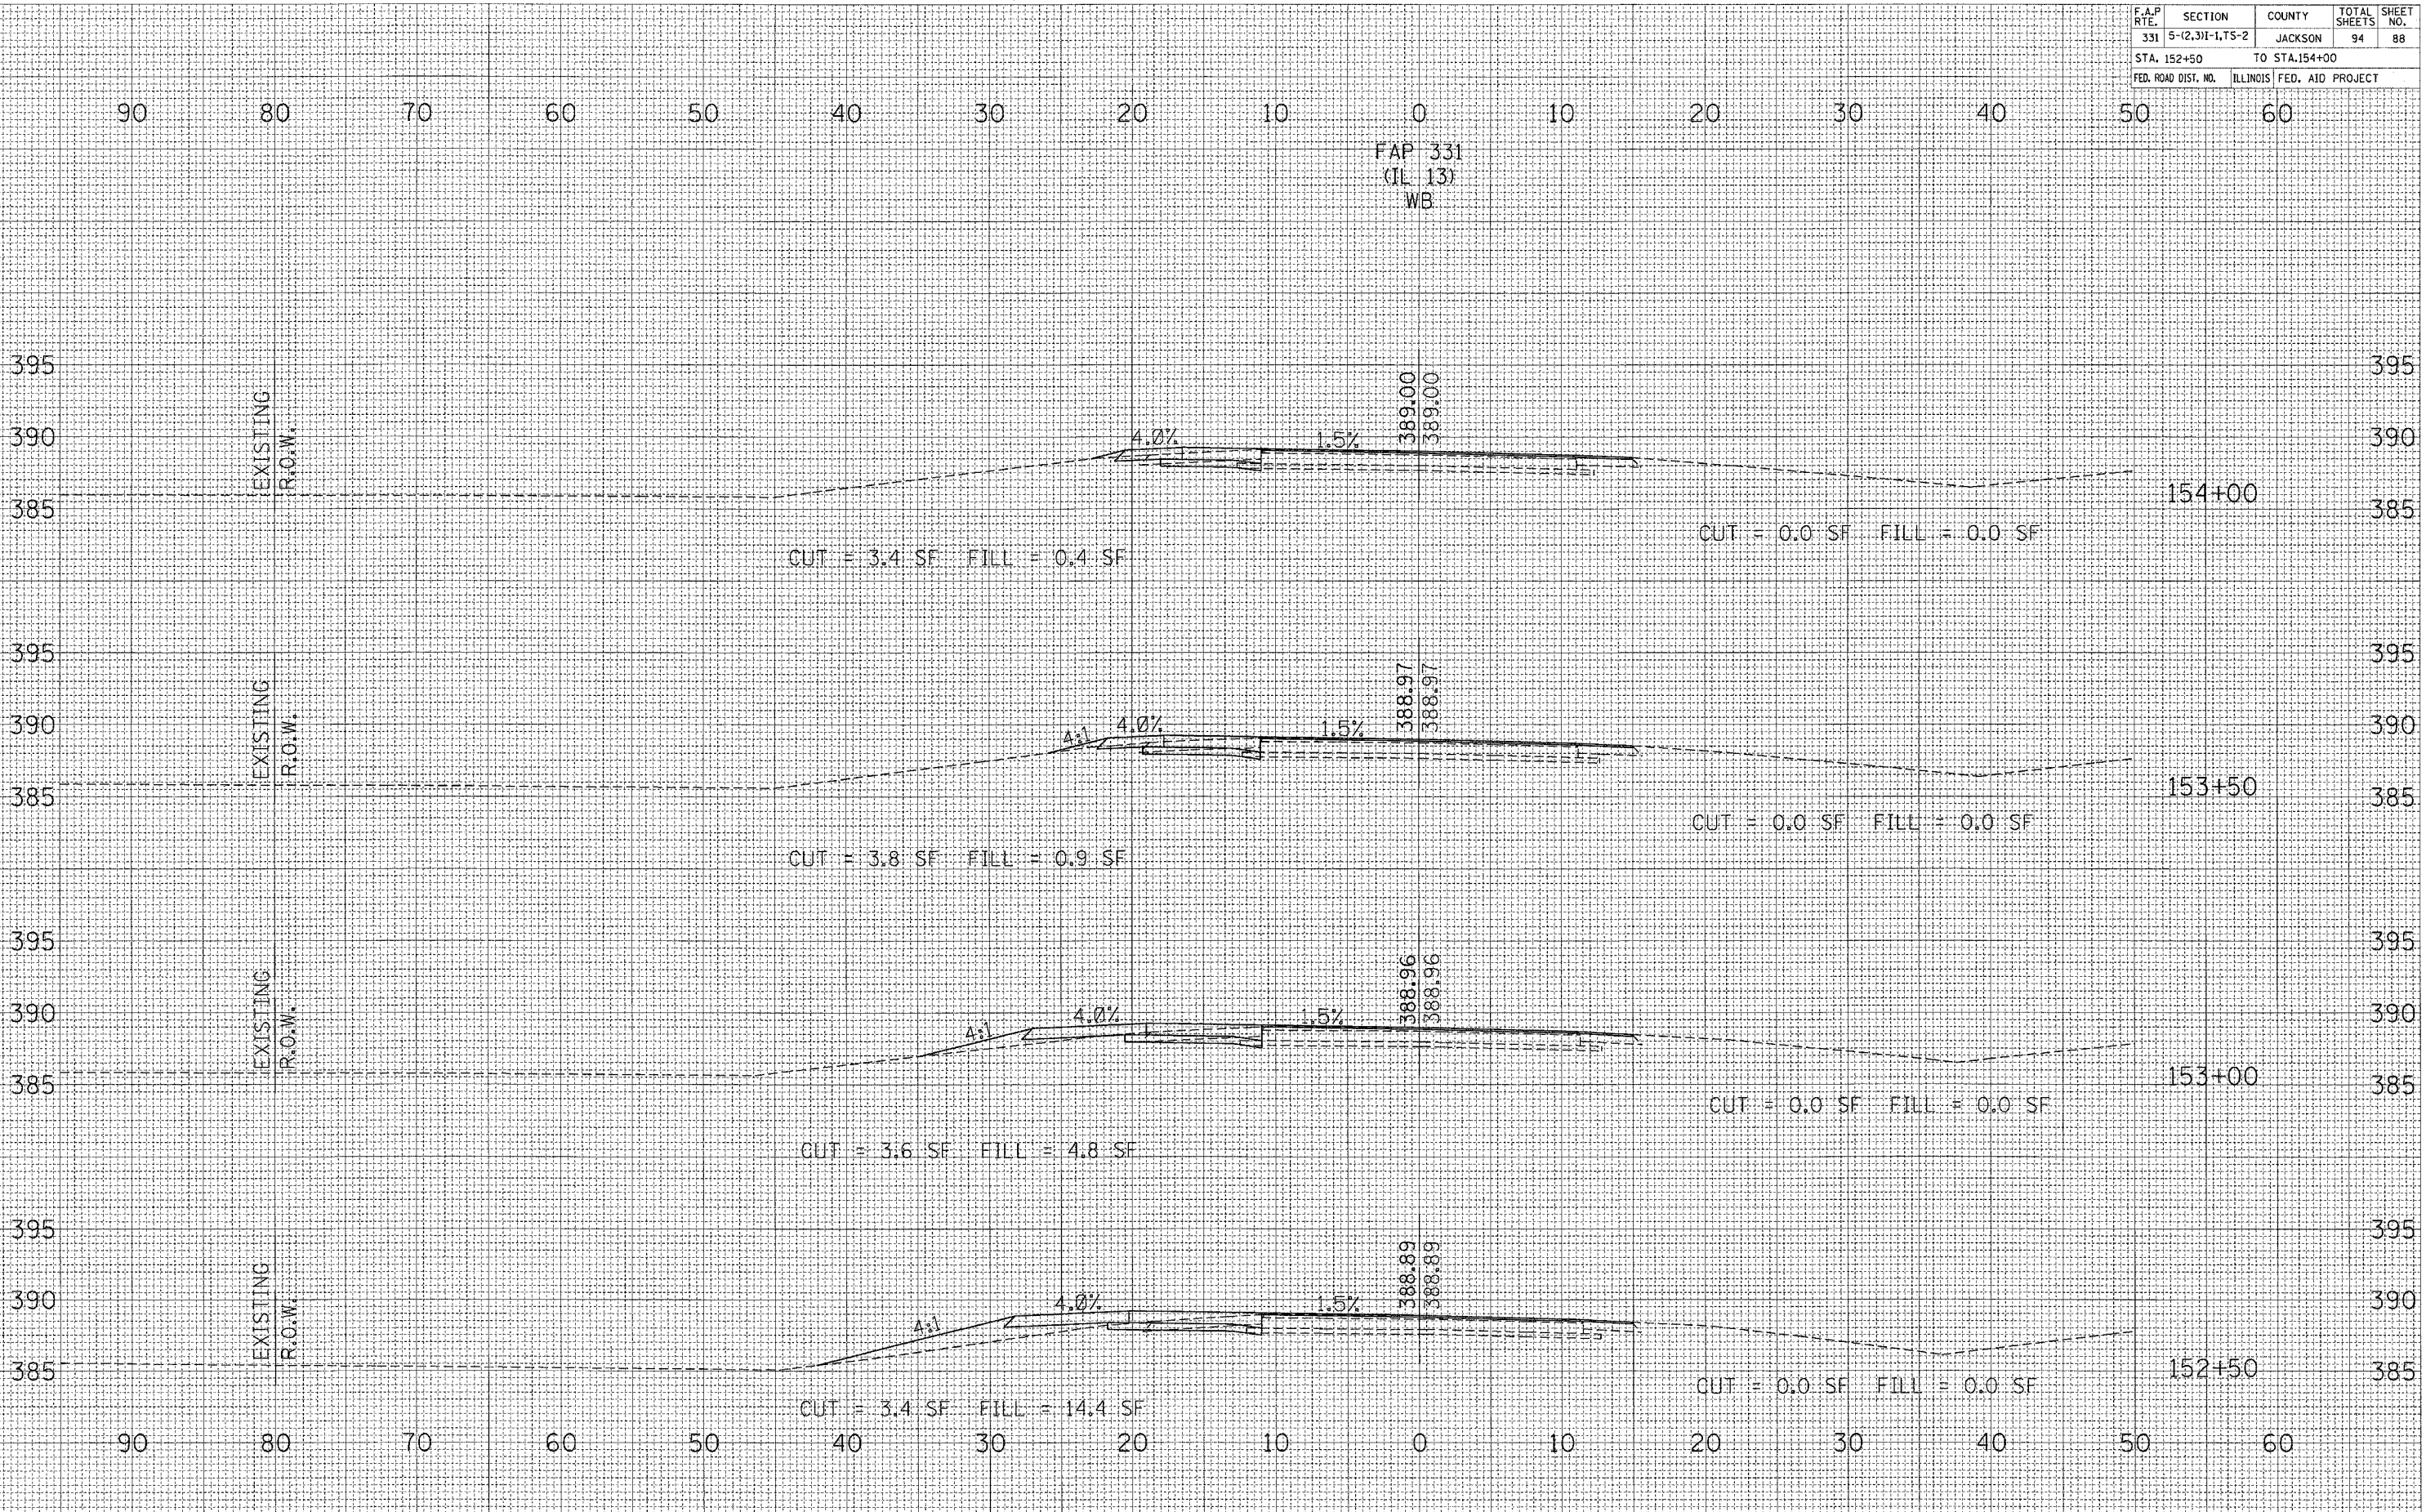

|               |  |
|---------------|--|
| DATE          |  |
| BY            |  |
| FINAL SURVEY  |  |
| SURVEYED      |  |
| NOTED         |  |
| PLOTTED       |  |
| REVISIONS     |  |
| AREAS CHECKED |  |
| NO.           |  |

|                 |  |
|-----------------|--|
| DATE            |  |
| BY              |  |
| ORIGINAL SURVEY |  |
| SURVEYED        |  |
| NOTED           |  |
| PLOTTED         |  |
| REVISIONS       |  |
| AREAS CHECKED   |  |
| NO.             |  |

Thu Feb 19 14:40:00 2004  
c:\projects\98833\152+50\152+50.dgn L:\HML\3-83

**CROSS SECTIONS STA 152+50 TO STA 154+00**