


F.A.P. RTE.	SECTION	COUNTY	TOTAL SHEETS	SHEET NO.
331	5-12,311-1,TS-2	JACKSON	94	89
STA. 154+50		TO STA.156+00		
FED. ROAD DIST. NO.		ILLINOIS FED. AID PROJECT		

DATE	
BY	
FINAL SURVEY	
NOTED BOOK	
TEMPLATE	
AREAS CHECKED	
NO.	

DATE	
BY	
ORIGINAL SURVEY	
NOTED BOOK	
TEMPLATE	
AREAS CHECKED	
NO.	

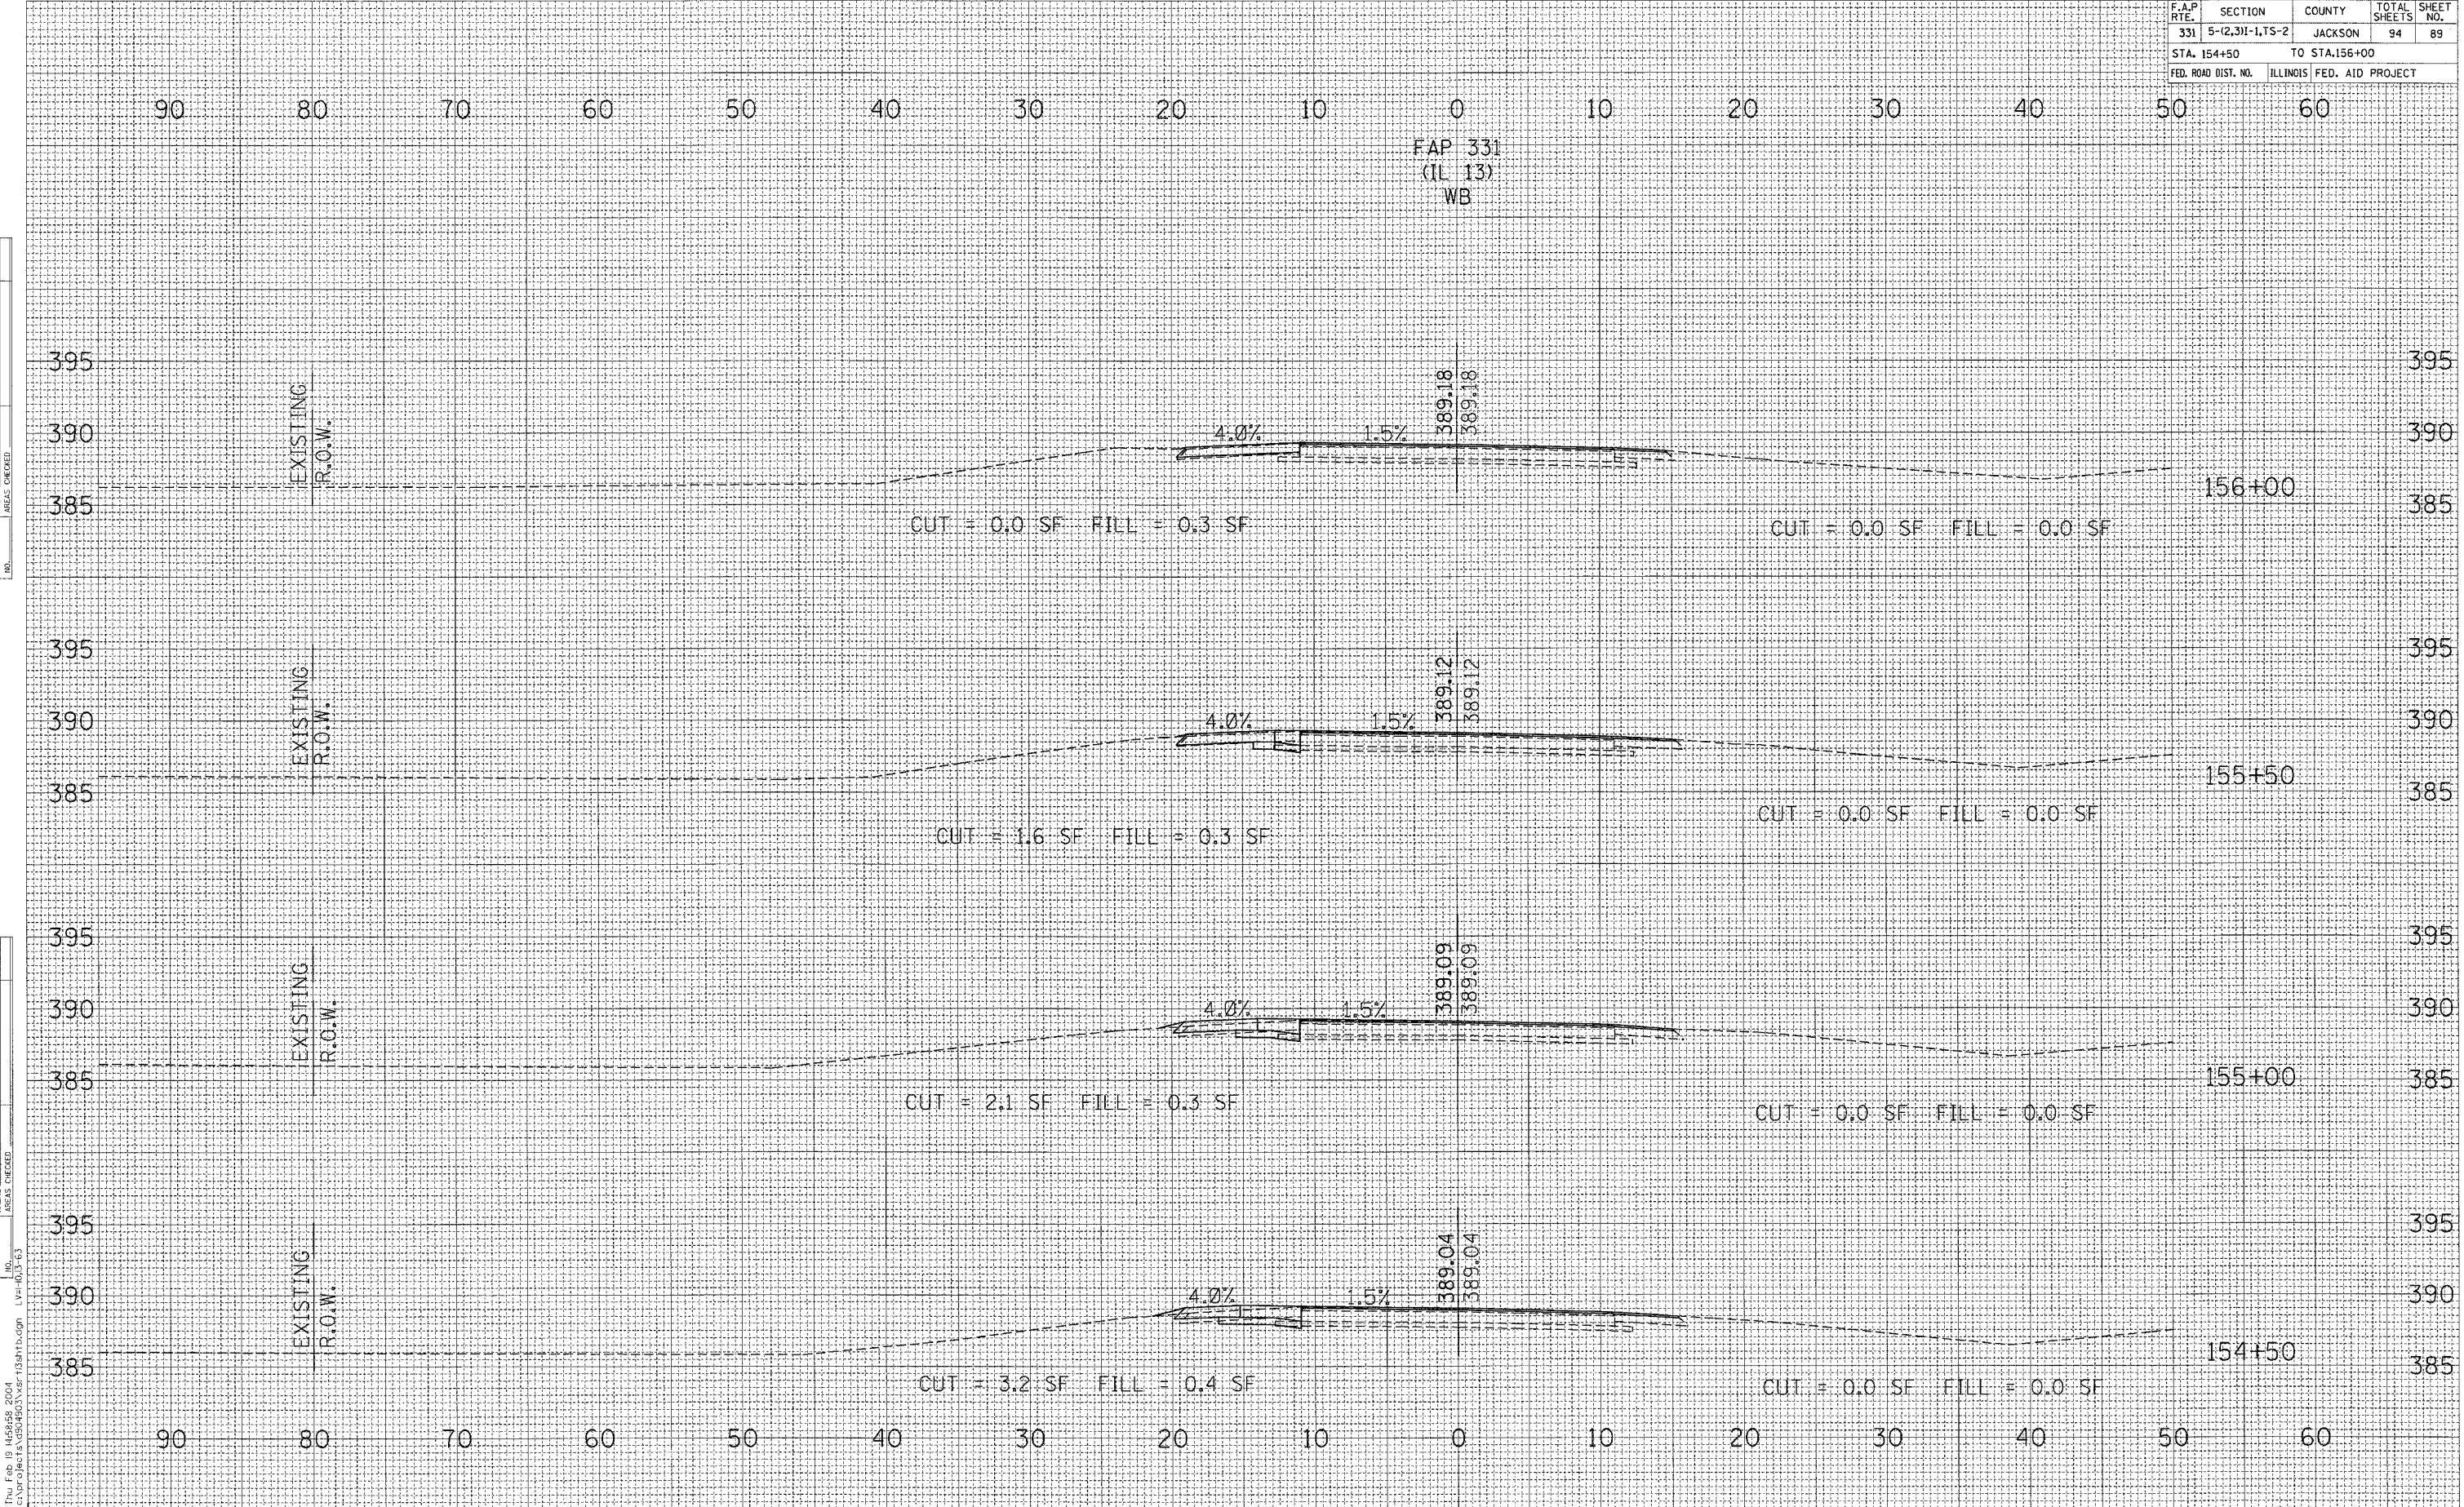

Thu Feb 19 14:58:55 2004
 C:\WORK\154+50\154+50.dwg User: jh33

CROSS SECTIONS STA 154+50 TO STA 156+00