


F.A.P. RTE.	SECTION	COUNTY	TOTAL SHEETS	SHEET NO.
331	5-(2,3)I-1,TS-2	JACKSON	94	91
STA. 158+50		TO STA. 159+50		
FED. ROAD DIST. NO.		ILLINOIS FED. AID PROJECT		

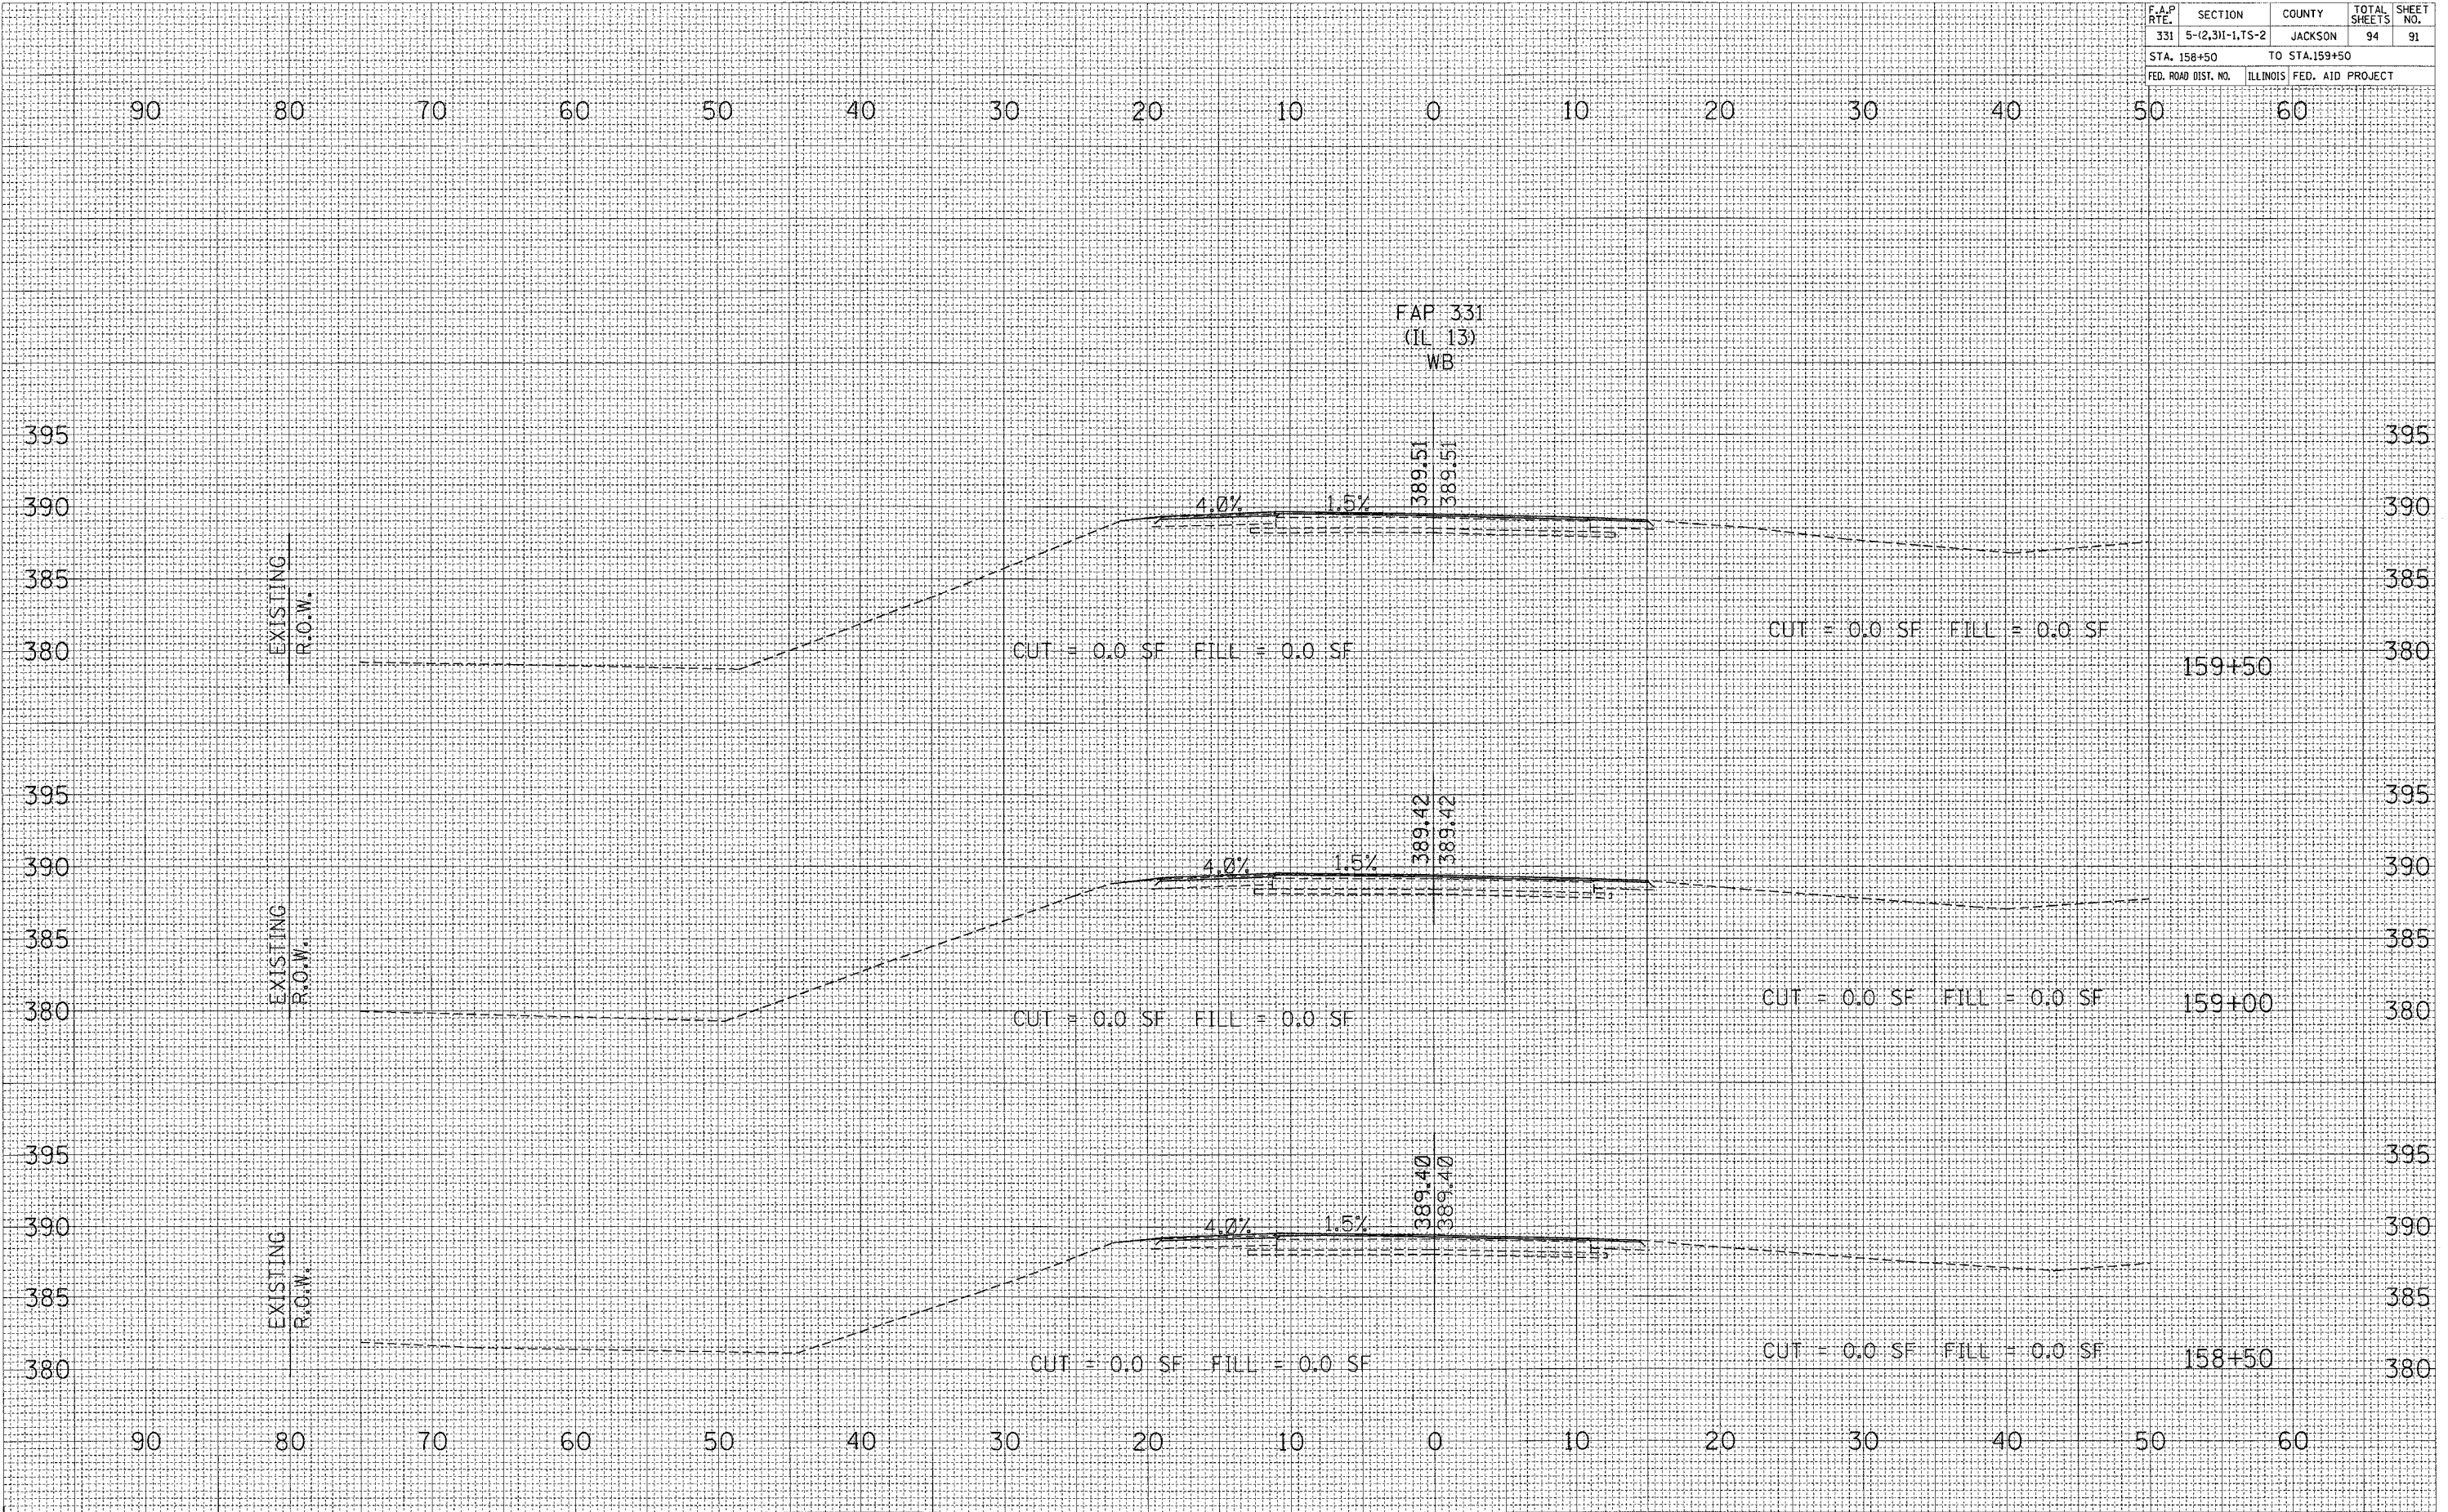

DATE	BY

DATE	BY

Thu Feb 19 14:56:58 2004
 C:\projects\98833\98833.dwg L:\h0103-83

CROSS SECTIONS STA 158+50 TO STA 159+50