


F.A.P. RTE.	SECTION	COUNTY	TOTAL SHEETS	SHEET NO.
331	5-(2,3)1-1,TS-2	JACKSON	94	94
STA. 101+00		TO STA.101+50		
FED. ROAD DIST. NO.	ILLINOIS	FED. AID PROJECT		

DATE	
BY	
FINAL SURVEY	
NOTED	
AREAS CHECKED	

DATE	
BY	
ORIGINAL SURVEY	
NOTED	
AREAS CHECKED	

Mon Feb 23 16:50:01 2004
 c:\projects\0504903\1\sgn1st1.dgn LVI-41.45-63

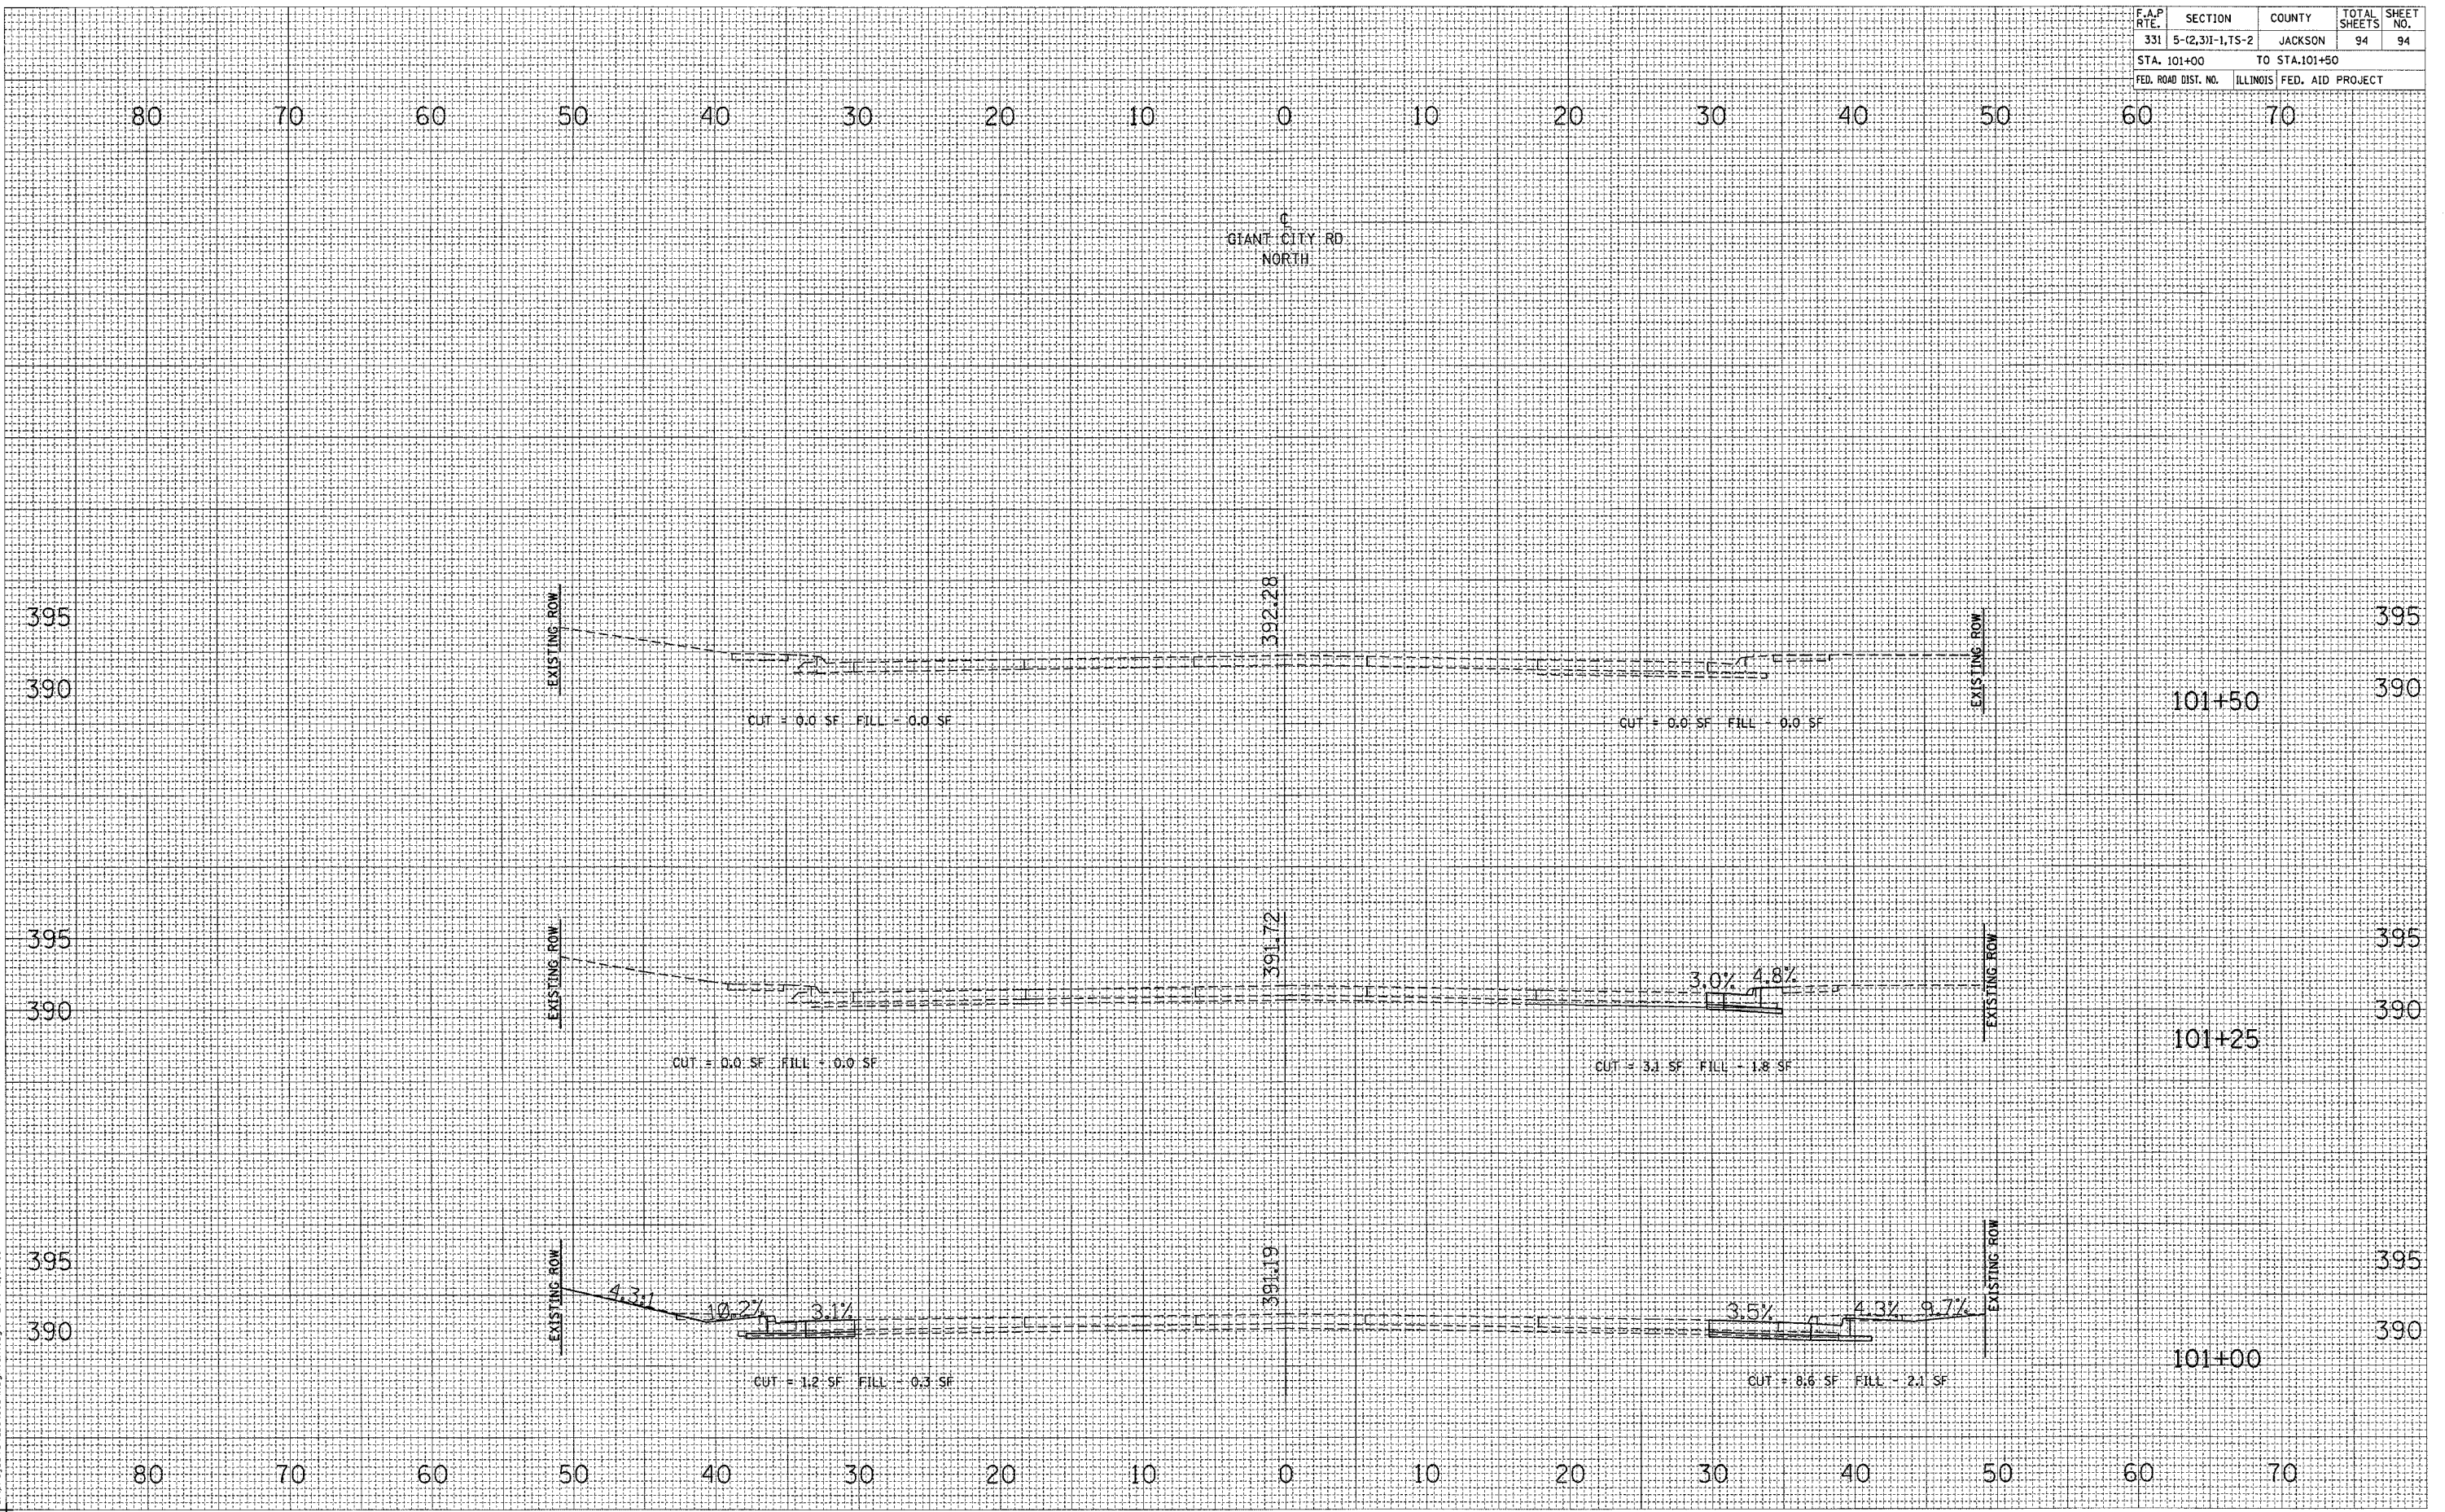

CROSS SECTIONS STA 101+00 TO STA 101+50