


SURFACE TRANSPORTATION / RURAL PROGRAM  
HANCOCK COUNTY  
FAS ROUTE 422  
COUNTY HIGHWAY 24  
SECTION 19-00135-01-PP  
PROJECT NUMBER: 1JPC(358)  
JOB NUMBER: C-96-038-21

INDEX OF SHEETS

- SHEET 1 LOCATION MAP
- SHEET 1 INDEX OF SHEETS
- SHEET 1 HIGHWAY STANDARDS
- SHEET 2 TYPICAL SECTION
- SHEET 2 SUMMARY OF QUANTITIES

CONTRACT 93769

LOCATION MAP

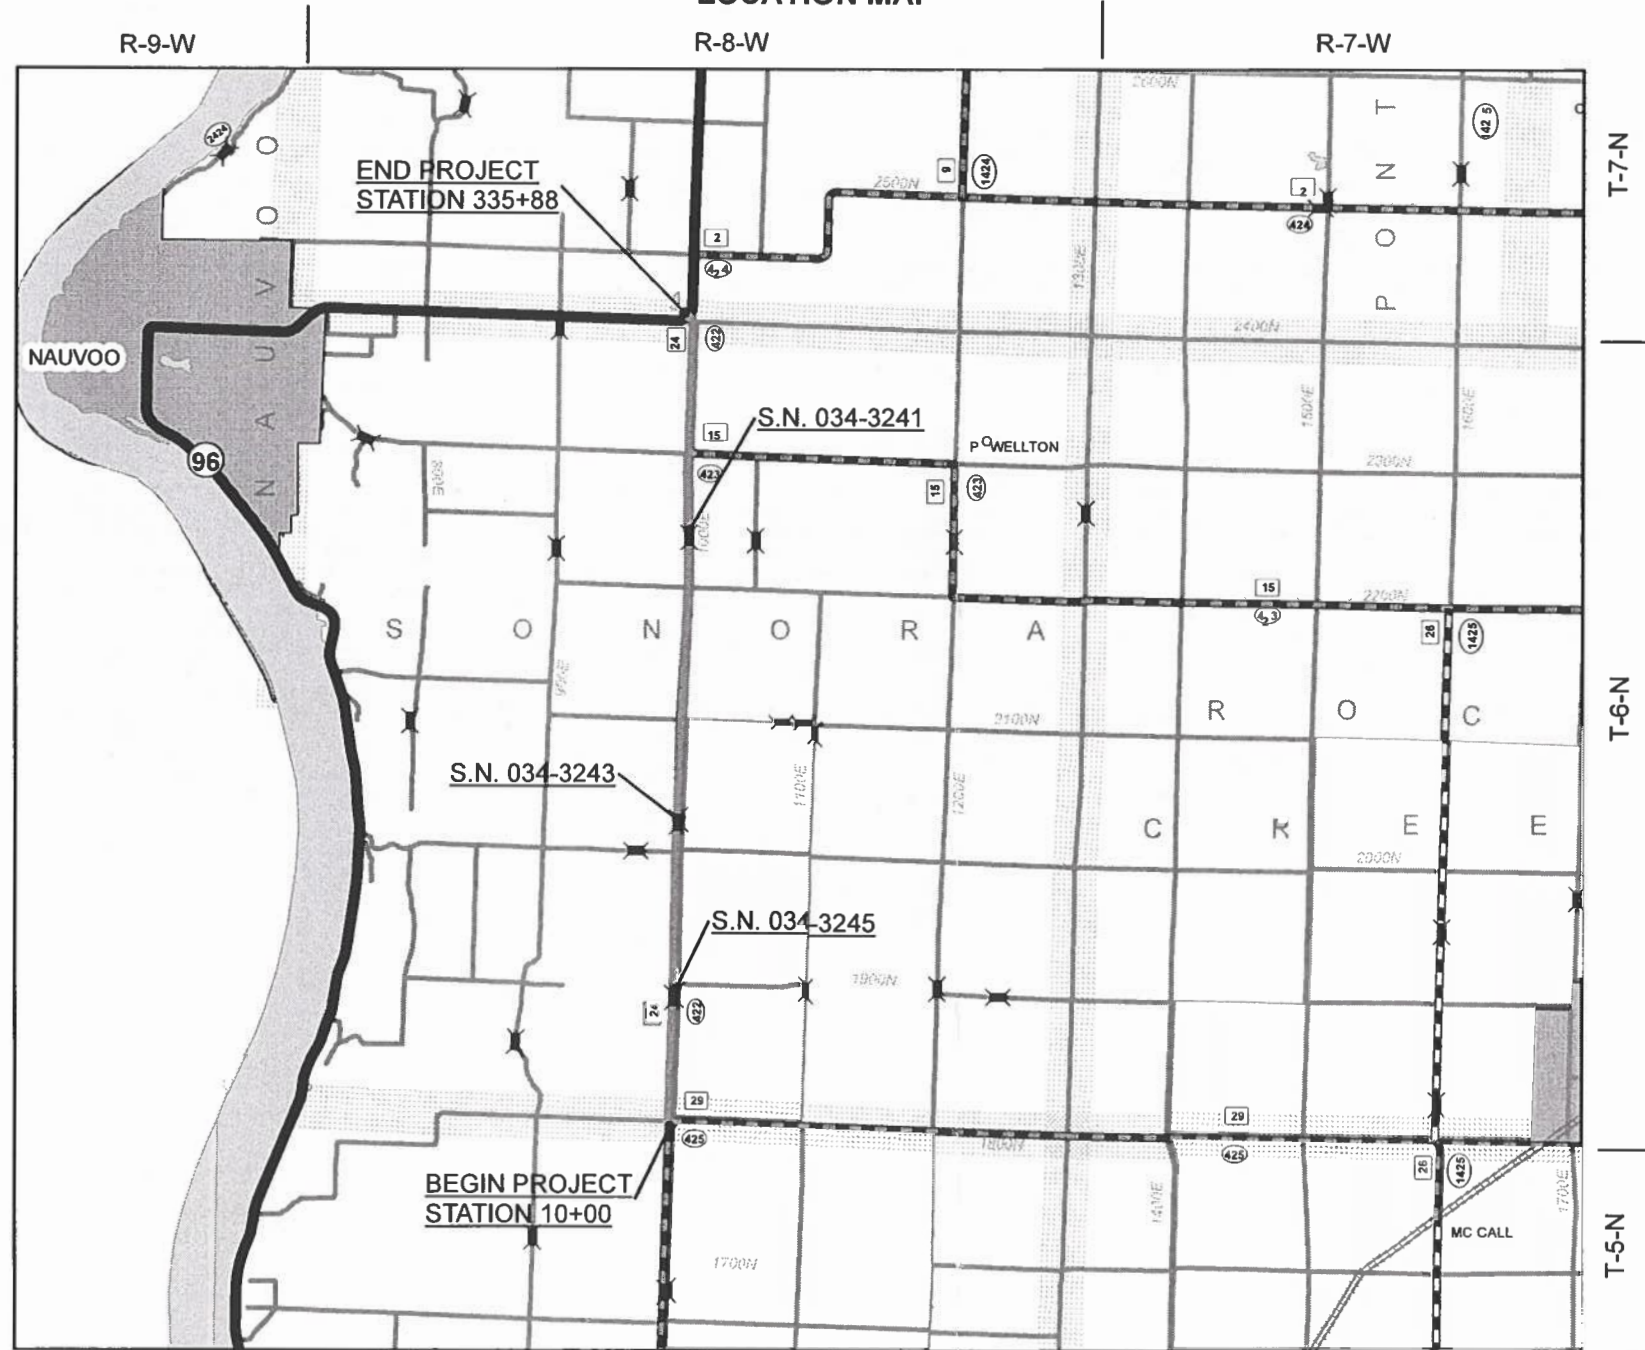

HIGHWAY STANDARDS

- 701006-05
- 701011-04
- 701201-05
- 701306-04
- 701901-08

CONNABLE ROAD  
STATION 10+00 - 335+88  
MAINTENANCE SECTION: 422M  
FAS ROUTE: 422 (C.H. 24)  
TOTAL LENGTH: 10.78 MILES  
IMPROVED LENGTH: 6.172 MILES  
32,588.00 FEET  
FROM 1800N TO IL ROUTE 96  
BEGINNING SECTION: 27  
END SECTION: 7

LOCATION MAP

COUNTY HIGHWAYS

- GRAVEL
- BITUMINOUS
- PROPOSED IMPROVEMENT



ROADWAY CLASSIFICATION AND ADT (2018)  
CONNABLE ROAD:  
ADT = 900 (MAJOR COLLECTOR)

DESIGN SPEED: 55 M.P.H.  
DESIGN GUIDELINES: PAVEMENT PRESERVATION  
NET LENGTH OF PROJECT: 32,588.00 FEET/6.172 MILES

CONTRACT 93769

SIGNATURES

APPROVED 1/5 20 21  
*Elgin Berry*  
COUNTY ENGINEER

PASSED 02/11 20 21  
*Brian Wajda*  
DISTRICT SIX ENGINEER OF  
LOCAL ROADS & STREETS

Releasing For  
Based on  
Limited Review 02/11 20 21  
*Jeffrey Myerson*  
REGISTERED ENGINEER

DEPARTMENT OF TRANSPORTATION  
STATE OF ILLINOIS



I HEREBY CERTIFY THAT THESE PLANS WERE PREPARED BY ME OR UNDER MY DIRECT PERSONAL SUPERVISION AND THAT I AM A DULY LICENSED PROFESSIONAL ENGINEER IN ACCORDANCE WITH THE LAWS OF THE STATE OF ILLINOIS.

*Elgin Berry* 1/5/2021  
ELGIN L. BERRY LICENSE # 062-057924 EXPIRES 11/30/2021


HANCOCK COUNTY  
 FAS ROUTE 422  
 COUNTY HIGHWAY 24  
 SECTION 19-00135-01-PP  
 PROJECT NUMBER: 1JPC(358)  
 JOB NUMBER: C-96-038-21

CONTRACT 93769

**TYPICAL CROSS SECTION**

C.H. 24 CONNABLE ROAD  
 ORIGINAL CONSTRUCTION SECTION: 7 - 27  
 STA. 10+00 - 335+88

PAVEMENT MARKING  
 BY OTHERS

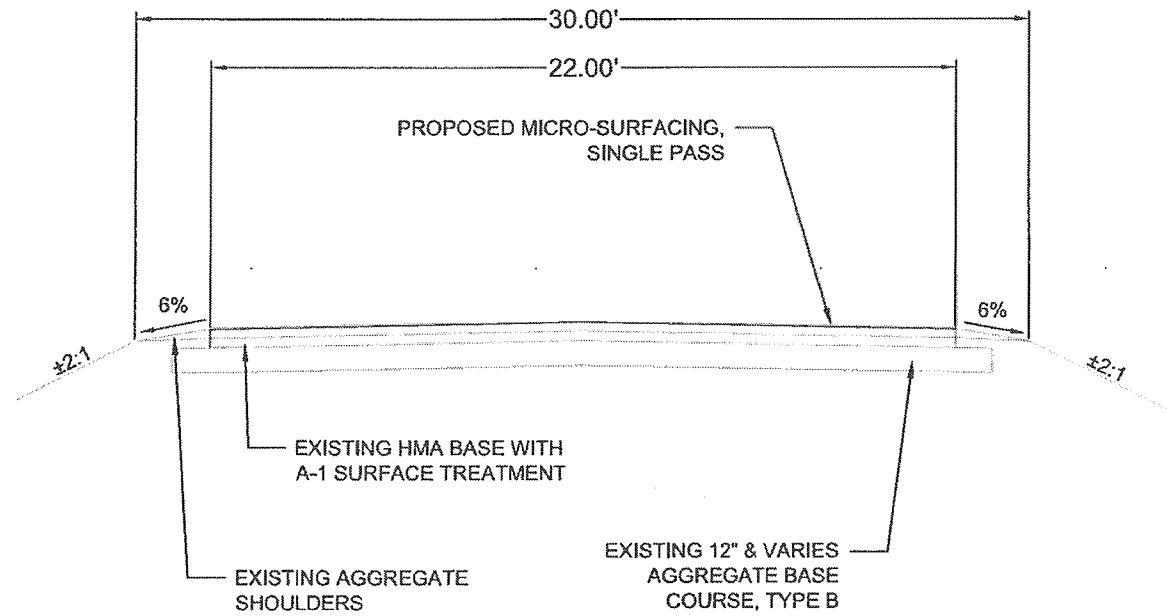

**DETAILED SURFACE INFORMATION**

| STA. - STA.    | THICKNESS   | SURFACE TYPE |
|----------------|-------------|--------------|
| 10+00 - 335+88 | 6" & VARIES | HMA          |

**SUMMARY OF QUANTITIES**

| PAY ITEM CODE | PAY ITEM DESCRIPTION                      | UNIT    | QUANTITY |
|---------------|---|---------|----------|
| * 40400118    | MICRO-SURFACING, SINGLE PASS              | SQ. YD. | 79,660   |
| 67100100      | MOBILIZATION                              | L. SUM  | 1        |
| * X7010216    | TRAFFIC CONTROL AND PROTECTION, (SPECIAL) | L. SUM  | 1        |

\* SEE SPECIAL PROVISIONS

CONSTRUCTION TYPE CODE: 0005

**APPLICATION RATE**

MICRO-SURFACE: 20 LBS. PER SQ. YD.

**GENERAL NOTES**

1. WHERE SECTION OR SUBSECTION MONUMENTS ARE ENCOUNTERED, THE ENGINEER SHALL BE NOTIFIED BEFORE SUCH MONUMENTS ARE REMOVED. THE CONTRACTOR SHALL PROTECT AND CAREFULLY PRESERVE ALL PROPERTY MARKS AND MONUMENTS UNTIL THE OWNER, AN AUTHORIZED SURVEYOR, OR AGENT HAS WITNESSED OR OTHERWISE REFERENCED THEIR LOCATION.
2. NO EXCAVATION IS ANTICIPATED FOR THIS PROJECT. SHOULD ANY EXCAVATION BE REQUIRED, BEFORE STARTING ANY EXCAVATION, THE CONTRACTOR MUST CALL J.U.L.I.E. AT 1-800-892-0123 OR 811 FOR FIELD LOCATIONS OF BURIED ELECTRICAL, TELEPHONE, GAS FACILITIES, AND ALL PUBLIC UTILITIES. A 48 HOUR NOTIFICATION IS REQUIRED.