




CURVE 7 - PC STA. 263+03.02  
N. 59,121.504  
E. 73,225.577

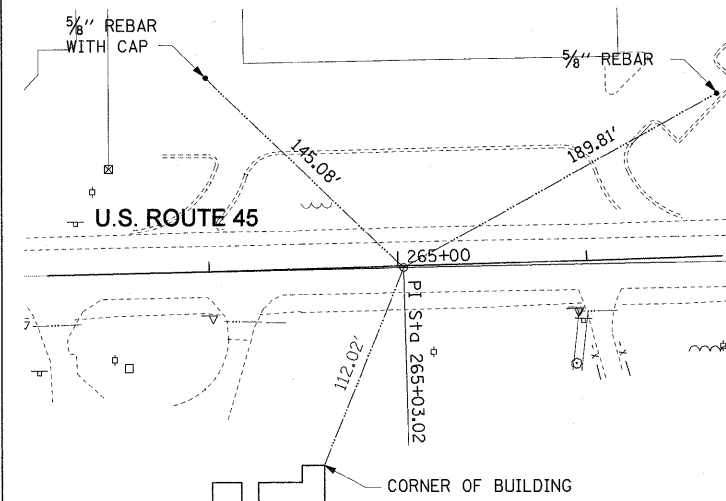


CURVE 7 - PI STA. 265+03.02  
N. 59,321.472  
E. 73,221.839

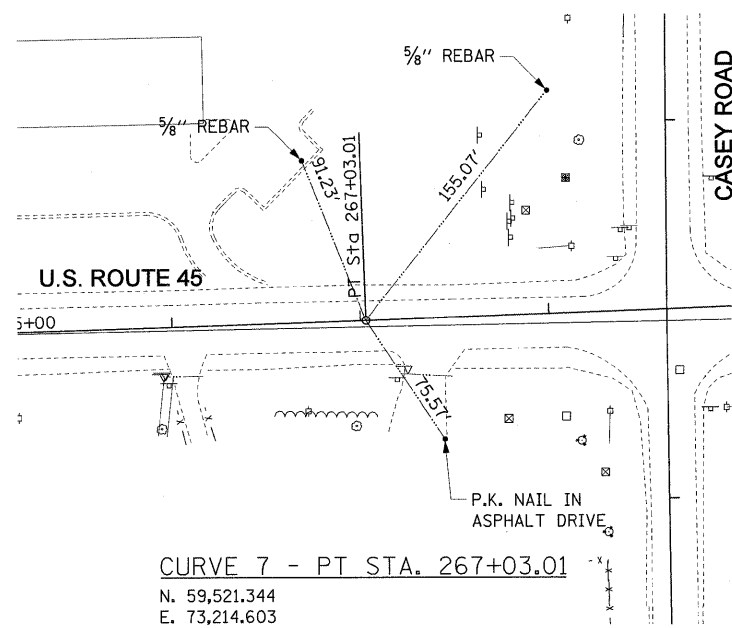


CURVE 7 - PT STA. 267+03.01  
N. 59,521.344  
E. 73,214.603

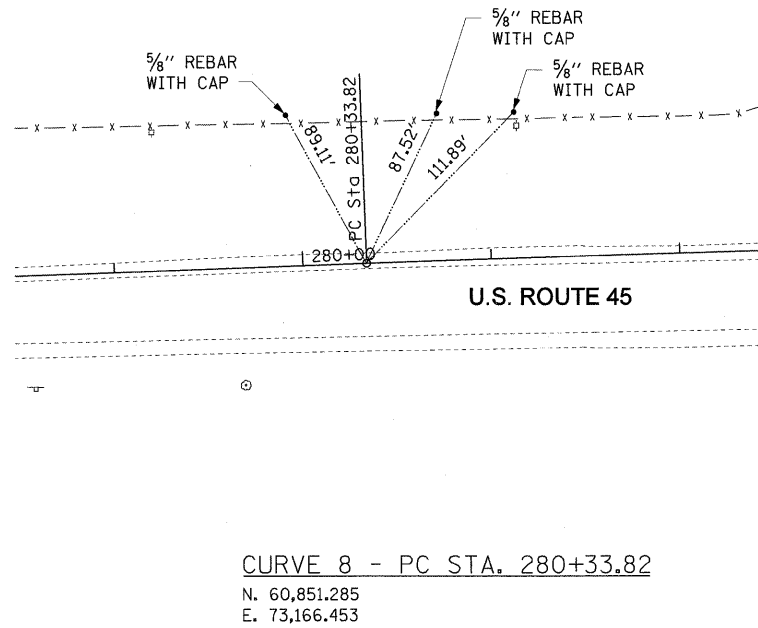


CURVE 8 - PC STA. 280+33.82  
N. 60,851.285  
E. 73,166.453

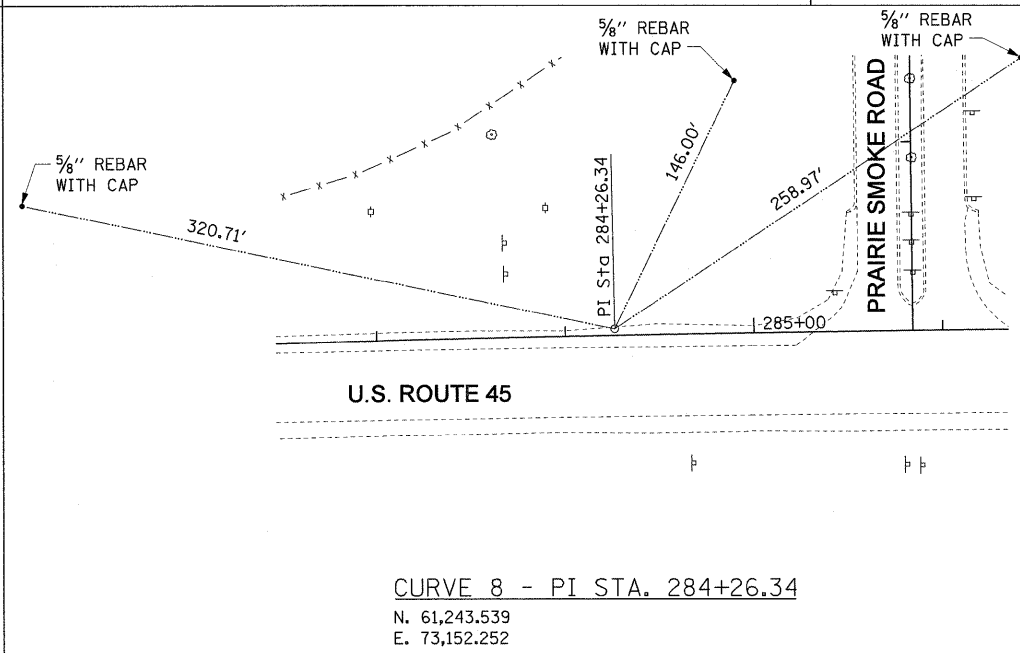


CURVE 8 - PI STA. 284+26.34  
N. 61,243.539  
E. 73,152.252

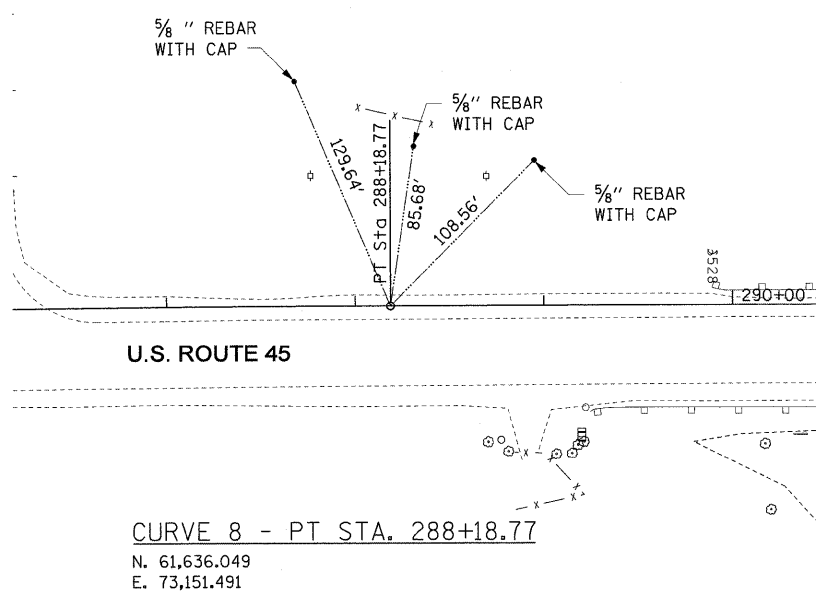

CURVE 8 - PT STA. 288+18.77  
N. 61,636.049  
E. 73,151.491

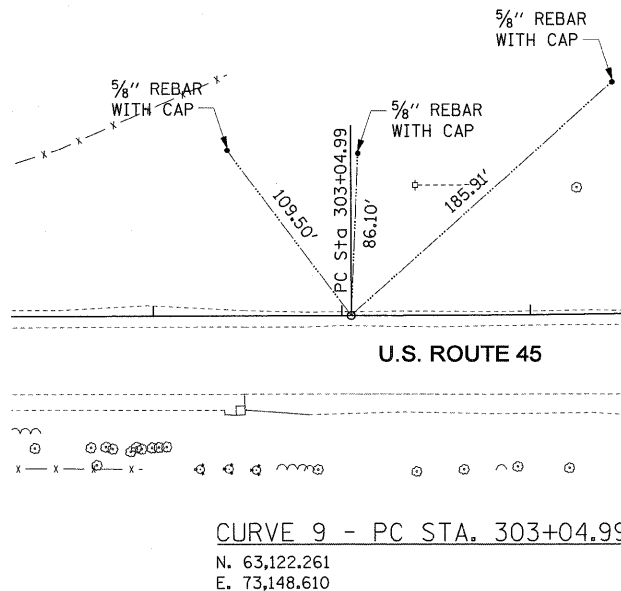

CURVE 9 - PC STA. 303+04.99  
N. 63,122.261  
E. 73,148.610

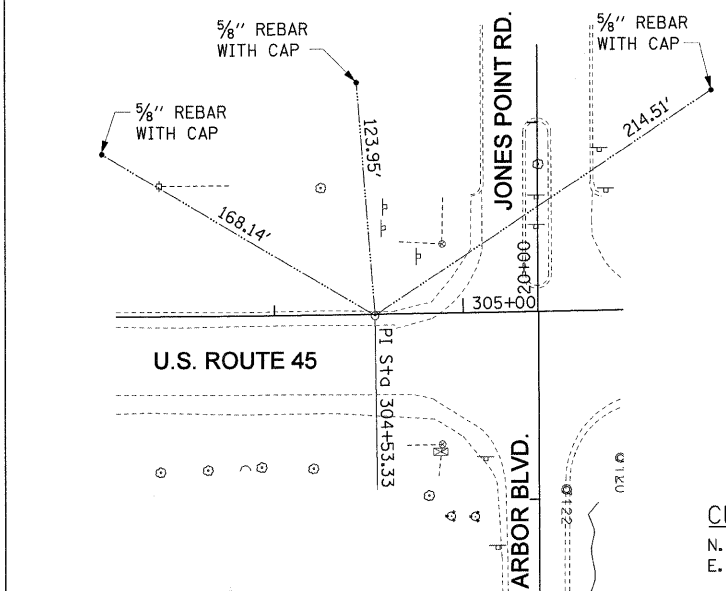

CURVE 9 - PI STA. 304+53.33  
N. 63,270.609  
E. 73,148.322

FILE NAME =	USER NAME = *USER#	DESIGNED - MAP	REVISED -	<b>STATE OF ILLINOIS DEPARTMENT OF TRANSPORTATION</b>	<b>ALIGNMENT, TIES &amp; BENCHMARKS</b>				F.A.P. RTE.	SECTION	COUNTY	TOTAL SHEETS	SHEET NO.
#FILEL#	PLOT SCALE = #SCALE#	DRAWN - JRH	REVISED -		SCALE: N.T.S.	SHEET NO. 2 OF 3 SHEETS	STA.	TO STA.	344	(46-1S&47)WRS-3	LAKE	176	24
	PLOT DATE = #DATE#	CHECKED - JW	REVISED -		U.S. ROUTE 45 RECONSTRUCTION CONTRACT NO. 60957								
		DATE - 12-12-08	REVISED -		FED. ROAD DIST. NO. ILLINOIS FED. AID PROJECT								