
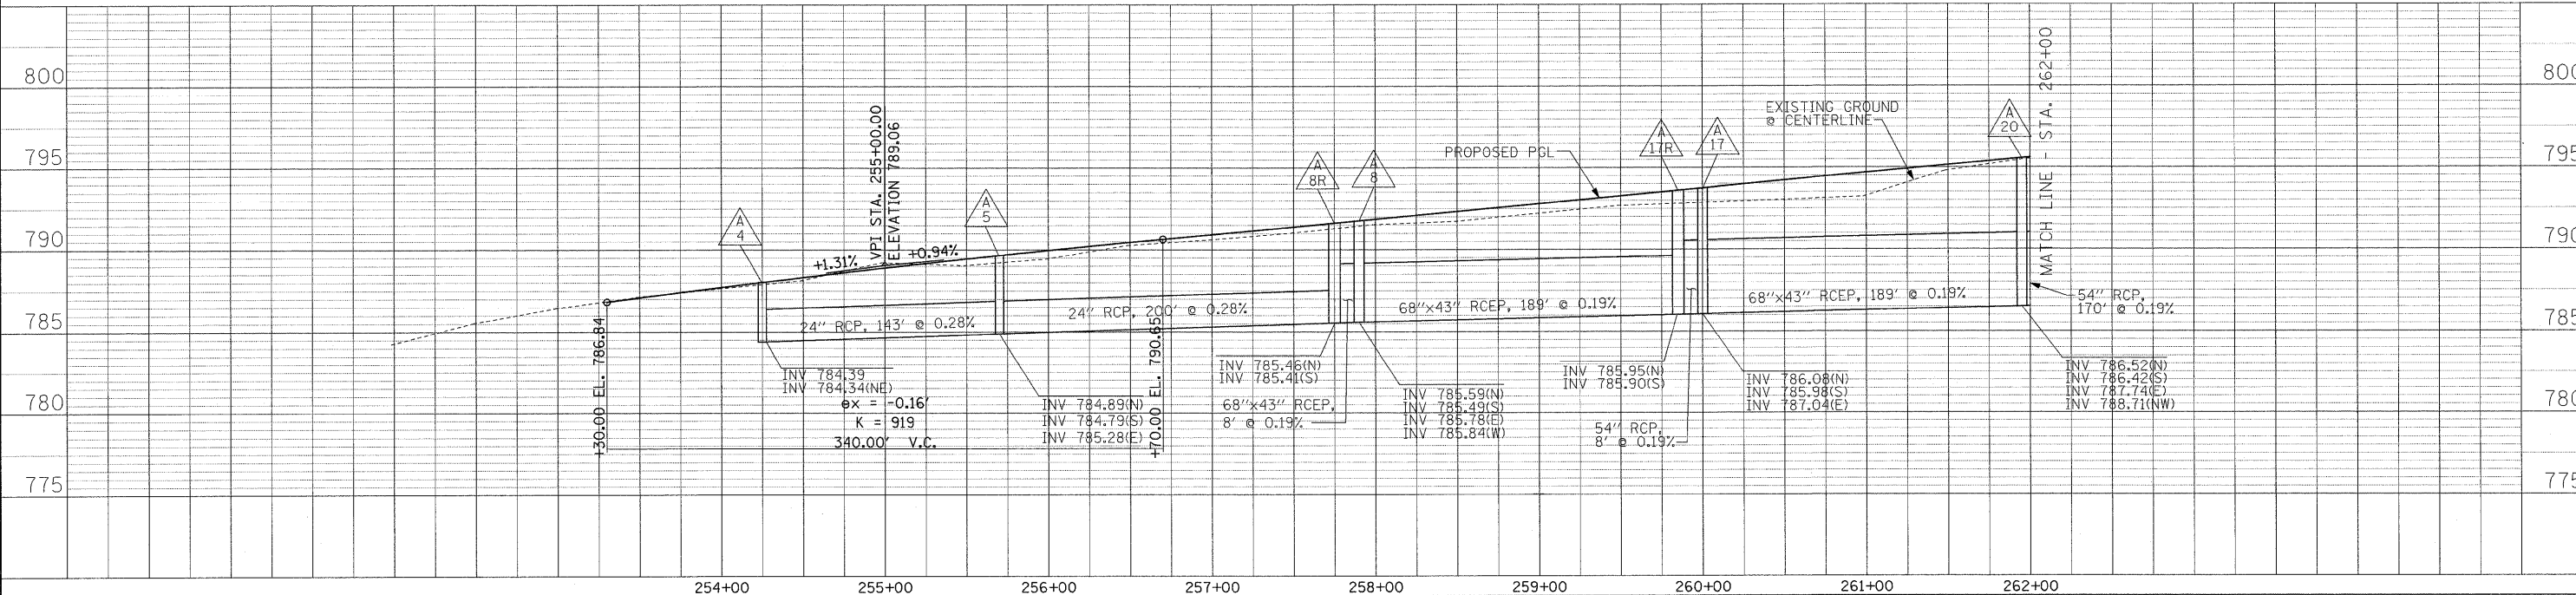
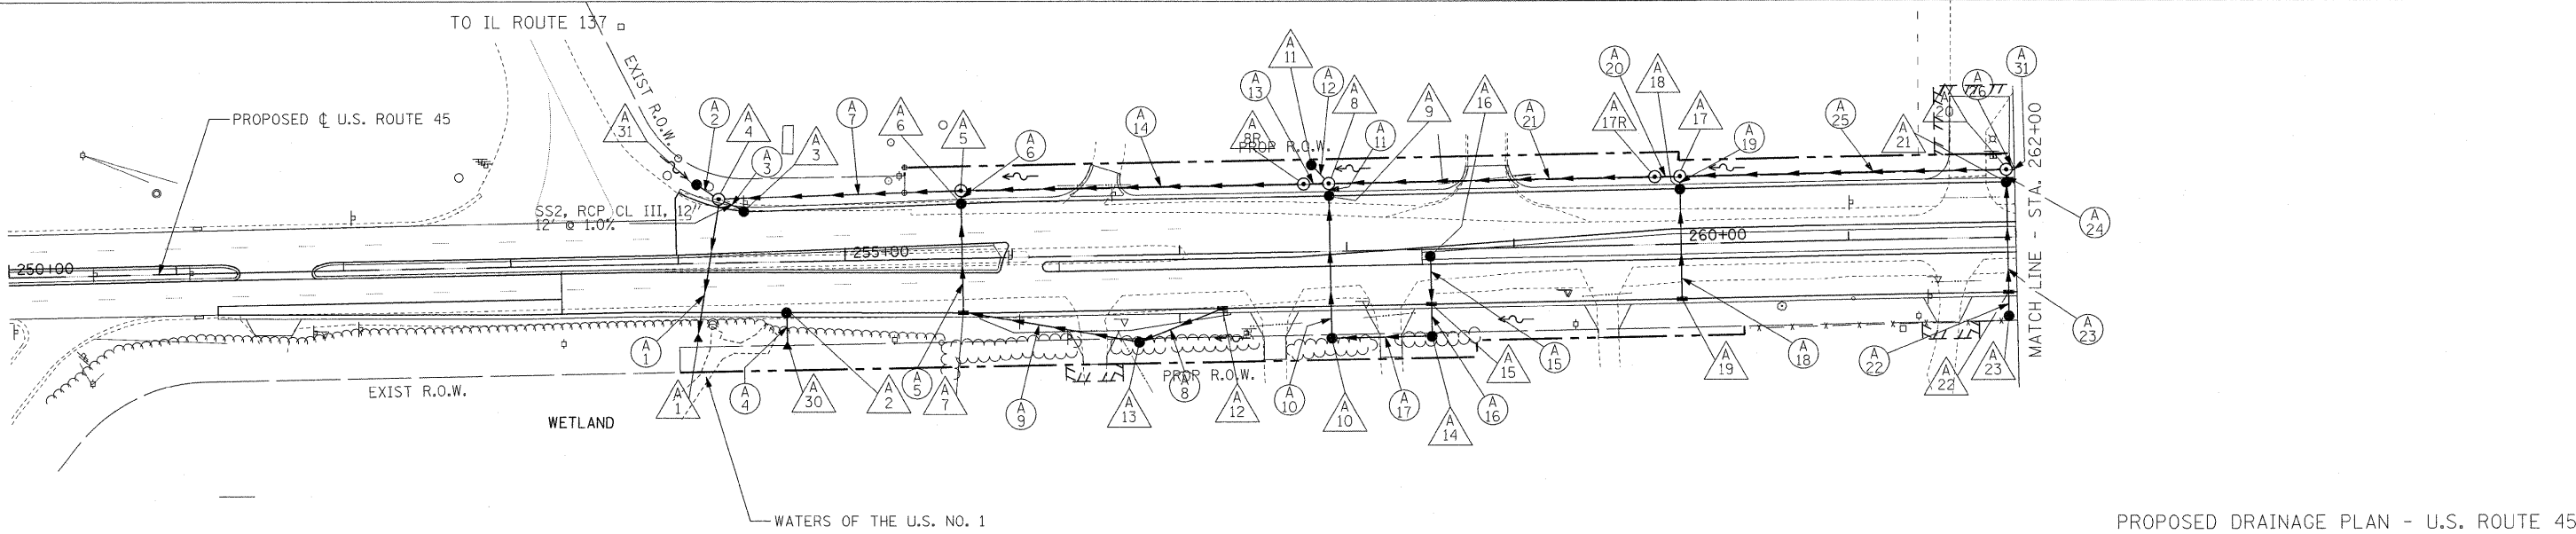
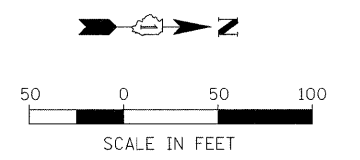


DATE: _____
 BY: _____
 SURVEYED _____
 PLOTTED _____
 NOTE BOOK _____
 NO. _____
 REVISIONS _____
 CADD FILE NAME _____

DATE: _____
 BY: _____
 SURVEYED _____
 PLOTTED _____
 NOTE BOOK _____
 NO. _____
 REVISIONS _____
 CADD FILE NAME _____

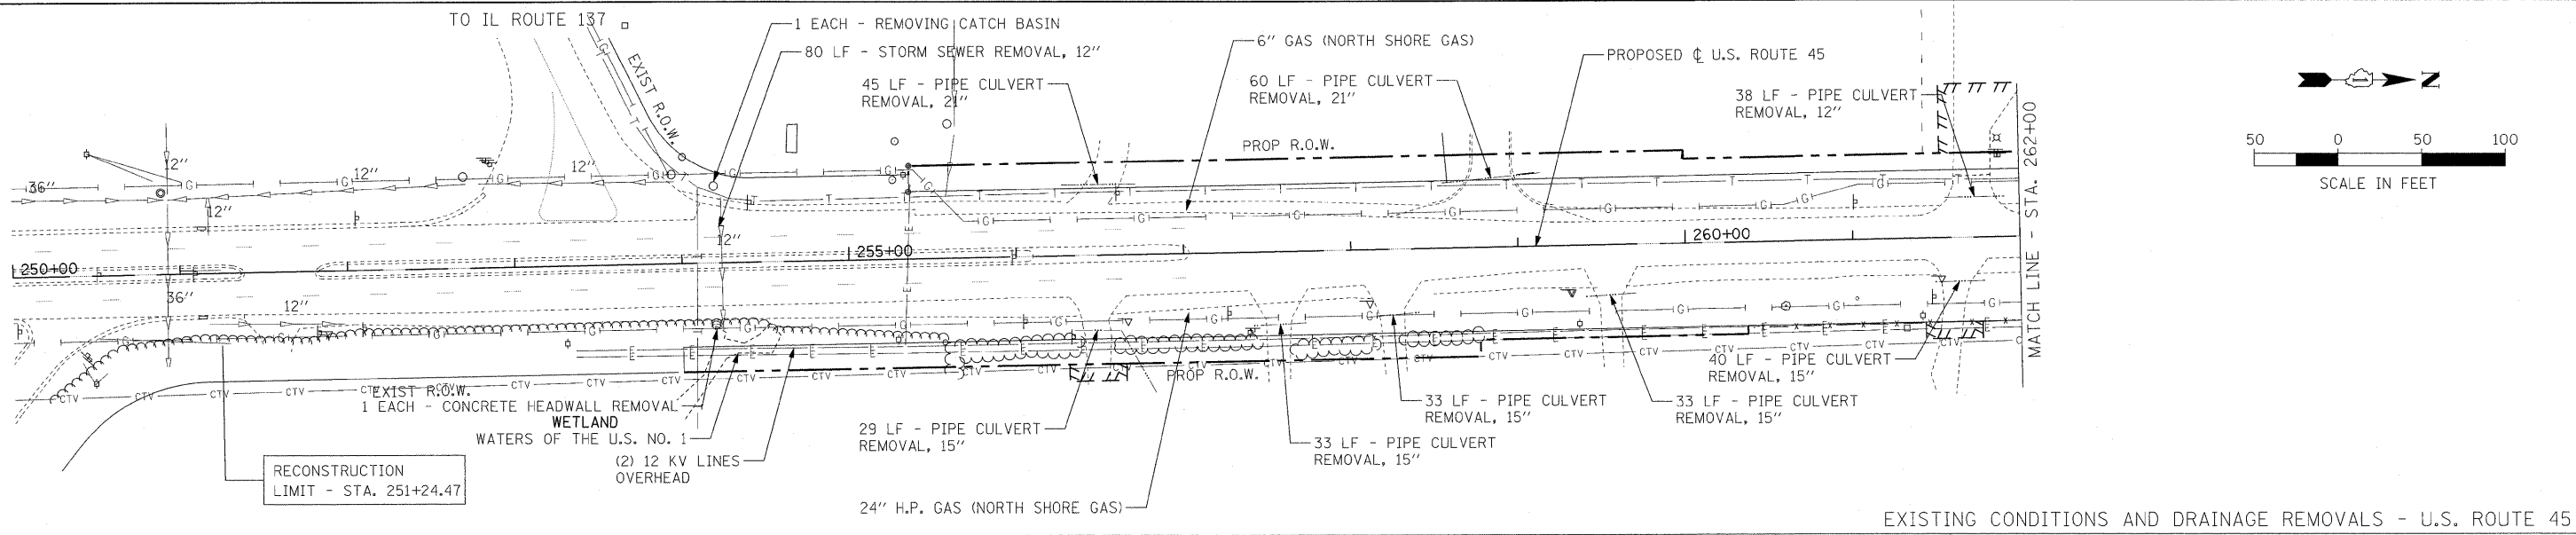

FILE NAME =	USER NAME = #USER#	DESIGNED - MAP	REVISED -	F.A. RTE.	SECTION	COUNTY	TOTAL SHEETS	SHEET NO.
#FILE#		DRAWN - JRH	REVISED -	344	(46-15&47)WRS-3	LAKE	176	61
PLOT SCALE = #SCALE#		CHECKED - JW	REVISED -	U.S. ROUTE 45 RECONSTRUCTION CONTRACT NO. 60957				
PLOT DATE = #DATE#		DATE - 12-12-08	REVISED -	FED. ROAD DIST. NO. [ILLINOIS] FED. AID PROJECT				

STATE OF ILLINOIS
DEPARTMENT OF TRANSPORTATION

DRAINAGE AND UTILITIES - U.S. ROUTE 45

SCALE: 1"=50' SHEET NO. 1 OF 6 SHEETS STA. 250+00 TO STA. 262+00