
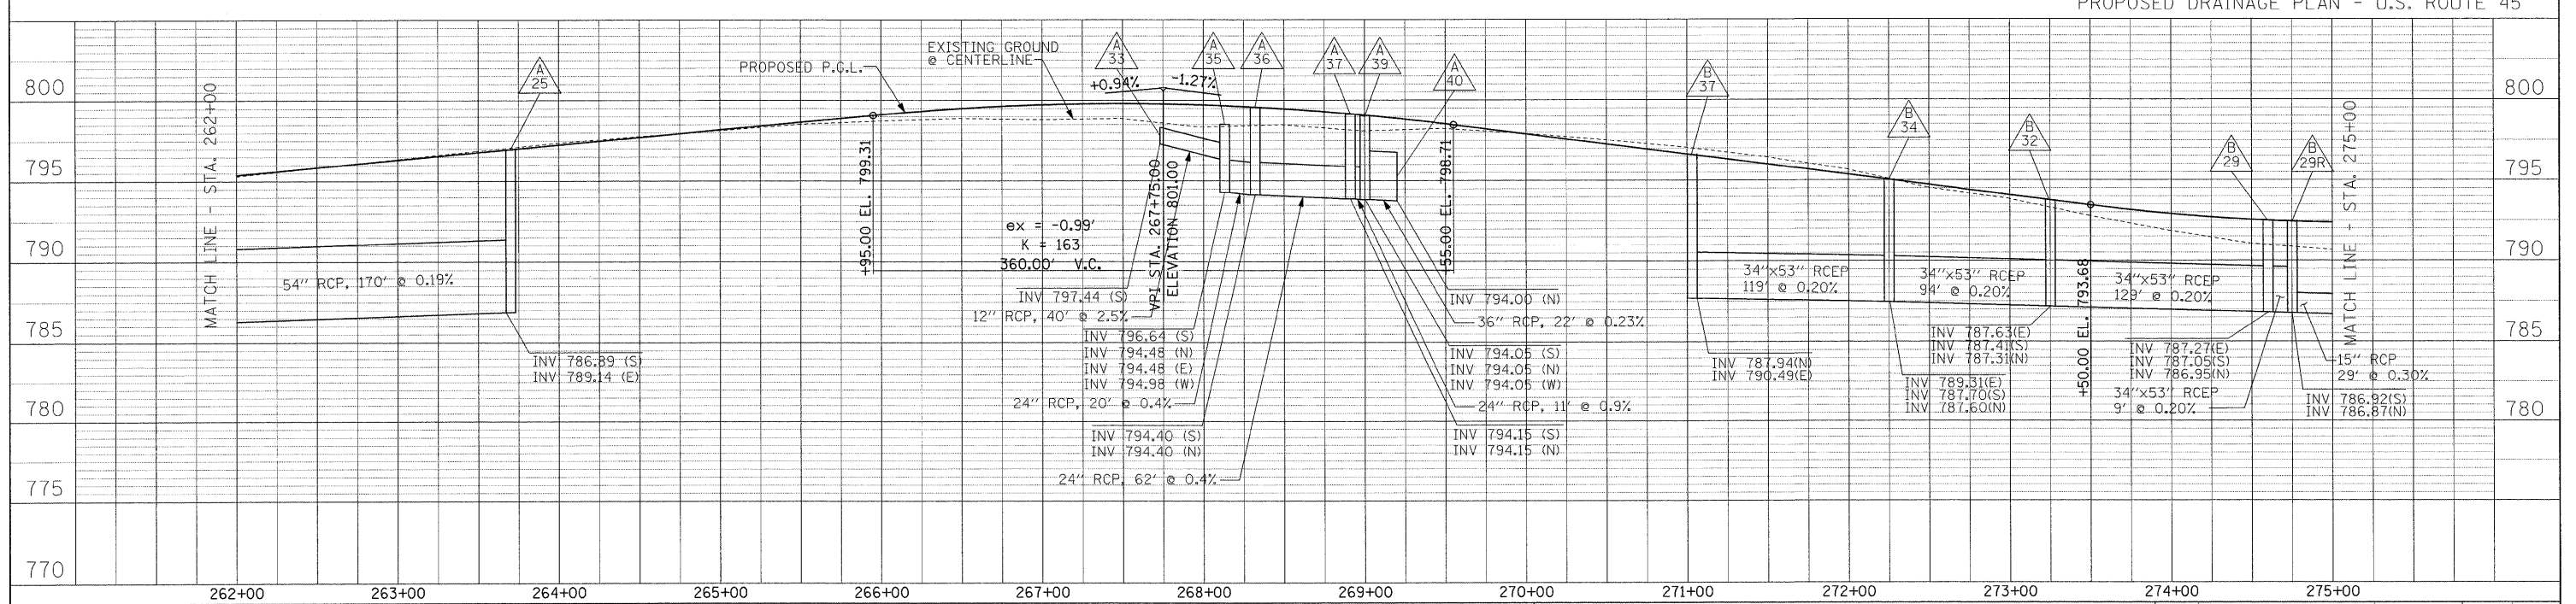
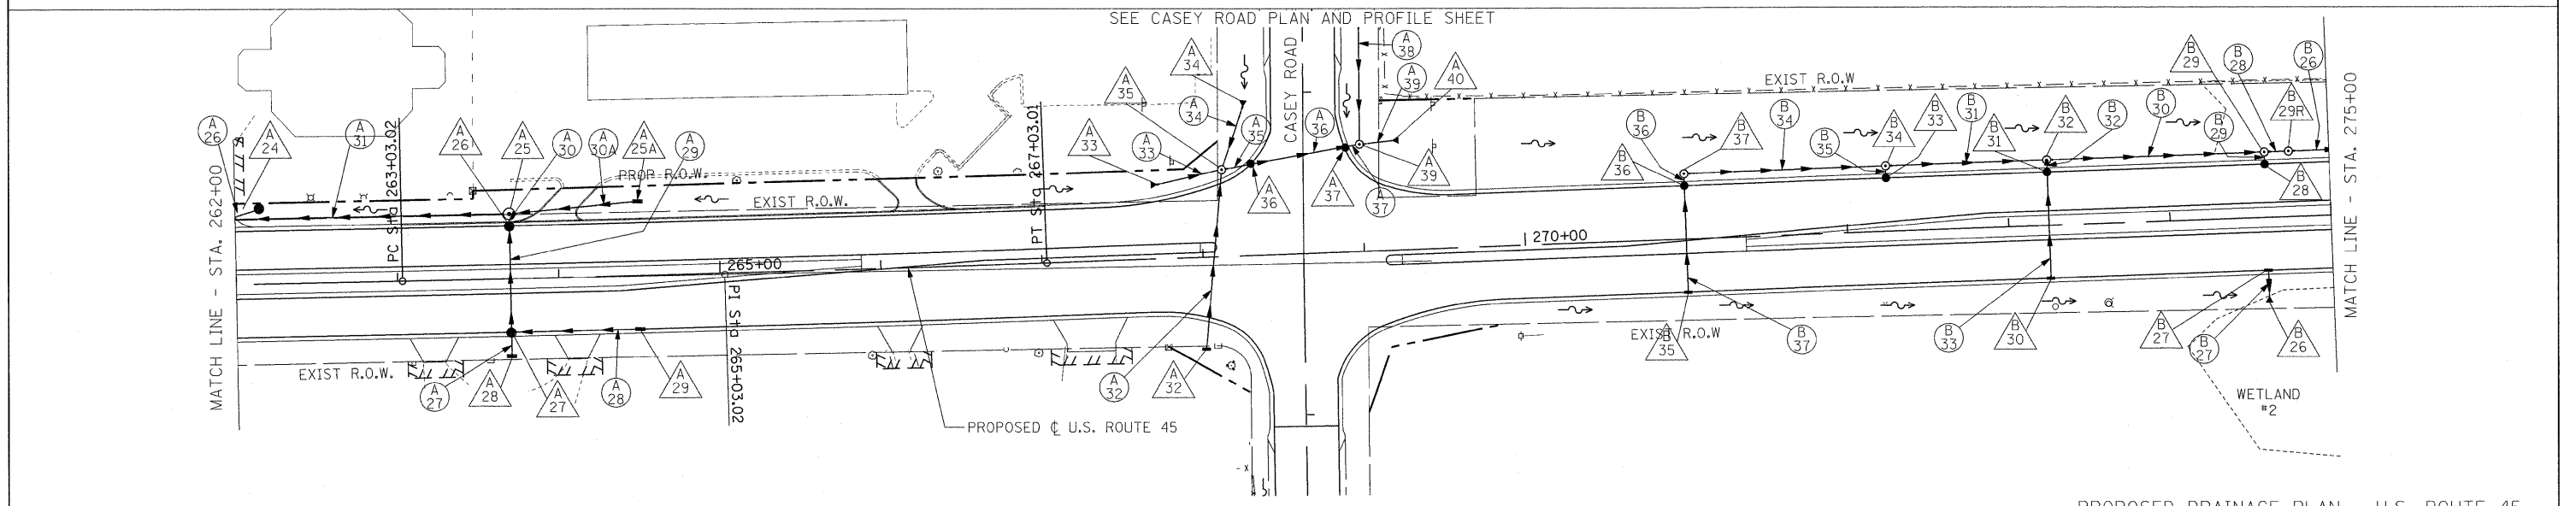


DATE	
BY	
PLAN	
NO.	
DATE	
BY	
PROFILE	
NO.	
DATE	
BY	

DATE	
BY	
PROFILE	
NO.	
DATE	
BY	

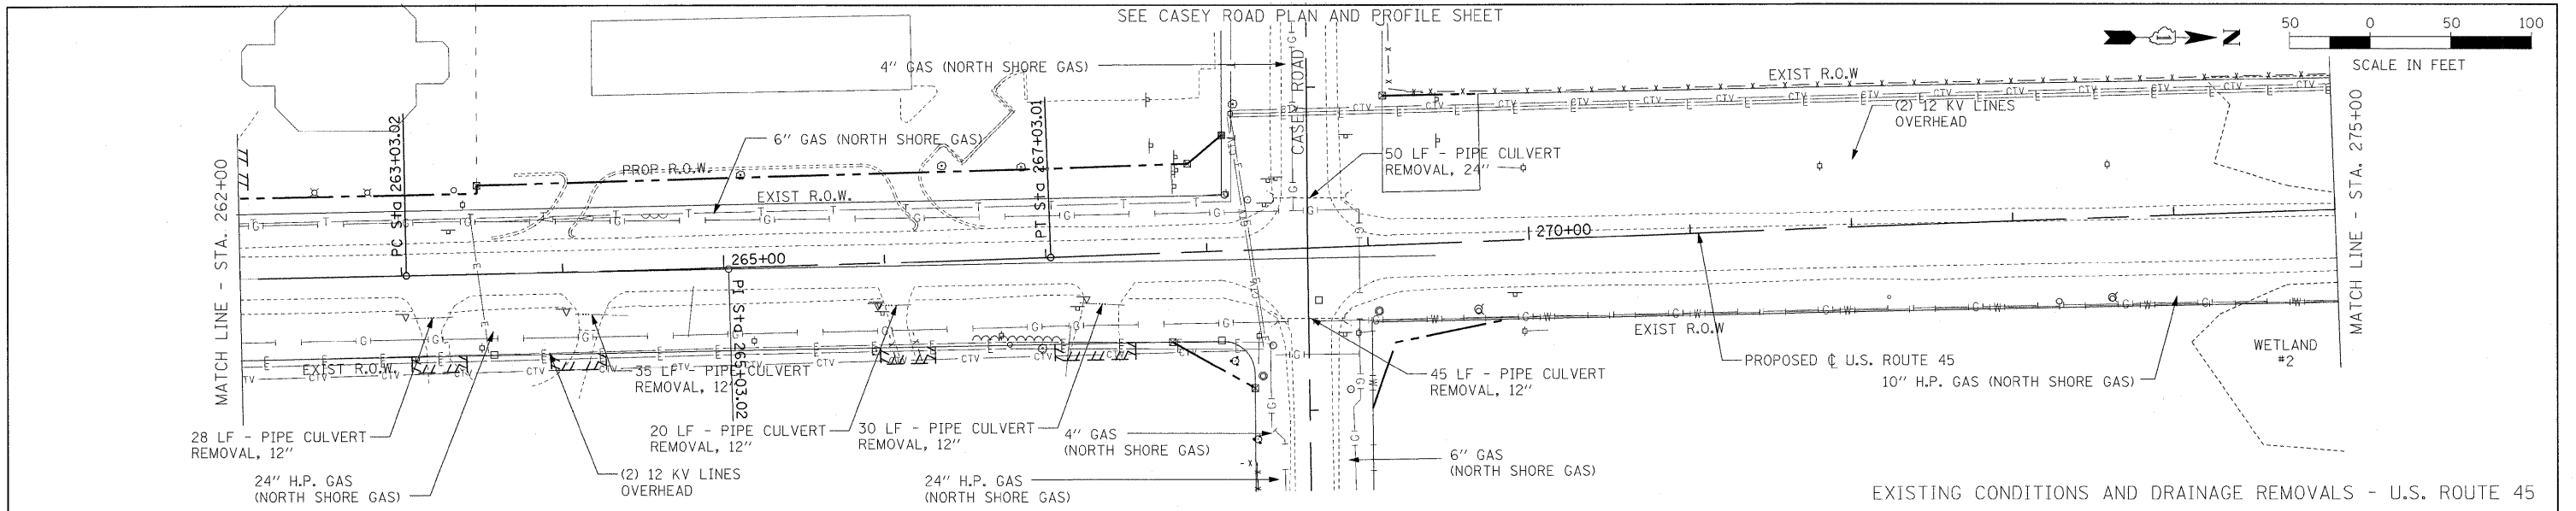

FILE NAME =	USER NAME = #USER#	DESIGNED - MAP	REVISED -	F.A. RTE.	SECTION	COUNTY	TOTAL SHEETS	SHEET NO.
#FILE#		DRAWN - JRH	REVISED -	344	(46-1S&47)WRS-3	LAKE	176	62
		CHECKED - JW	REVISED -	U.S. ROUTE 45 RECONSTRUCTION		CONTRACT NO. 60957		
		DATE - 12-12-08	REVISED -	FED. ROAD DIST. NO.		ILLINOIS FED. AID PROJECT		

STATE OF ILLINOIS
DEPARTMENT OF TRANSPORTATION

DRAINAGE AND UTILITIES - U.S. ROUTE 45

SCALE: 1"=50' SHEET NO. 2 OF 6 SHEETS STA. 262+00 TO STA. 275+00