



TEMPEL DRIVE

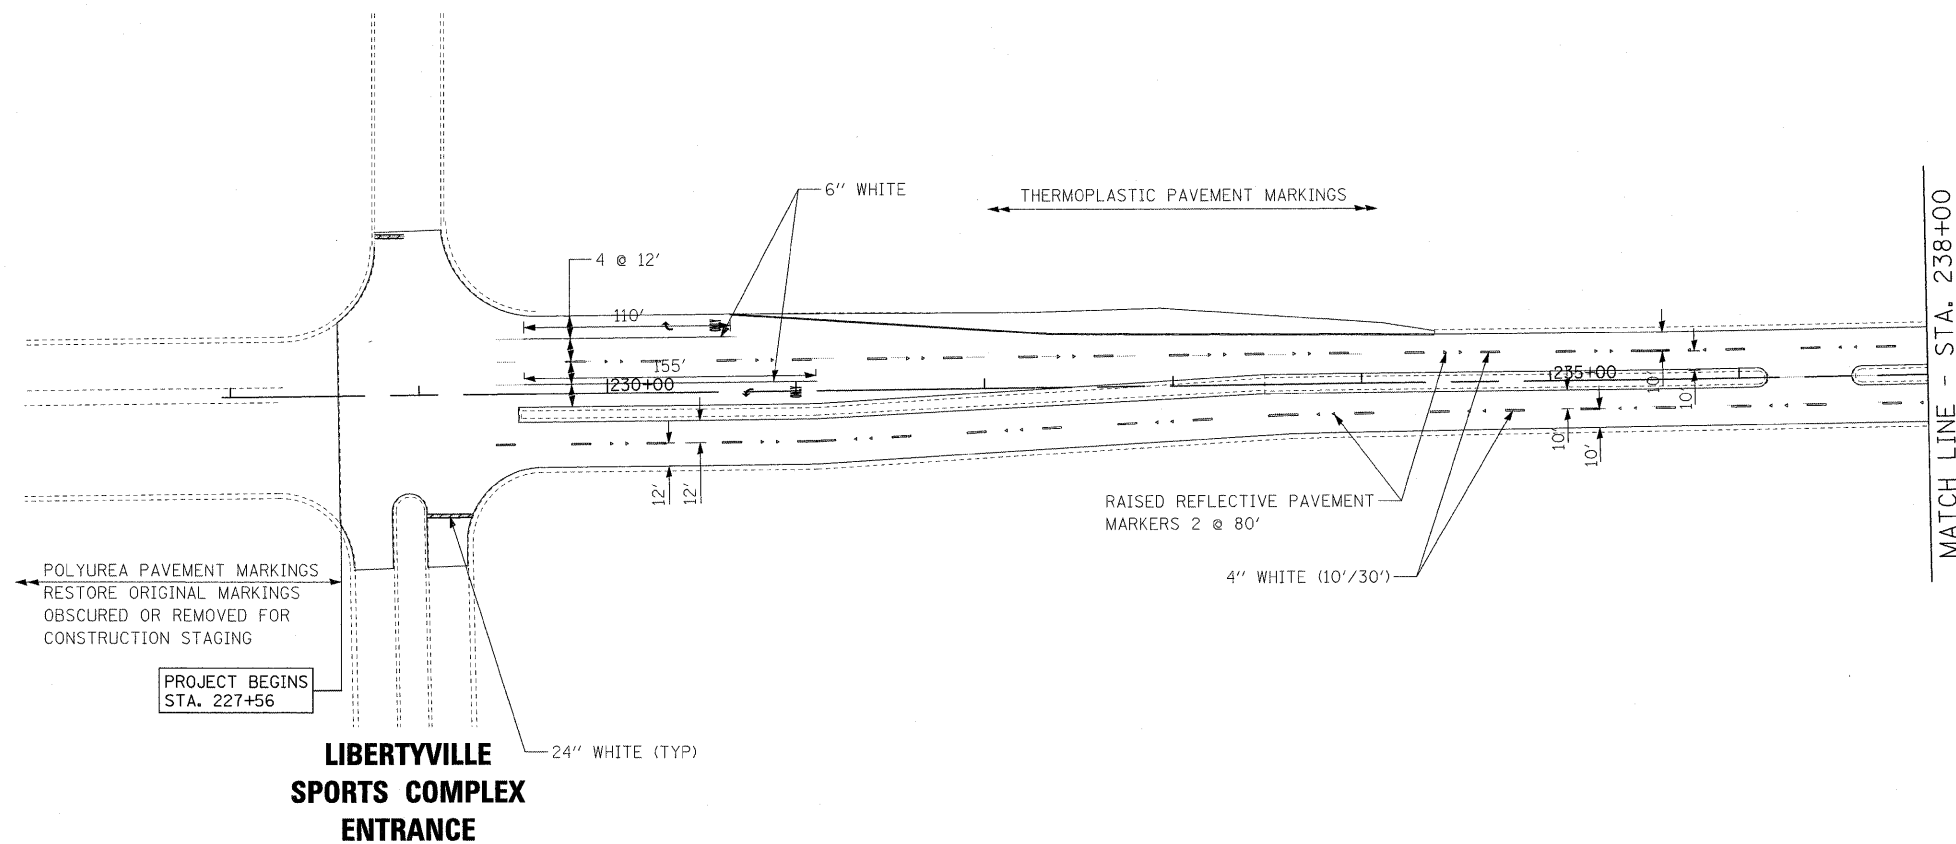

**LIBERTYVILLE
SPORTS COMPLEX
ENTRANCE**

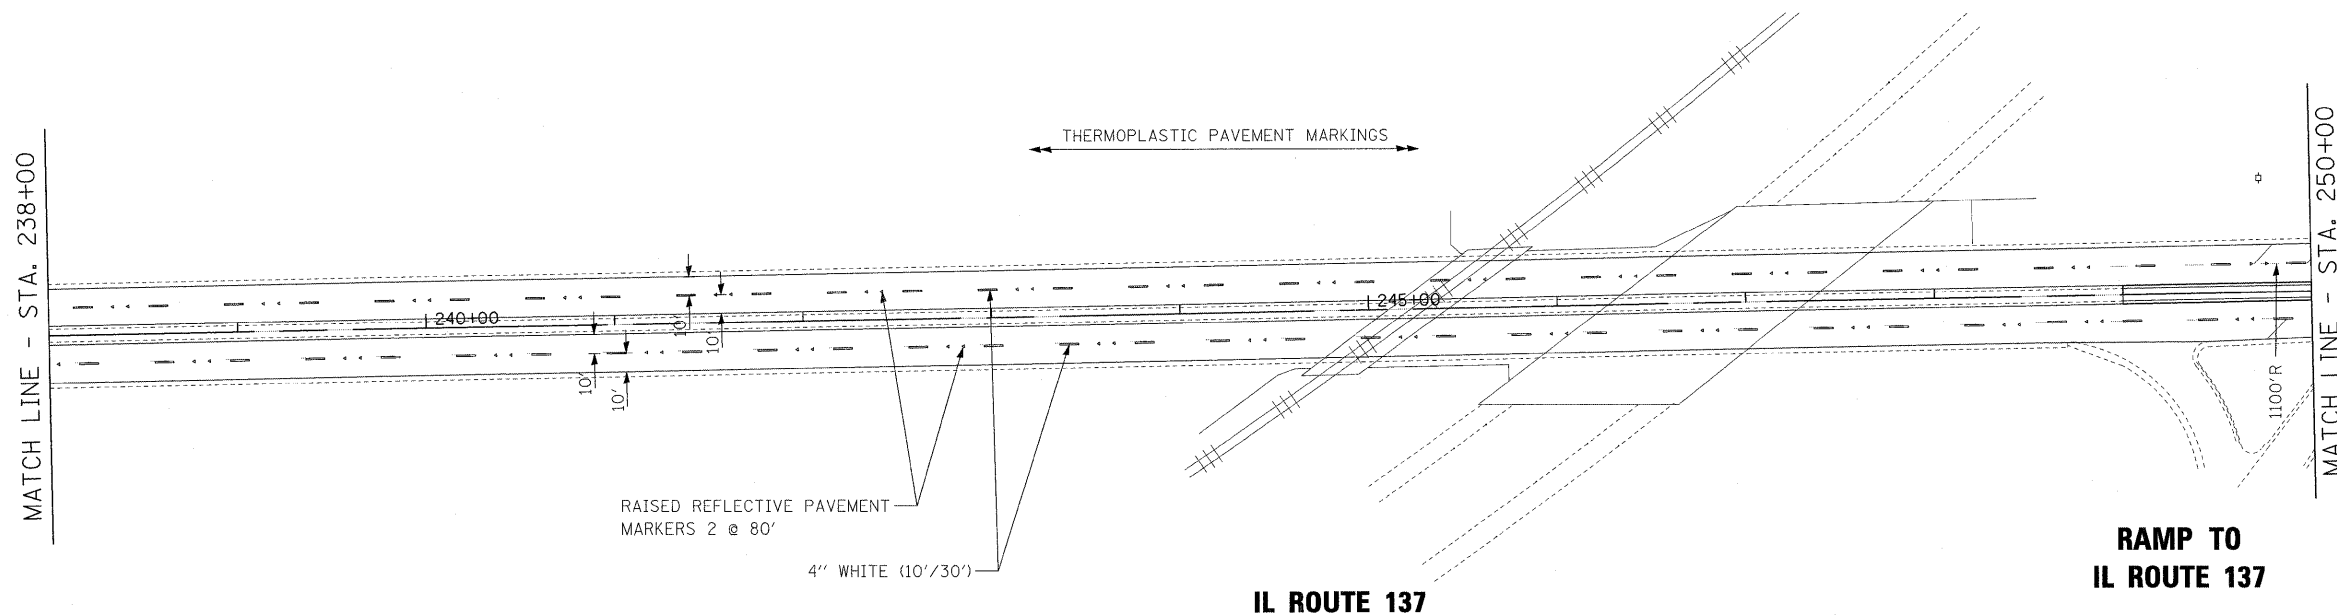

IL ROUTE 137

**RAMP TO
IL ROUTE 137**

FILE NAME =	USER NAME = #USER#	DESIGNED - MAP	REVISED -	STATE OF ILLINOIS DEPARTMENT OF TRANSPORTATION	PAVEMENT MARKING PLAN			F.A.P. RTE.	SECTION	COUNTY	TOTAL SHEETS	SHEET NO.
#FILE#		DRAWN - JRH	REVISED -					344	(46-1S&47)WRS-3	LAKE	176	89
	PLOT SCALE = #SCALE#	CHECKED - JW	REVISED -					U.S. ROUTE 45 RECONSTRUCTION			CONTRACT NO. 60957	
	PLOT DATE = #DATE#	DATE - 12-12-08	REVISED -					FED. ROAD DIST. NO.			ILLINOIS FED. AID PROJECT	
				SCALE: 1" = 50'			SHEET NO. 1 OF 5 SHEETS			STA. S LIMIT TO STA. 250+00		