


FINAL SURVEY SURVEYED PLOTTED
 NOTE BOOK TEMPLATE AREAS CHECKED

ORIGINAL SURVEY SURVEYED PLOTTED
 NOTE BOOK TEMPLATE AREAS CHECKED

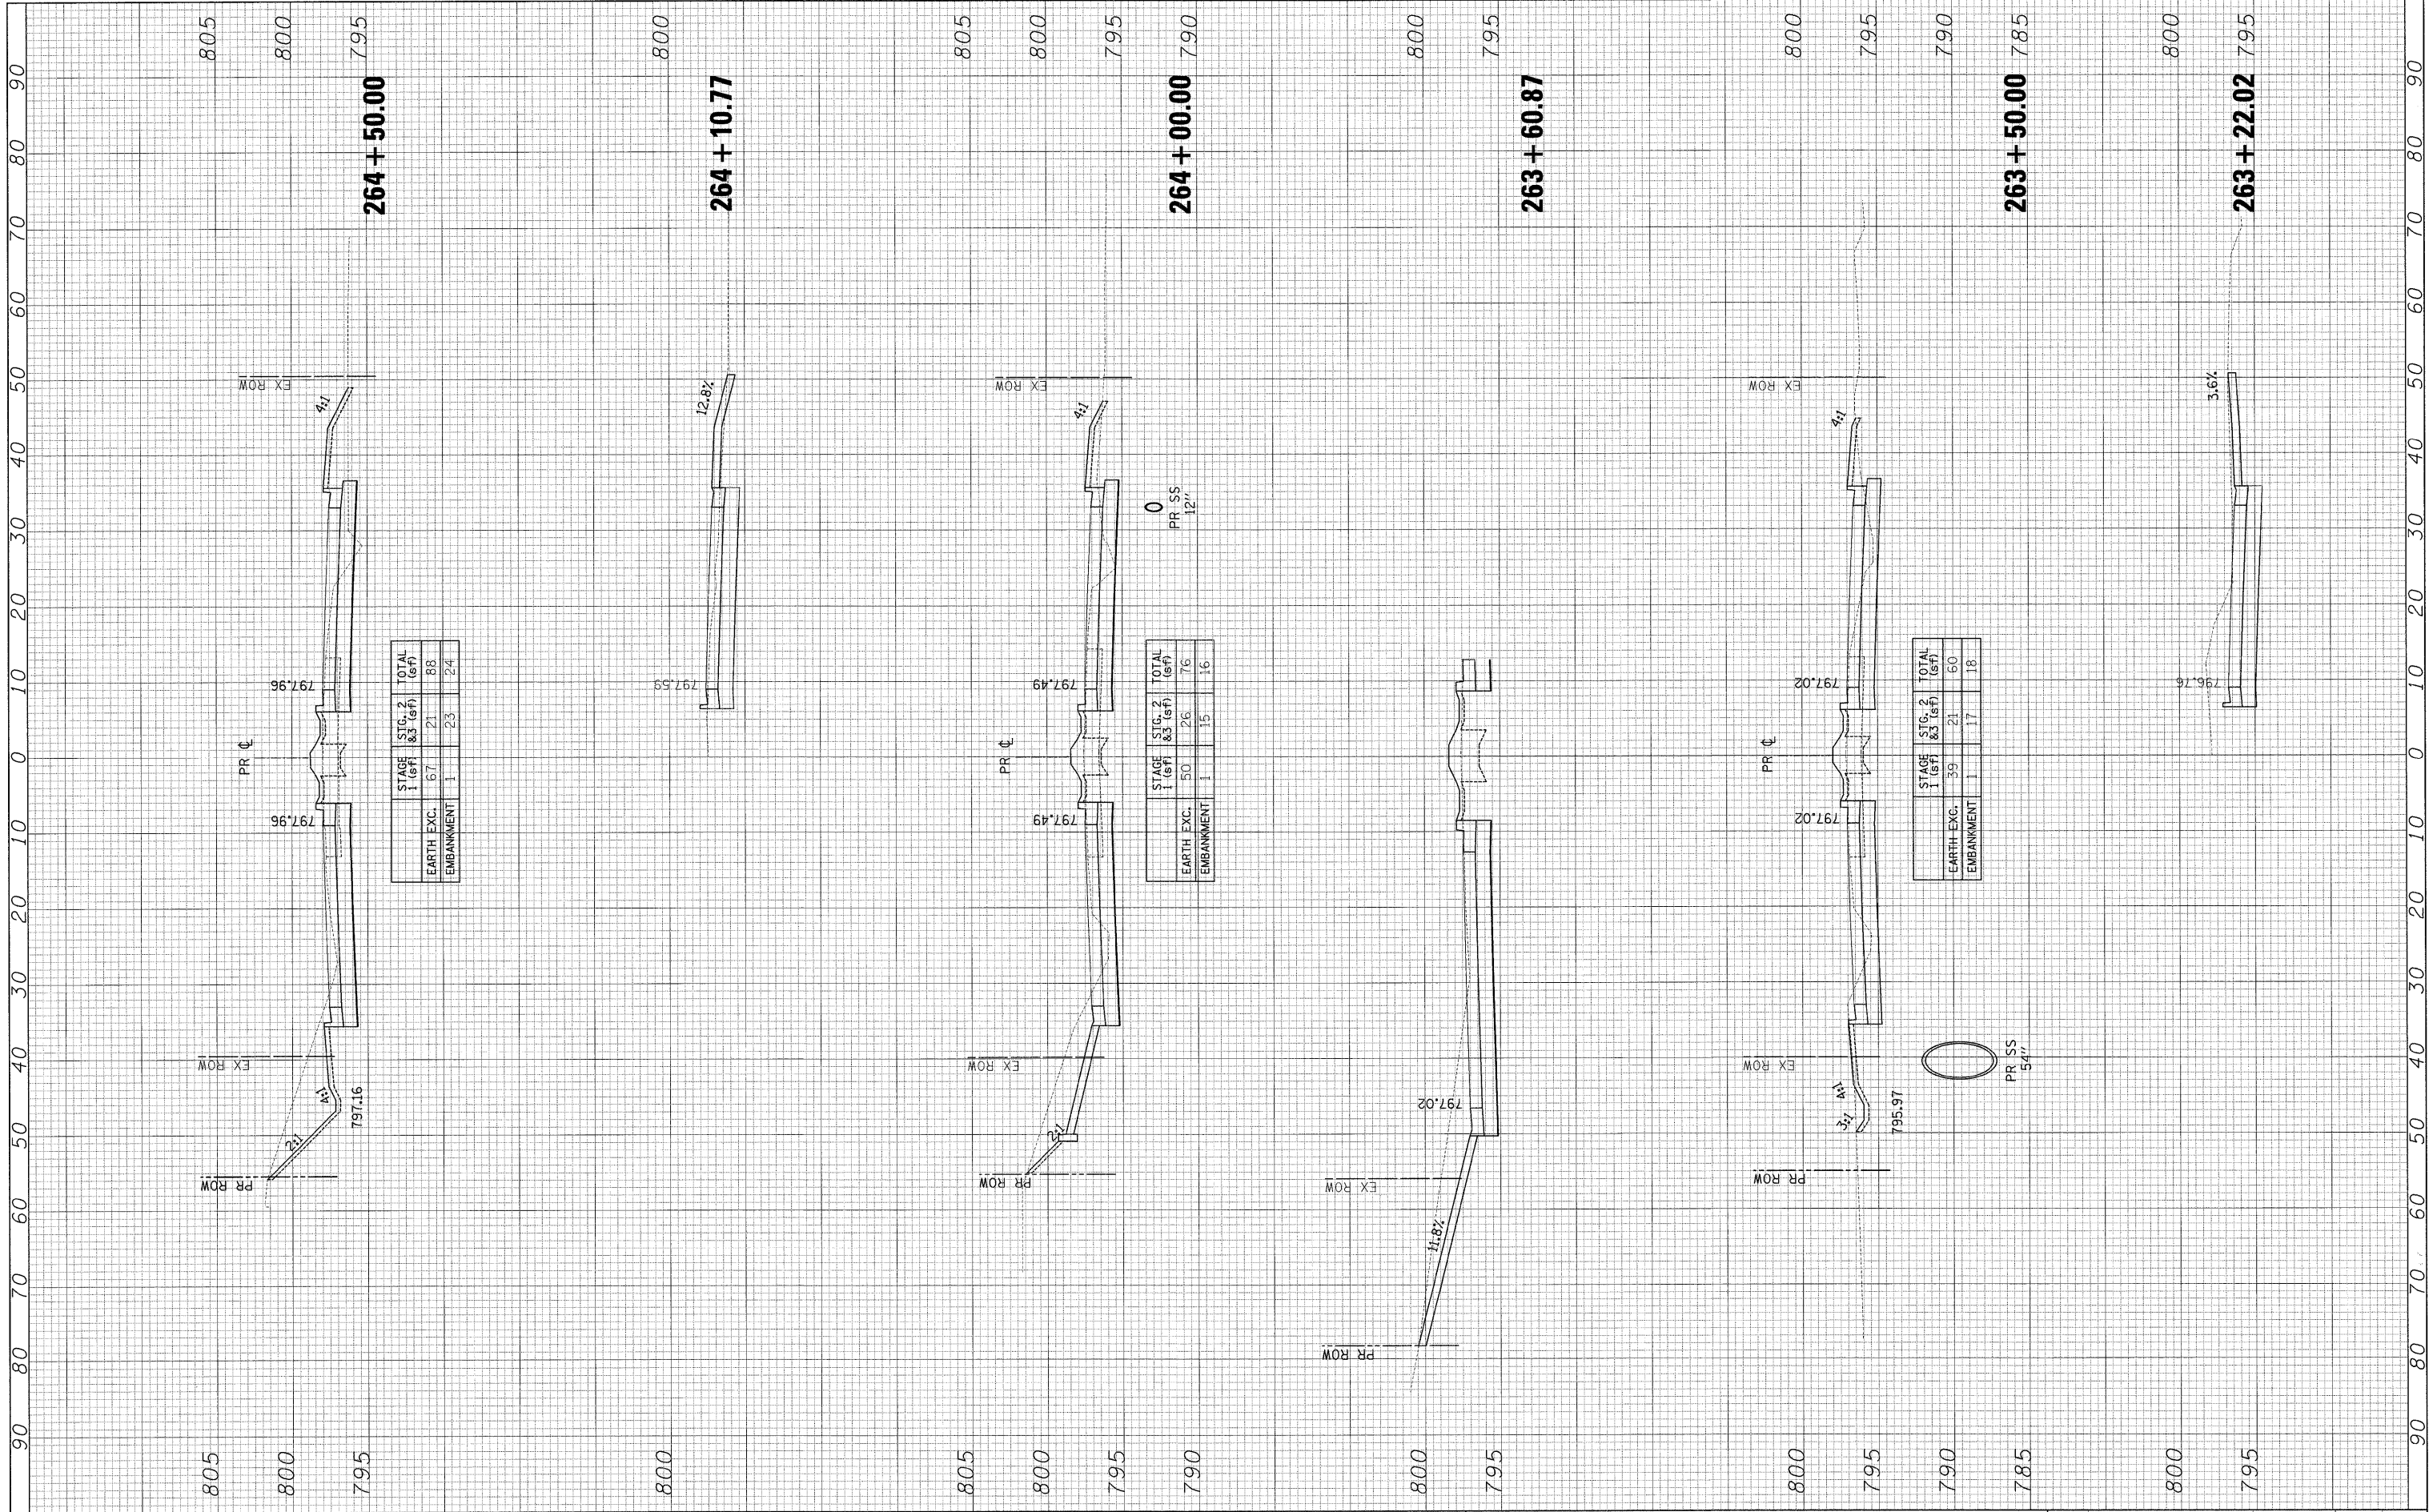

STAGE 1 (sf)	67	21	88
STAGE 2 & 3 (sf)			
TOTAL (sf)			88
EARTH EXC.	1	23	24
EMBANKMENT			

STAGE 1 (sf)	50	26	76
STAGE 2 & 3 (sf)			
TOTAL (sf)			76
EARTH EXC.	1	15	16
EMBANKMENT			

STAGE 1 (sf)	39	21	60
STAGE 2 & 3 (sf)			
TOTAL (sf)			60
EARTH EXC.	1	17	18
EMBANKMENT			

FILE NAME =
 #FILEL#

USER NAME = #USER#
 PLOT SCALE = #SCALE#
 PLOT DATE = #DATE#

DESIGNED -
 DRAWN -
 CHECKED -
 DATE - 12/12/2008

REVISED -
 REVISED -
 REVISED -
 REVISED -

**STATE OF ILLINOIS
 DEPARTMENT OF TRANSPORTATION**

U.S. ROUTE 45 CROSS SECTIONS

SCALE: 1"=5'V/10'H SHEET NO. 7 OF 36 SHEETS STA. 263+22.02 TO STA. 264+50.00

F.A.P. RTE.	SECTION	COUNTY	TOTAL SHEETS	SHEET NO.
344	(46-1S&47)WRS-3	LAKE	176	141
U.S. ROUTE 45 RECONSTRUCTION		CONTRACT NO. 60957		
FED. ROAD DIST. NO.		ILLINOIS FED. AID PROJECT		