


FINAL SURVEY PLOTTED NOTE BOOK NO. BY DATE

ORIGINAL SURVEY PLOTTED NOTE BOOK NO. BY DATE

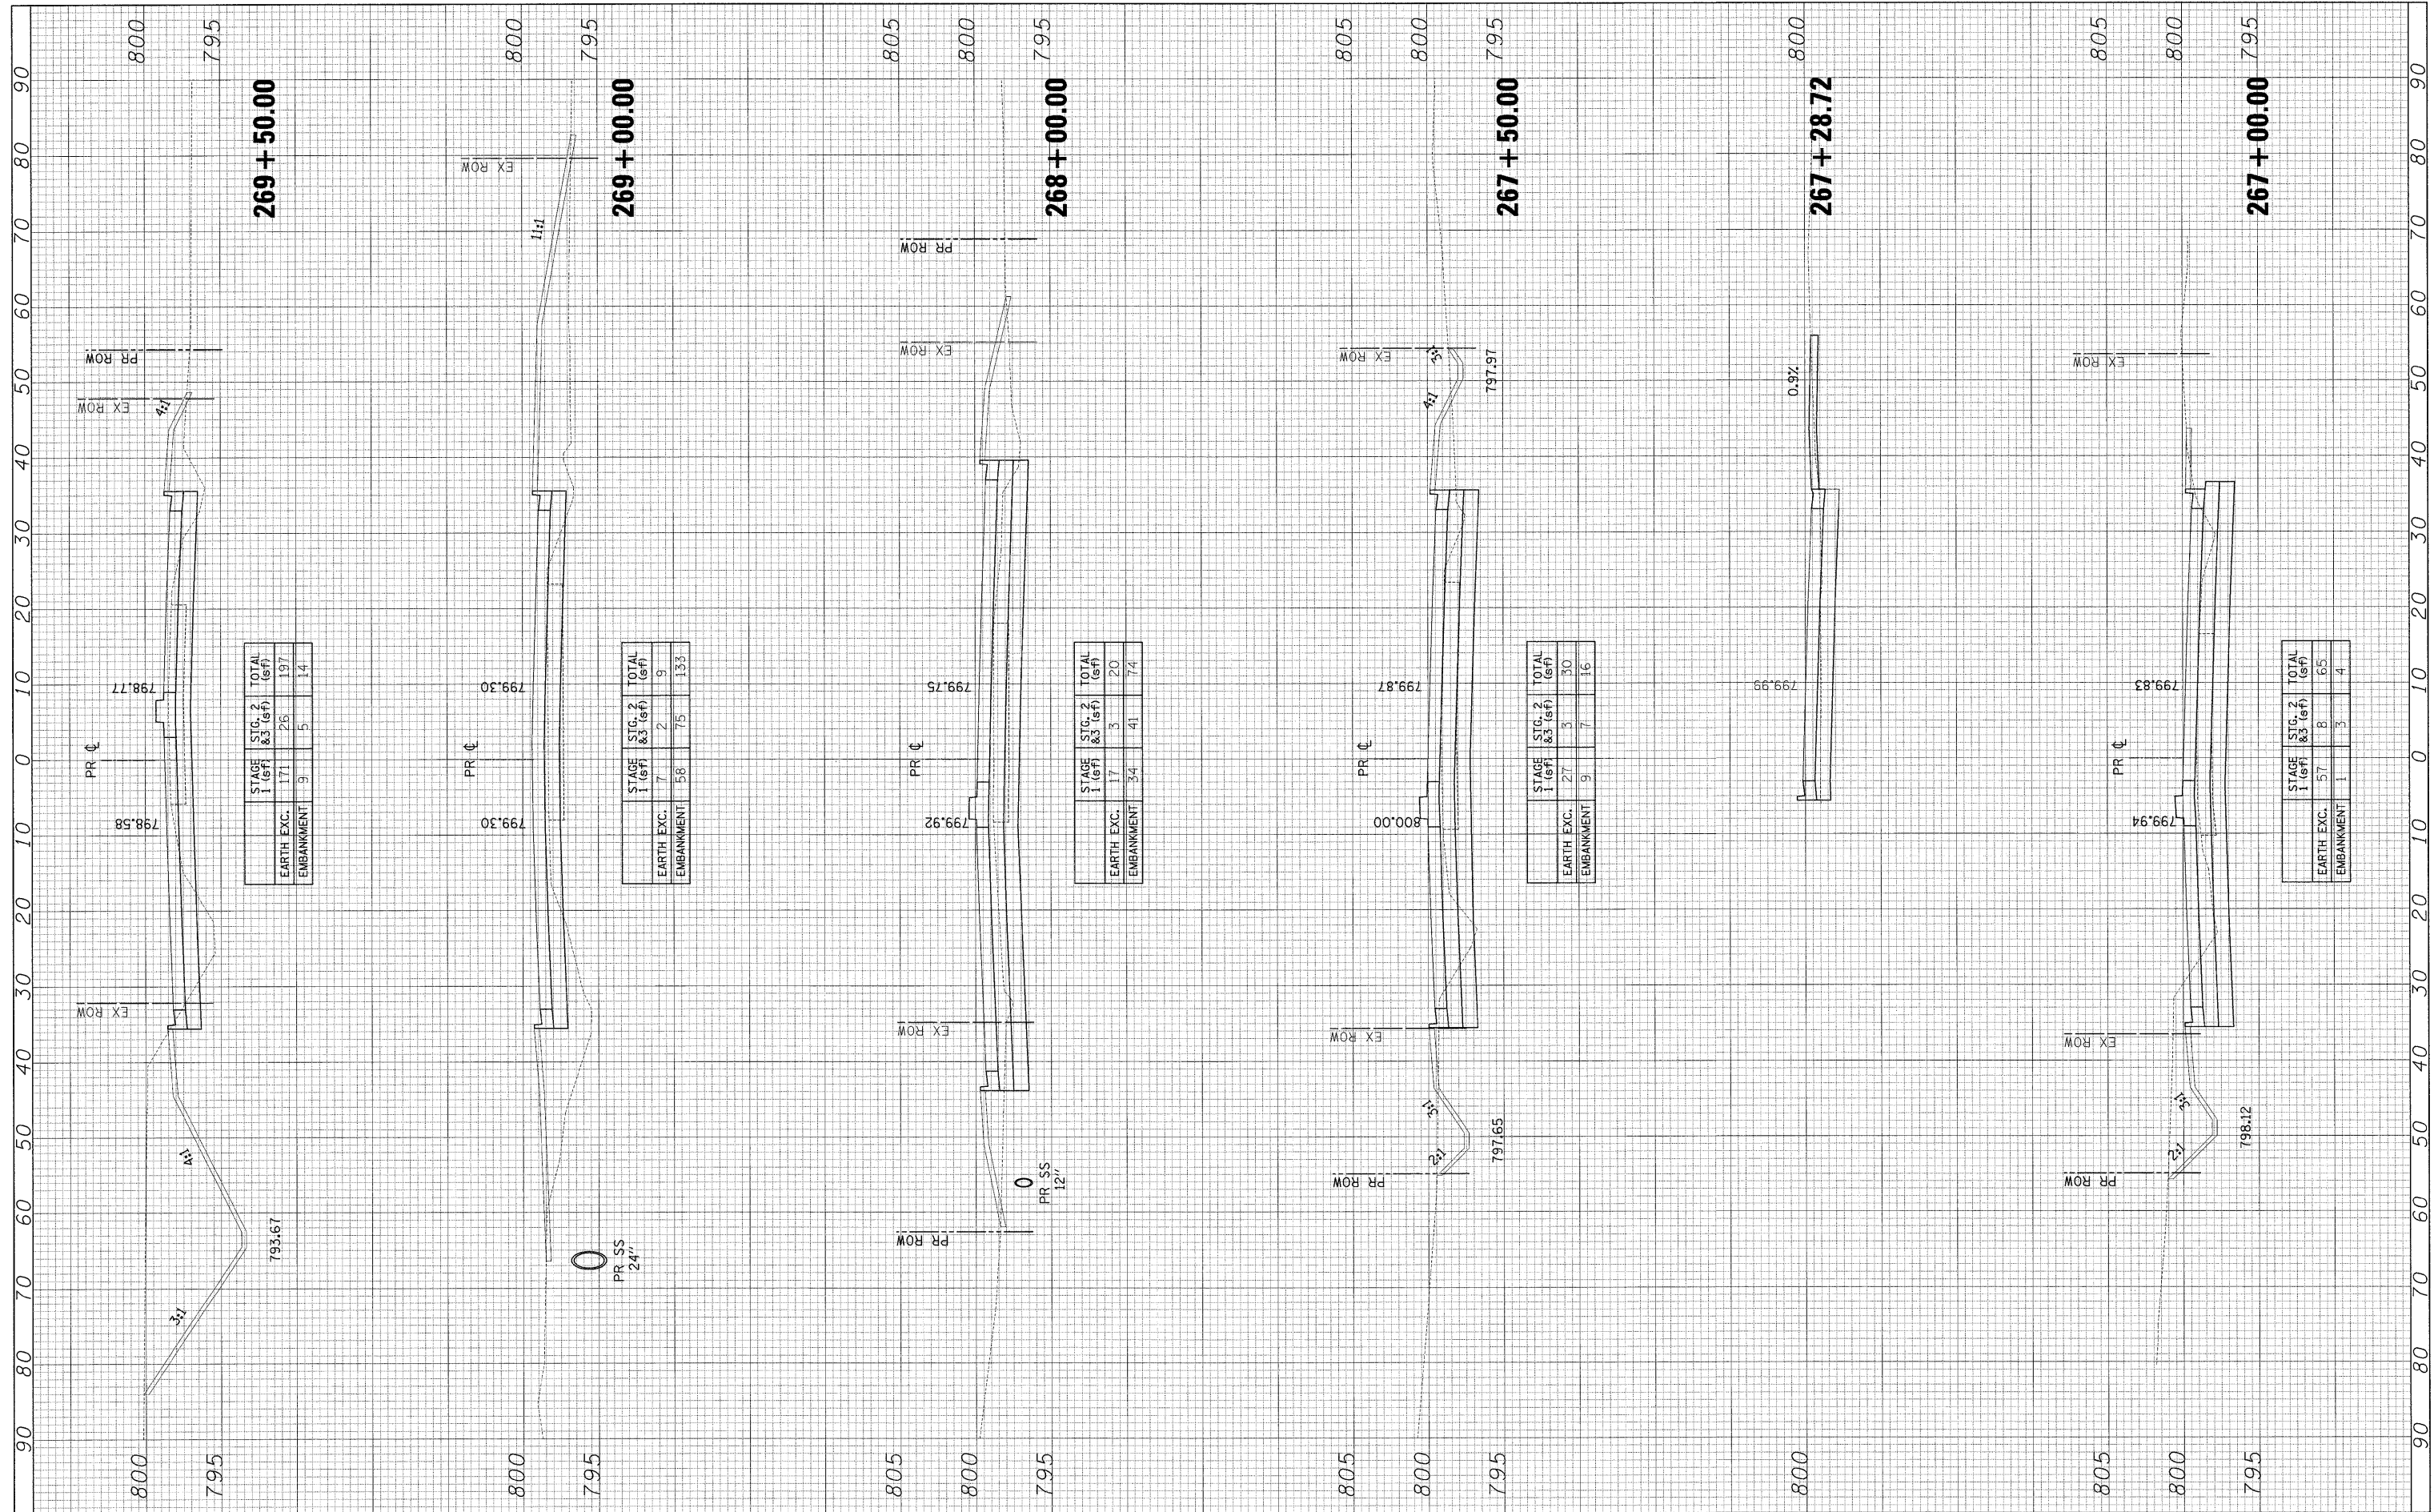

STAGE 1 (sf)	STG. 2 & 3 (sf)	TOTAL (sf)
171	26	197
9	5	14
EMBANKMENT		

STAGE 1 (sf)	STG. 2 & 3 (sf)	TOTAL (sf)
7	2	9
58	75	133
EMBANKMENT		

STAGE 1 (sf)	STG. 2 & 3 (sf)	TOTAL (sf)
17	3	20
34	41	74
EMBANKMENT		

STAGE 1 (sf)	STG. 2 & 3 (sf)	TOTAL (sf)
27	3	30
9	7	16
EMBANKMENT		

STAGE 1 (sf)	STG. 2 & 3 (sf)	TOTAL (sf)
57	8	65
1	3	4
EMBANKMENT		

FILE NAME = #FILEL#

USER NAME = #USER#
 PLOT SCALE = #SCALE#
 PLOT DATE = #DATE#

DESIGNED -
 DRAWN -
 CHECKED -
 DATE -

REVISED -
 REVISED -
 REVISED -
 REVISED -

**STATE OF ILLINOIS
 DEPARTMENT OF TRANSPORTATION**

U.S. ROUTE 45 CROSS SECTIONS
 SCALE: 1"=5'V/10'H SHEET NO. 9 OF 36 SHEETS STA. 267+00.00 TO STA. 269+50.00

F.A.P. RTE.	SECTION	COUNTY	TOTAL SHEETS	SHEET NO.
344	(46-1S&47)WRS-3	LAKE	176	143
U.S. ROUTE 45 RECONSTRUCTION		CONTRACT NO. 60957		
FED. ROAD DIST. NO.		ILLINOIS FED. AID PROJECT		