


BY _____ DATE _____
 SURVEYED _____
 PLOTTED _____
 NOTE BOOK _____
 NO. _____

BY _____ DATE _____
 SURVEYED _____
 PLOTTED _____
 NOTE BOOK _____
 NO. _____

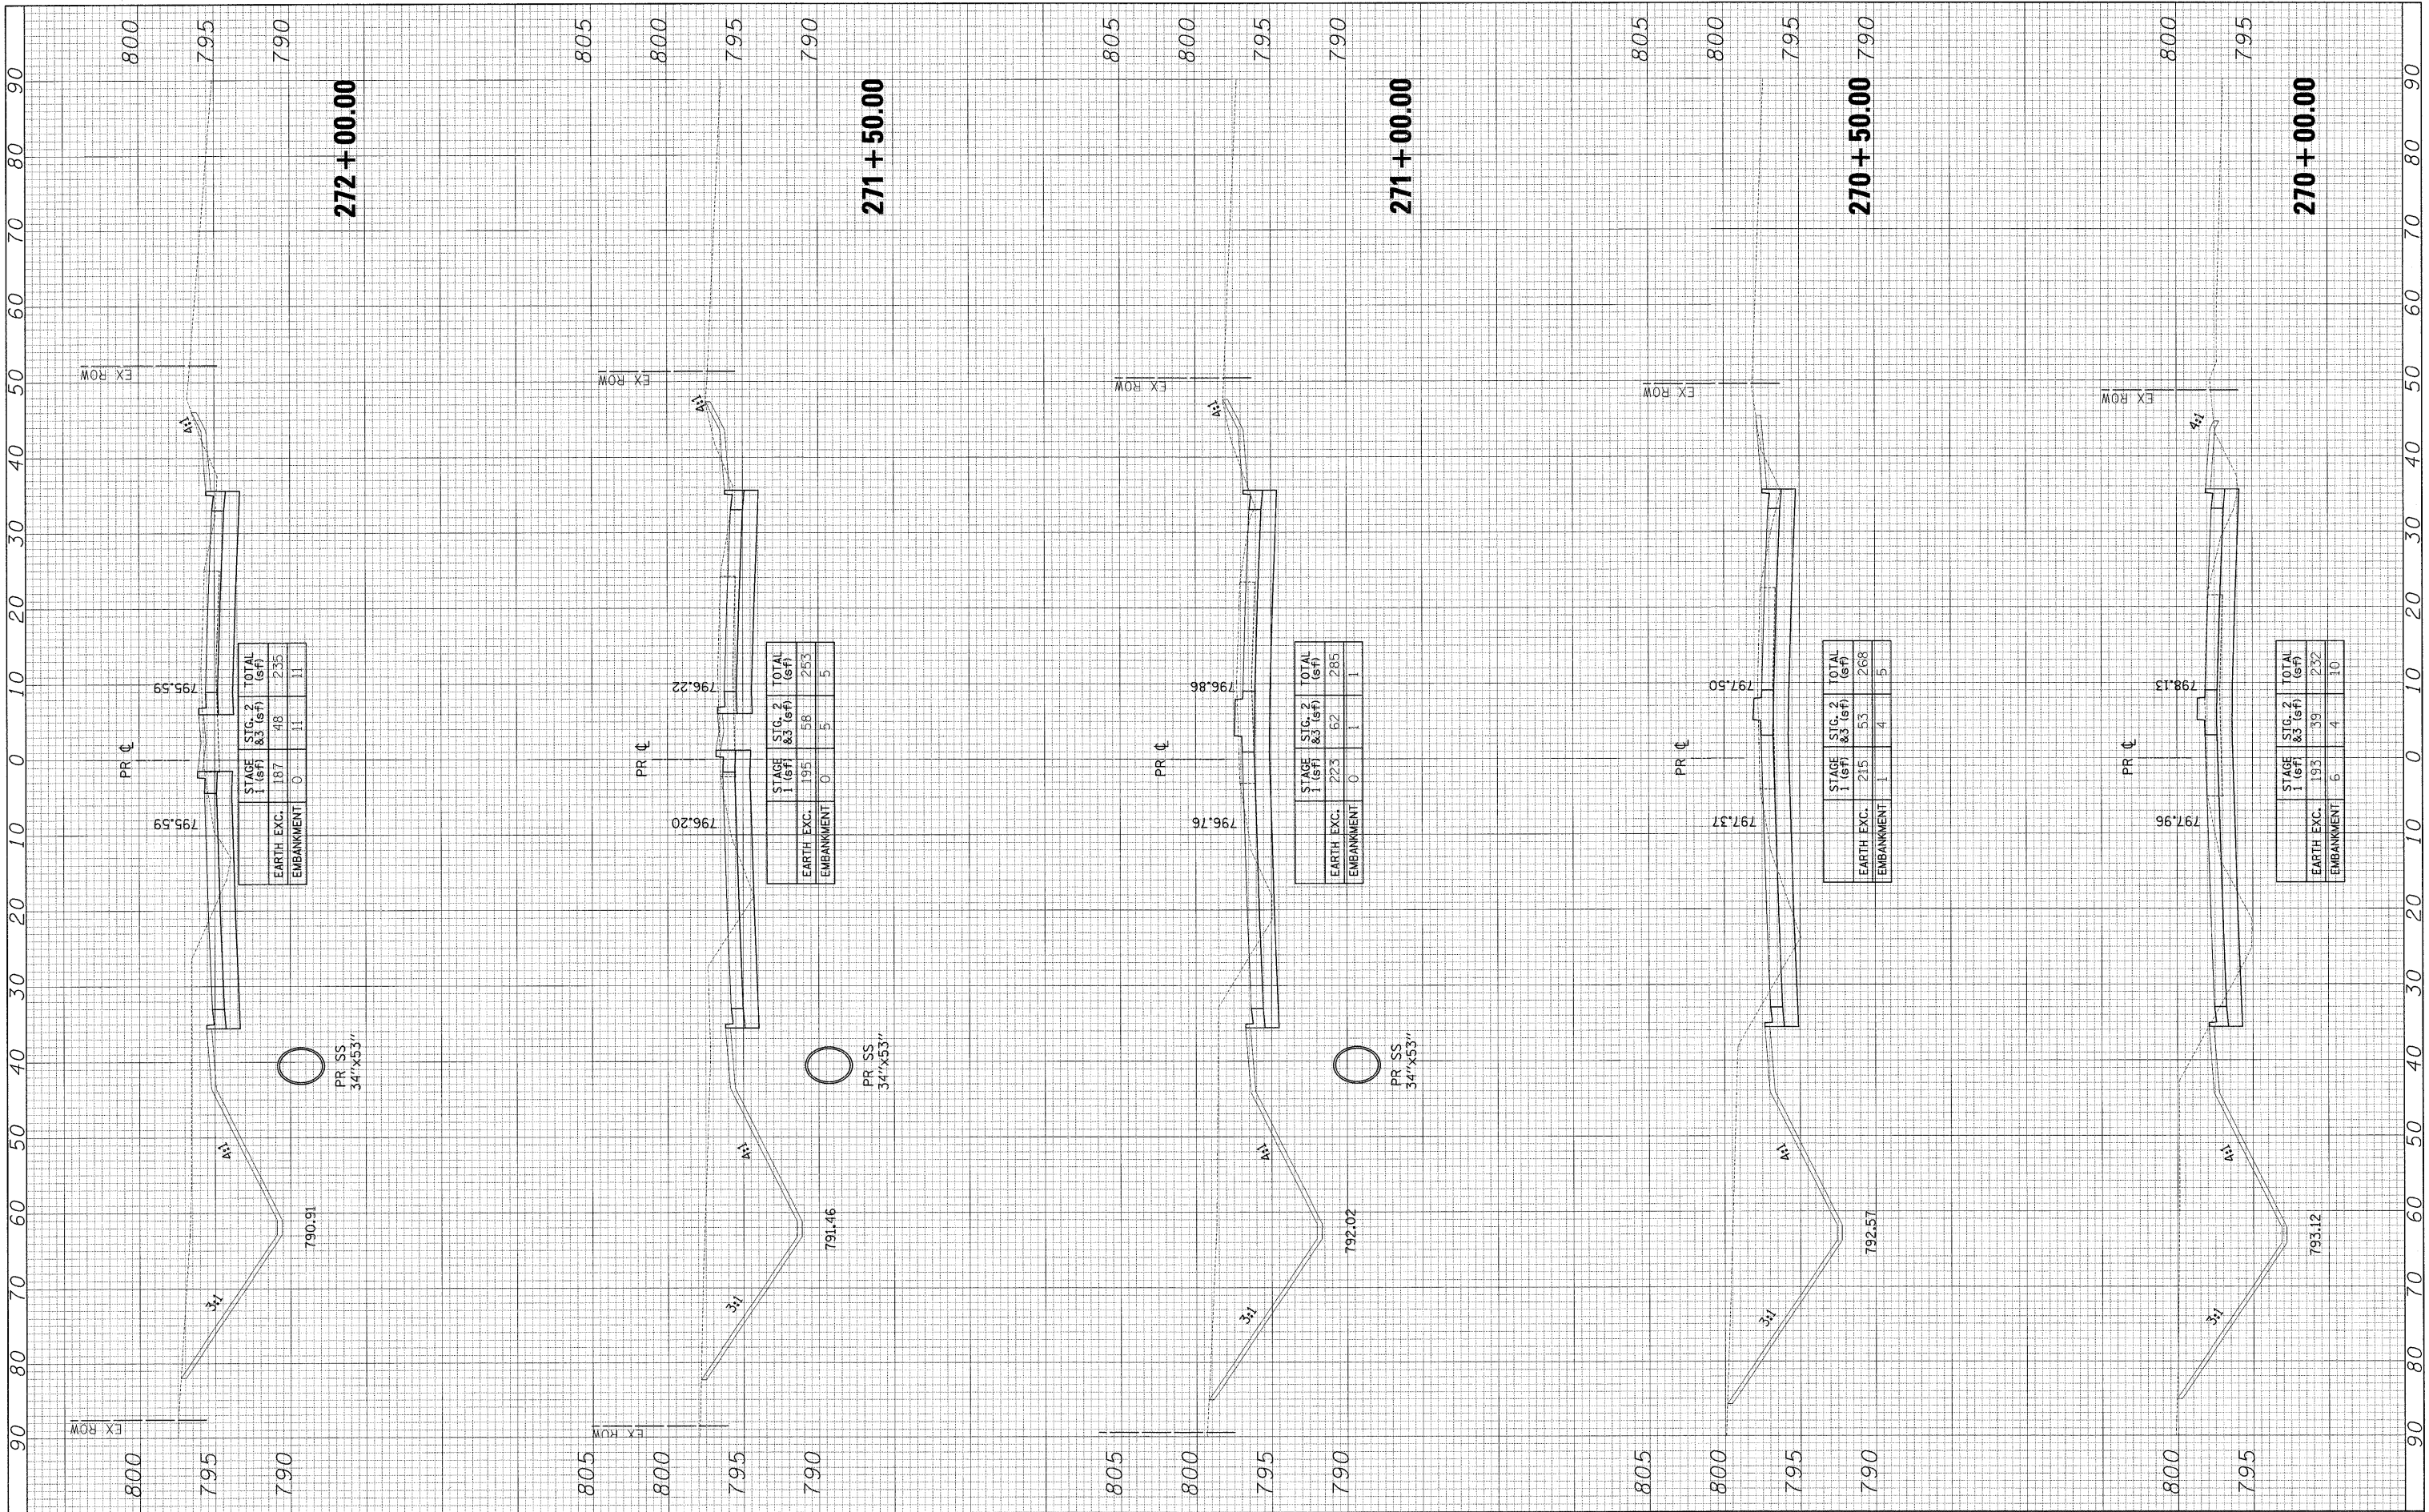

EARTH EXC.	STAGE 1 (sf)	STG. 2 & 3 (sf)	TOTAL (sf)
0	187	48	235
EMBANKMENT	0	11	11

EARTH EXC.	STAGE 1 (sf)	STG. 2 & 3 (sf)	TOTAL (sf)
0	195	58	253
EMBANKMENT	0	5	5

EARTH EXC.	STAGE 1 (sf)	STG. 2 & 3 (sf)	TOTAL (sf)
0	223	62	285
EMBANKMENT	0	1	1

EARTH EXC.	STAGE 1 (sf)	STG. 2 & 3 (sf)	TOTAL (sf)
1	215	53	268
EMBANKMENT	1	4	5

EARTH EXC.	STAGE 1 (sf)	STG. 2 & 3 (sf)	TOTAL (sf)
6	193	39	232
EMBANKMENT	6	4	10

FILE NAME = #FILEL#
 USER NAME = #USER#
 PLOT SCALE = #SCALE#
 PLOT DATE = #DATE#

DESIGNED -
 DRAWN -
 CHECKED -
 DATE -

REVISED -
 REVISED -
 REVISED -
 REVISED -

**STATE OF ILLINOIS
 DEPARTMENT OF TRANSPORTATION**

U.S. ROUTE 45 CROSS SECTIONS

SCALE: 1"=5'V/10'H SHEET NO. 10 OF 36 SHEETS STA. 270+00.00 TO STA. 272+00.00

F.A.P. RTE.	SECTION	COUNTY	TOTAL SHEETS	SHEET NO.
344	(46-1S&47)WRS-3	LAKE	176	144
U.S. ROUTE 45 RECONSTRUCTION		CONTRACT NO. 60957		
FED. ROAD DIST. NO.	ILLINOIS FED. AID PROJECT			