


FINAL SURVEYED BY DATE
 PLOTTED BY DATE
 NOTE BOOK NO. DATE
 AREAS CHECKED

ORIGINAL SURVEYED BY DATE
 PLOTTED BY DATE
 NOTE BOOK NO. DATE
 AREAS CHECKED

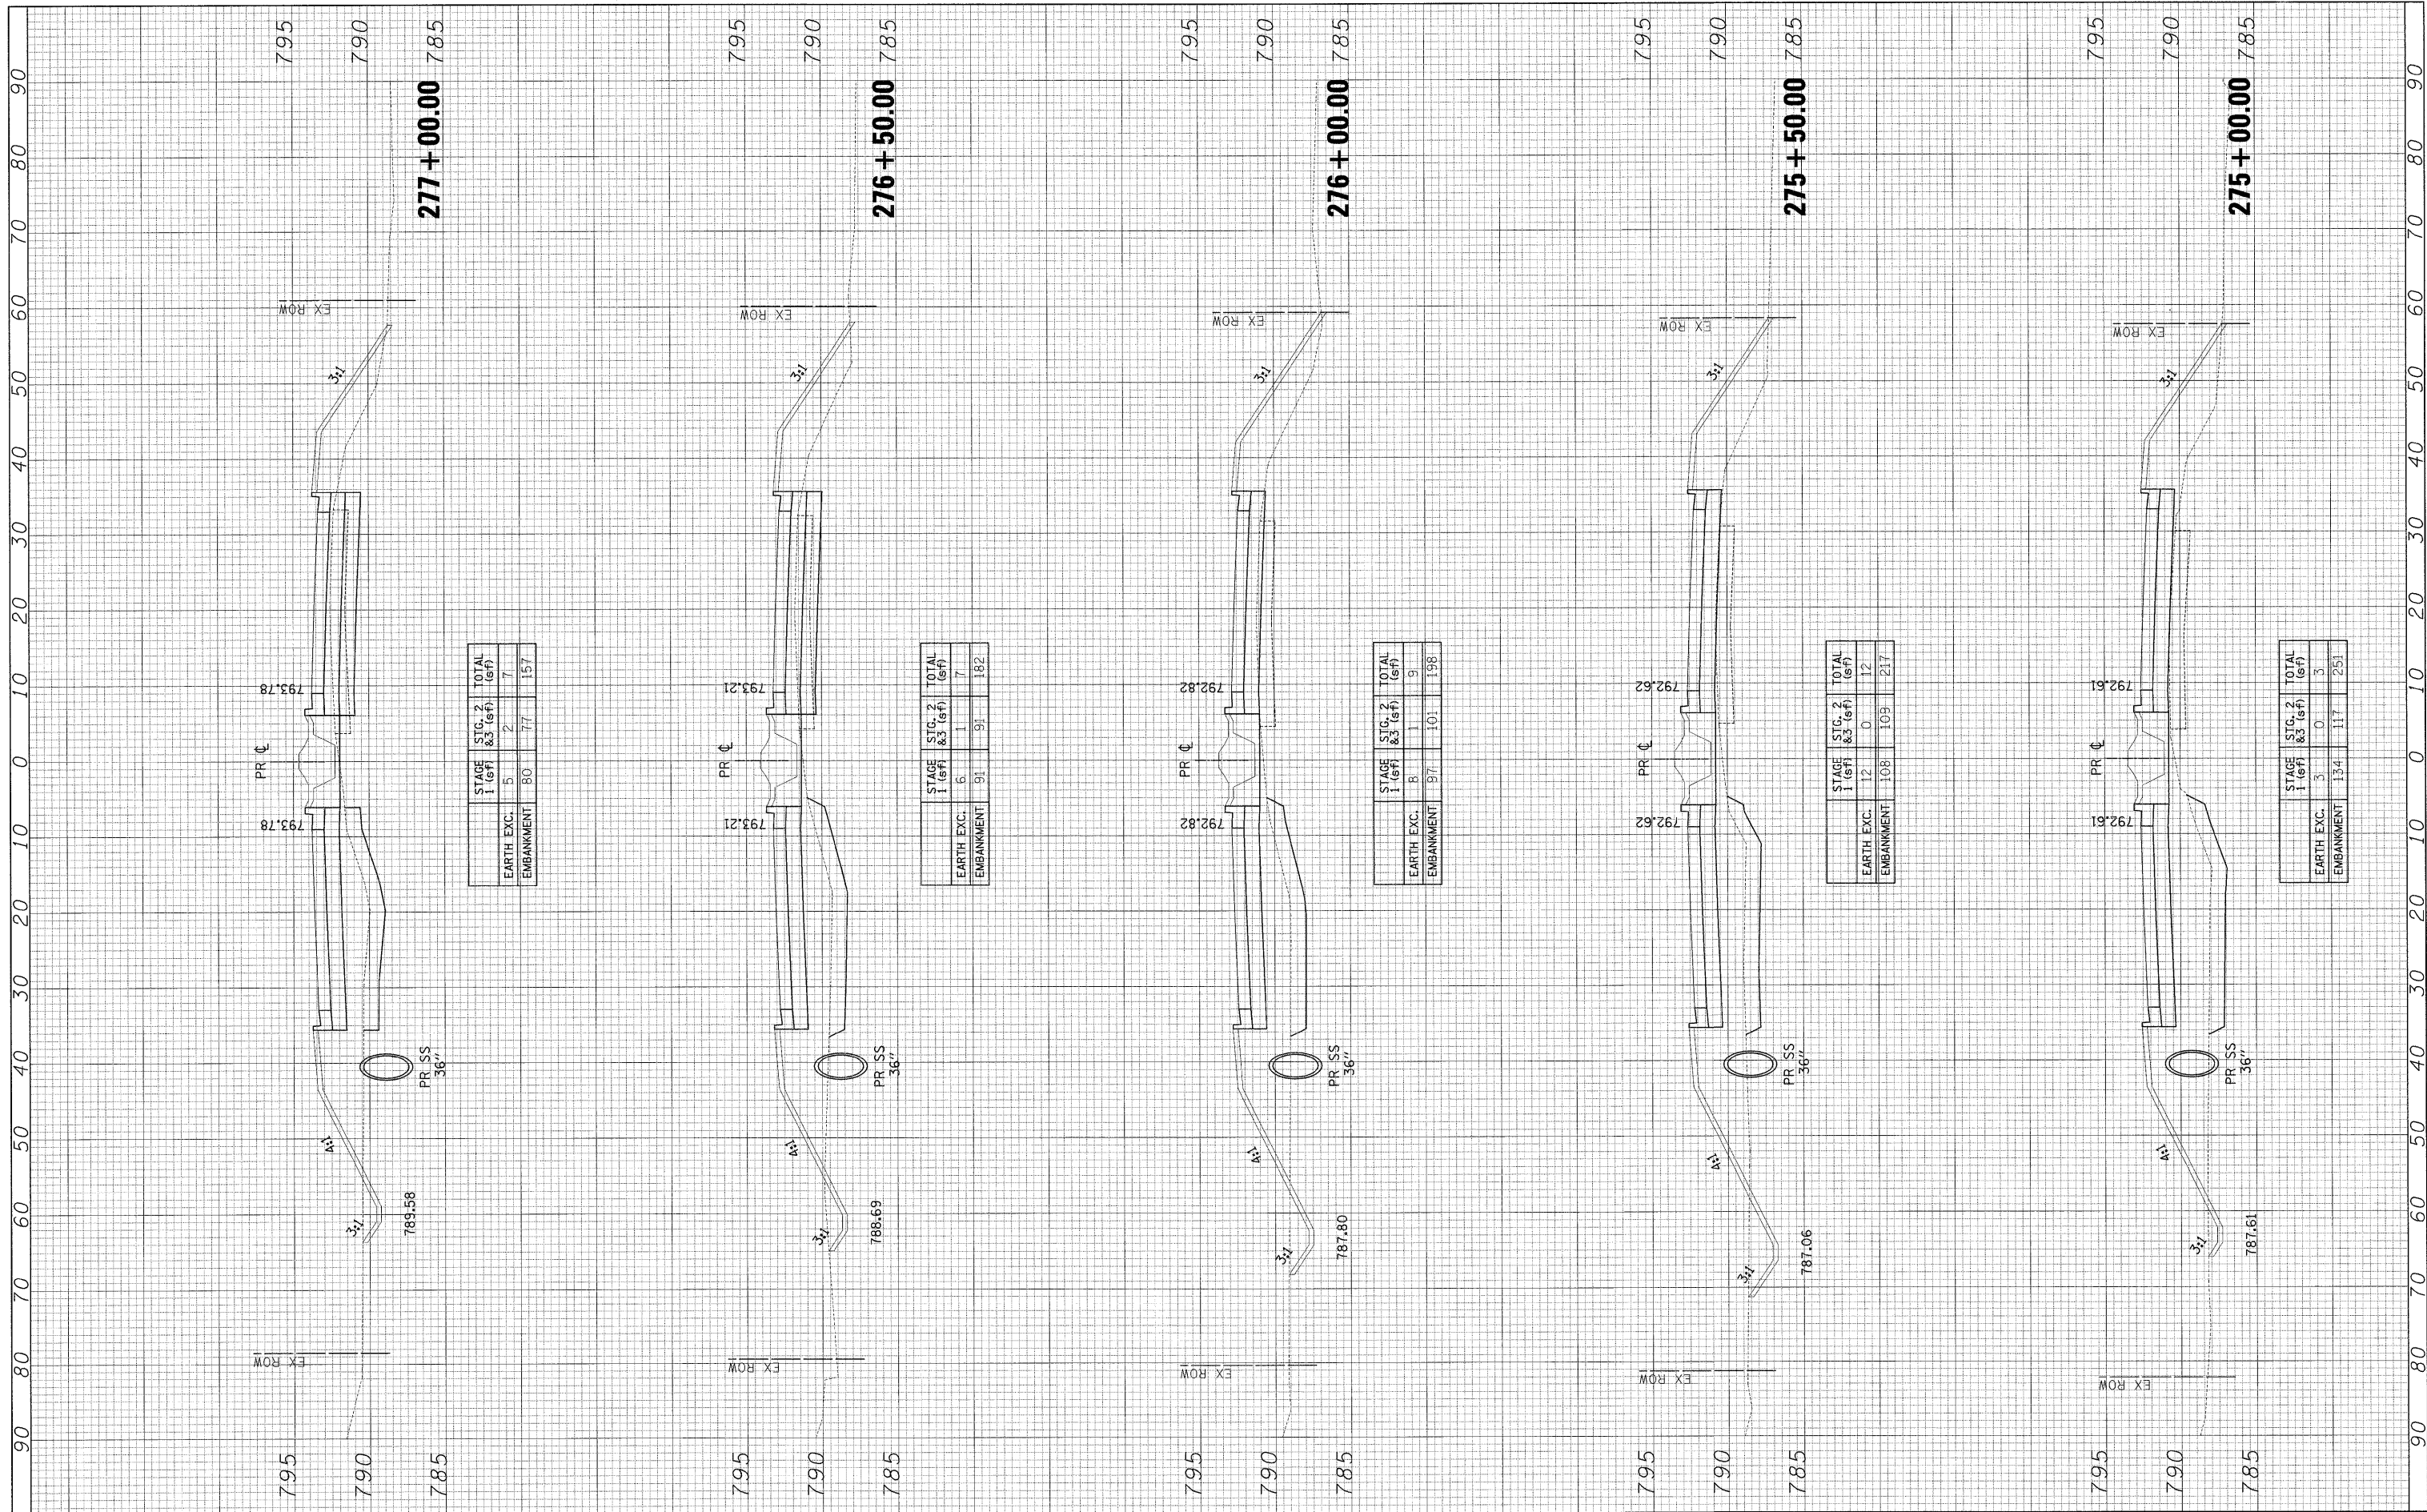

STAGE	STG. 1 (sf)	STG. 2 & 3 (sf)	TOTAL (sf)
EARTH EXC.	5	2	7
EMBANKMENT	80	77	157

STAGE	STG. 1 (sf)	STG. 2 & 3 (sf)	TOTAL (sf)
EARTH EXC.	6	1	7
EMBANKMENT	91	91	182

STAGE	STG. 1 (sf)	STG. 2 & 3 (sf)	TOTAL (sf)
EARTH EXC.	8	1	9
EMBANKMENT	97	101	198

STAGE	STG. 1 (sf)	STG. 2 & 3 (sf)	TOTAL (sf)
EARTH EXC.	12	0	12
EMBANKMENT	108	109	217

STAGE	STG. 1 (sf)	STG. 2 & 3 (sf)	TOTAL (sf)
EARTH EXC.	3	0	3
EMBANKMENT	134	117	251

FILE NAME =
 #FILE#

USER NAME = #USER#
 PLOT SCALE = #SCALE#
 PLOT DATE = #DATE#

DESIGNED -
 DRAWN -
 CHECKED -
 DATE -

REVISED -
 REVISED -
 REVISED -
 REVISED -

**STATE OF ILLINOIS
 DEPARTMENT OF TRANSPORTATION**

U.S. ROUTE 45 CROSS SECTIONS

SCALE: 1"=5'V/10'H SHEET NO. 12 OF 36 SHEETS STA. 275+00.00 TO STA. 277+00.00

F.A.P. RTE.	SECTION	COUNTY	TOTAL SHEETS	SHEET NO.
344	(46-15&47)WRS-3	LAKE	176	146
U.S. ROUTE 45 RECONSTRUCTION		CONTRACT NO. 60957		
FED. ROAD DIST. NO.		ILLINOIS FED. AID PROJECT		