


FINAL SURVEY SURVEYED PLOTTED NOTE BOOK NO. BY DATE

ORIGINAL SURVEY SURVEYED PLOTTED TEMPLATE NOTE BOOK NO. BY DATE

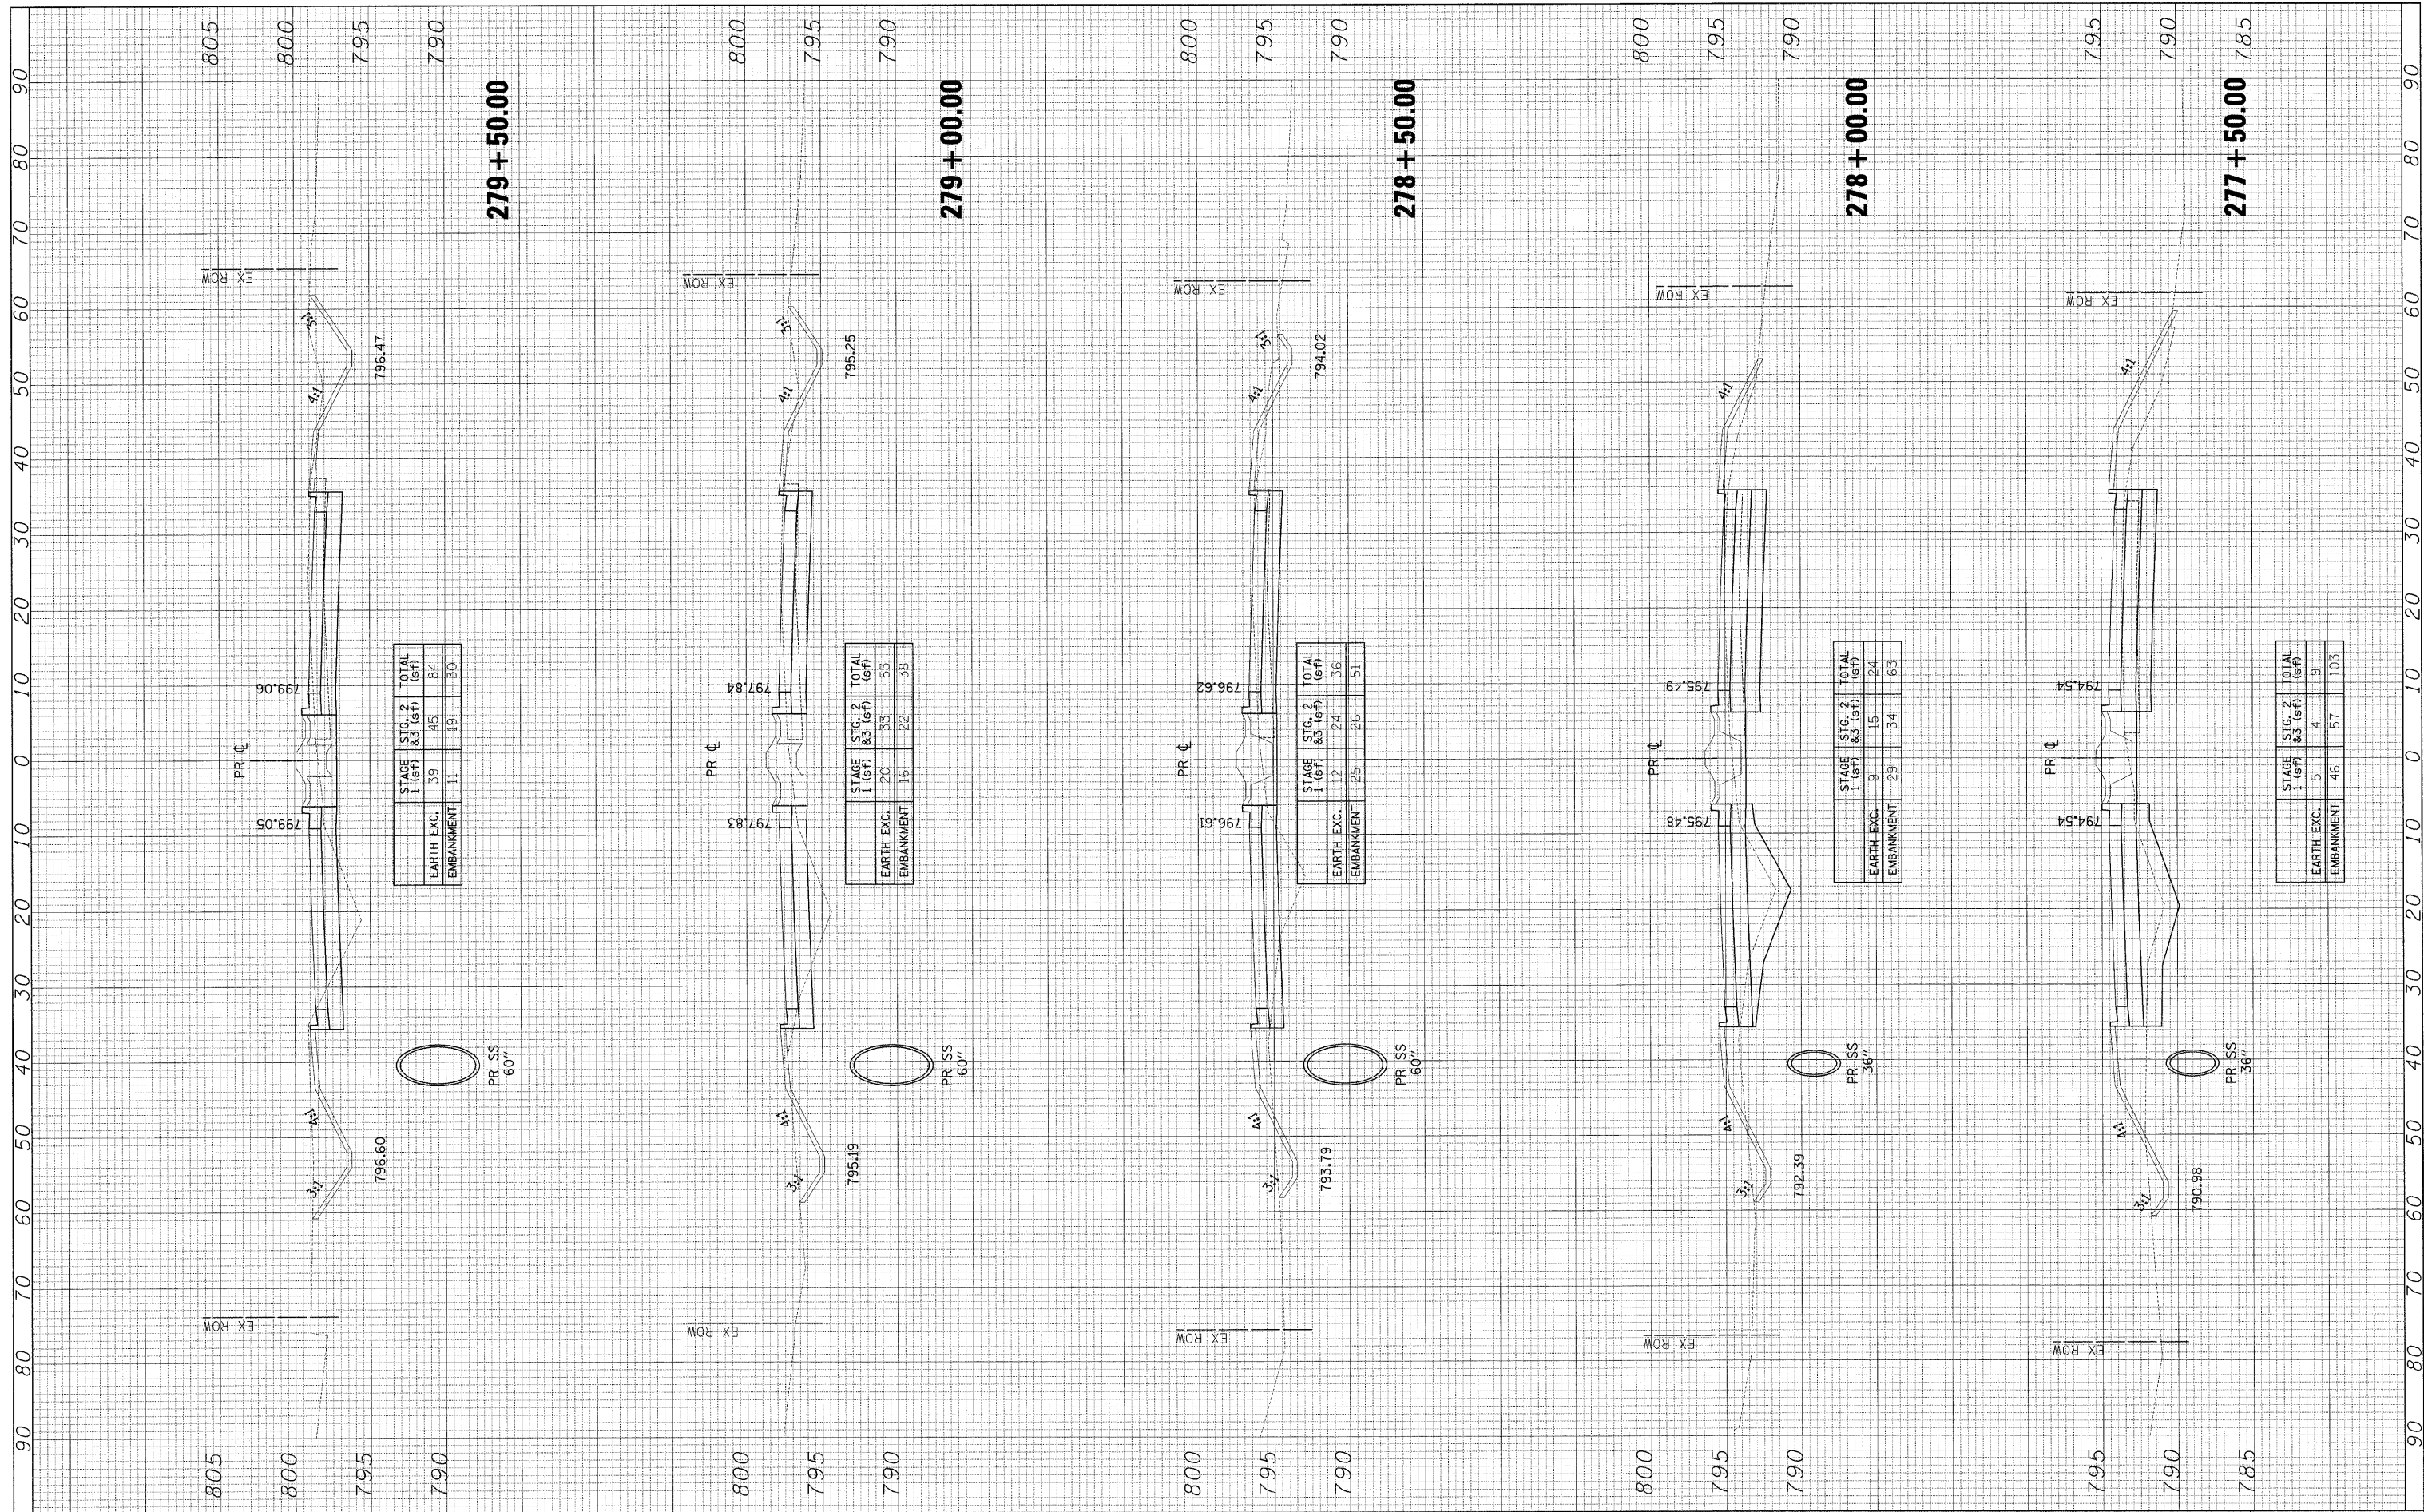

STAGE	STG. 1	STG. 2	TOTAL
	(sf)	&3 (sf)	(sf)
EARTH EXC.	39	45	84
EMBANKMENT	11	19	30

STAGE	STG. 1	STG. 2	TOTAL
	(sf)	&3 (sf)	(sf)
EARTH EXC.	20	33	53
EMBANKMENT	16	22	38

STAGE	STG. 1	STG. 2	TOTAL
	(sf)	&3 (sf)	(sf)
EARTH EXC.	12	24	36
EMBANKMENT	25	26	51

STAGE	STG. 1	STG. 2	TOTAL
	(sf)	&3 (sf)	(sf)
EARTH EXC.	9	15	24
EMBANKMENT	29	34	63

STAGE	STG. 1	STG. 2	TOTAL
	(sf)	&3 (sf)	(sf)
EARTH EXC.	5	4	9
EMBANKMENT	46	57	103

FILE NAME =
#FILEL#

USER NAME = #USER#
PLOT SCALE = #SCALE#
PLOT DATE = #DATE#

DESIGNED -
DRAWN -
CHECKED -
DATE -

REVISED -
REVISED -
REVISED -
REVISED -

**STATE OF ILLINOIS
DEPARTMENT OF TRANSPORTATION**

U.S. ROUTE 45 CROSS SECTIONS

SCALE: 1"=5'V/10'H SHEET NO. 13 OF 36 SHEETS STA. 277+50.00 TO STA. 279+50.00

F.A.P. RTE.	SECTION	COUNTY	TOTAL SHEETS	SHEET NO.
344	(46-1S&47)WRS-3	LAKE	176	147
U.S. ROUTE 45 RECONSTRUCTION		CONTRACT NO. 60957		
FED. ROAD DIST. NO.		ILLINOIS FED. AID PROJECT		