


FINAL SURVEY PLOTTED DATE: _____ BY: _____
 NO. _____

ORIGINAL SURVEY PLOTTED DATE: _____ BY: _____
 NO. _____

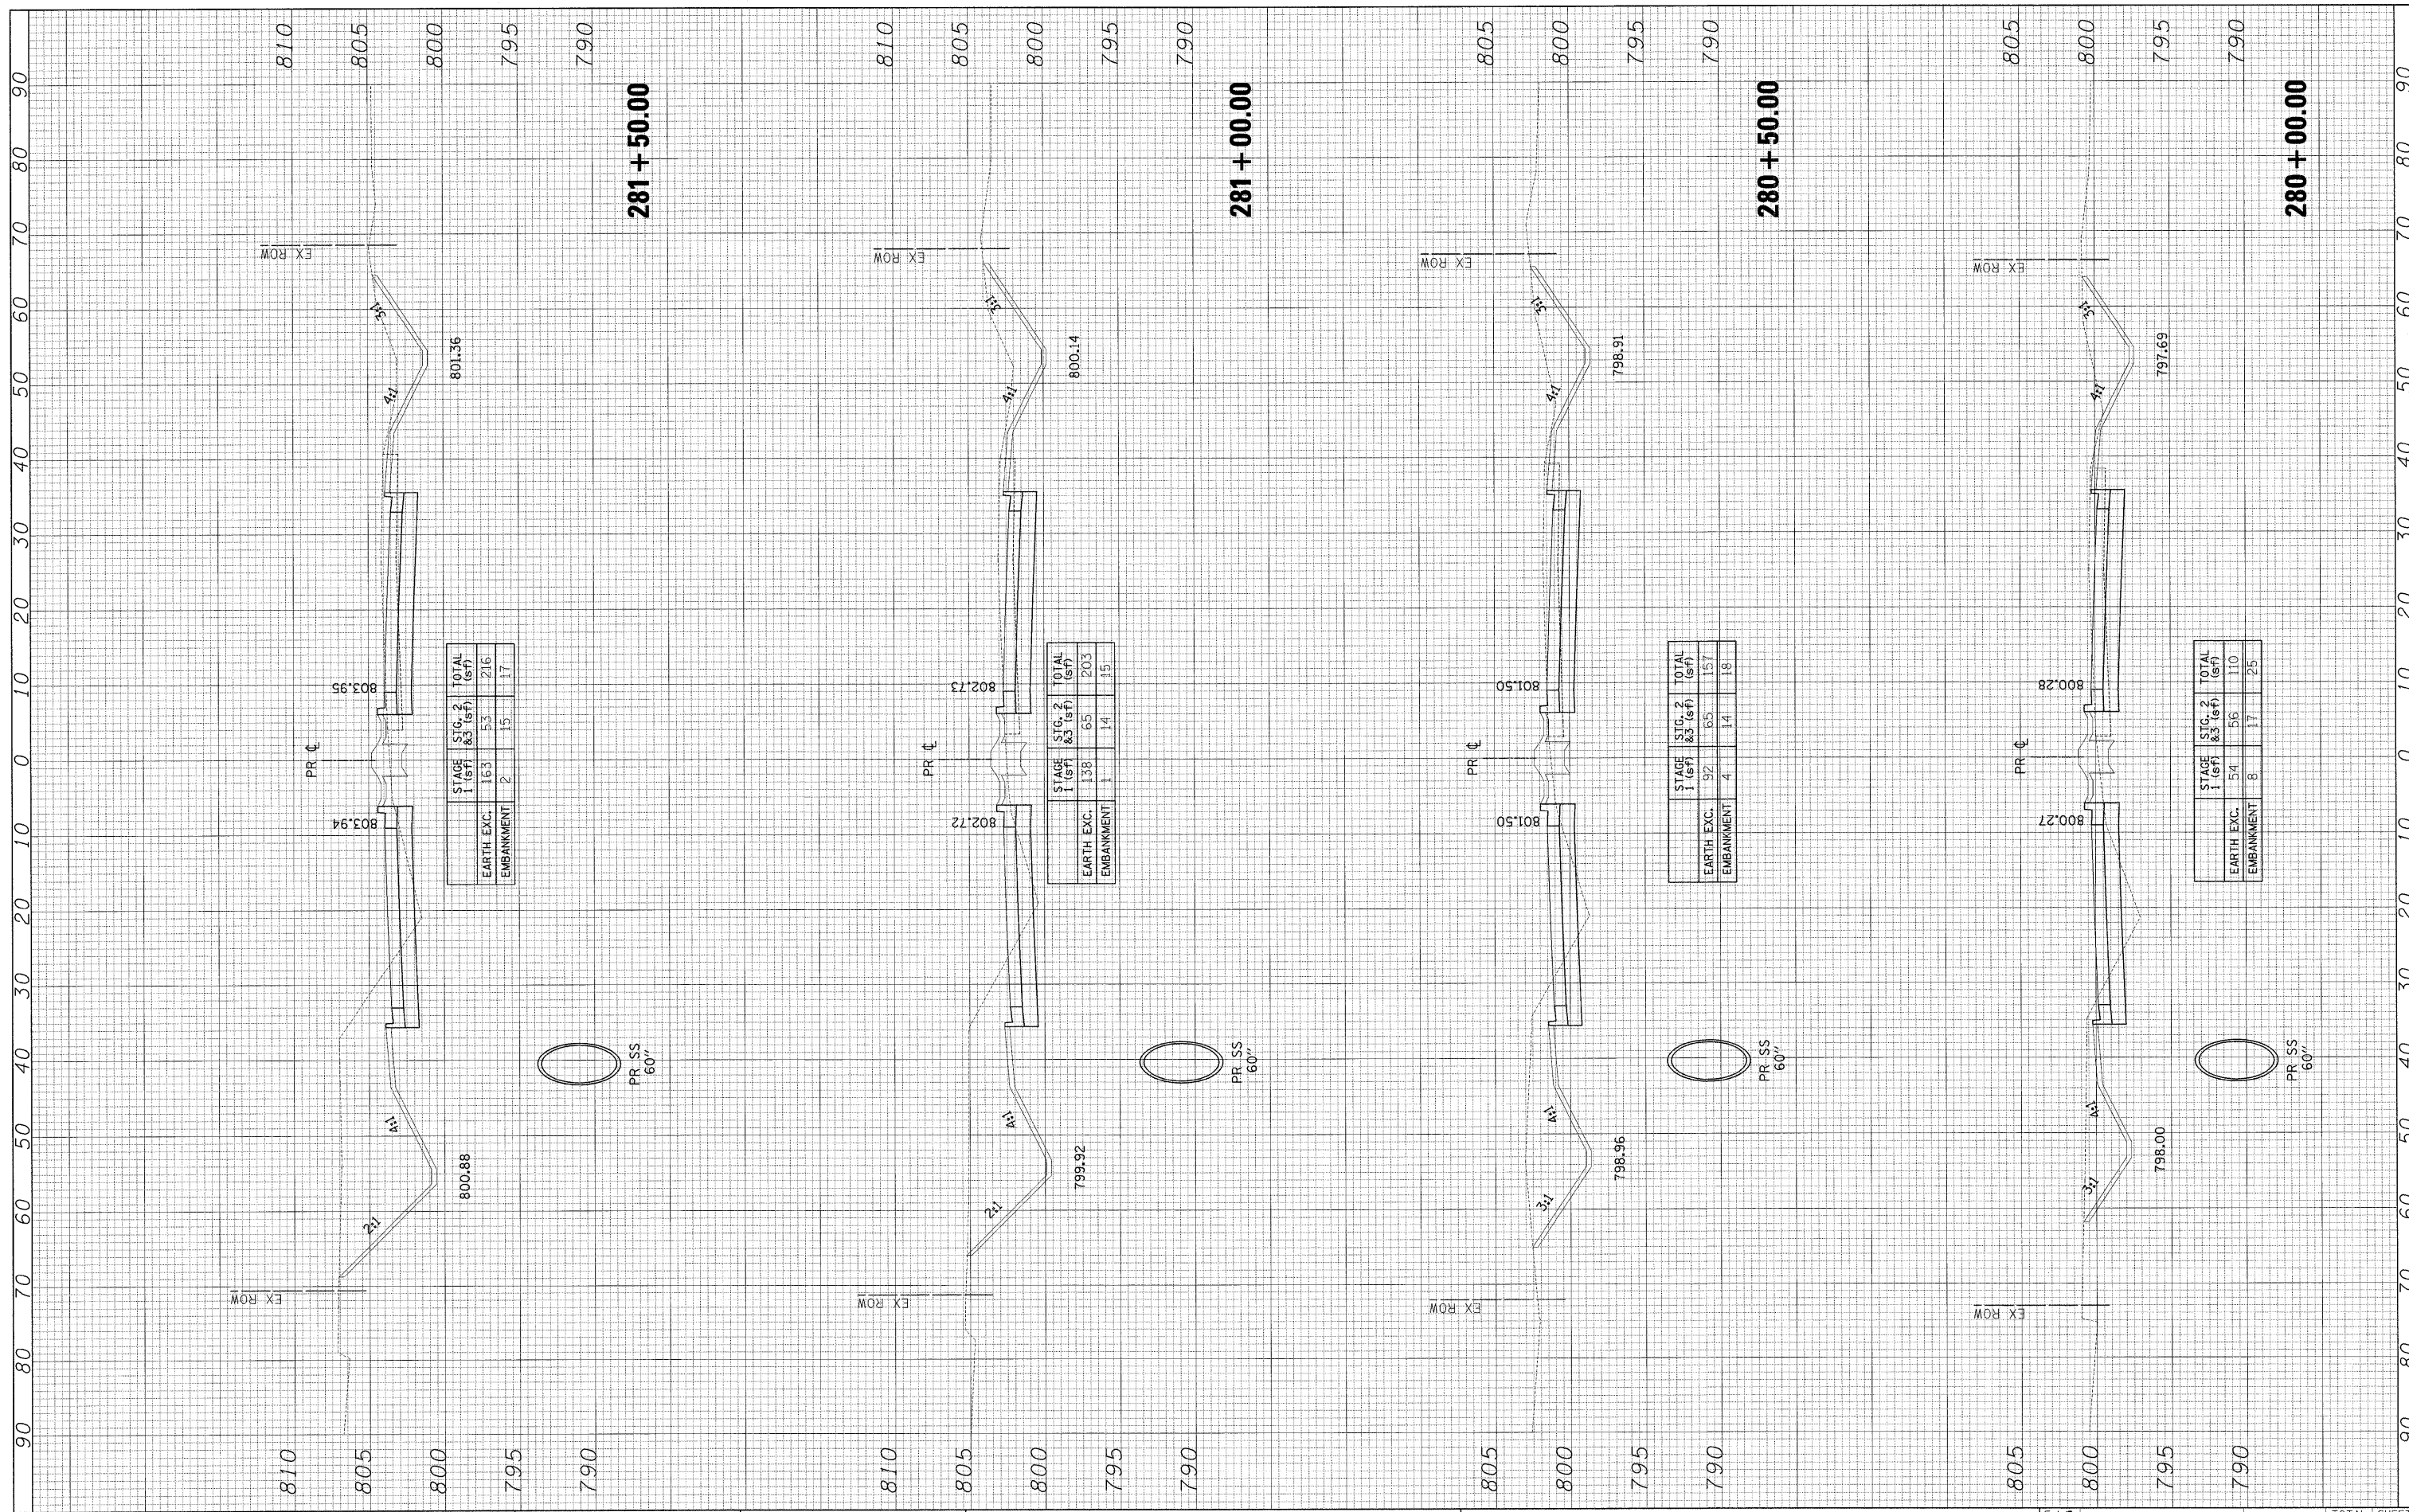

EARTH EXC.	163	53	216
EMBAKMENT	2	15	17
STG. 1 (sf)			
STG. 2 & 3 (sf)			
TOTAL (sf)			

EARTH EXC.	138	65	203
EMBAKMENT	1	14	15
STG. 1 (sf)			
STG. 2 & 3 (sf)			
TOTAL (sf)			

EARTH EXC.	92	65	157
EMBAKMENT	4	14	18
STG. 1 (sf)			
STG. 2 & 3 (sf)			
TOTAL (sf)			

EARTH EXC.	54	56	110
EMBAKMENT	8	17	25
STG. 1 (sf)			
STG. 2 & 3 (sf)			
TOTAL (sf)			



FILE NAME = #FILE#

USER NAME = #USER#
 PLOT SCALE = #SCALE#
 PLOT DATE = #DATE#

DESIGNED -
 DRAWN -
 CHECKED -
 DATE -

REVISED -
 REVISED -
 REVISED -
 REVISED -

**STATE OF ILLINOIS
 DEPARTMENT OF TRANSPORTATION**

U.S. ROUTE 45 CROSS SECTIONS

SCALE: 1"=5'V/10'H SHEET NO. 14 OF 36 SHEETS STA. 280+00.00 TO STA. 281+50.00

F.A.R. RTE.	SECTION	COUNTY	TOTAL SHEETS	SHEET NO.
344	(46-1S&47)WRS-3	LAKE	176	148
U.S. ROUTE 45 RECONSTRUCTION		CONTRACT NO. 60957		
FED. ROAD DIST. NO.		ILLINOIS FED. AID PROJECT		