


FINAL SURVEYED SURVEY BY DATE
 NOTE BOOK SURVEY NO. TEMPLATE AREAS CHECKED

ORIGINAL SURVEYED SURVEY BY DATE
 NOTE BOOK SURVEY NO. TEMPLATE AREAS CHECKED

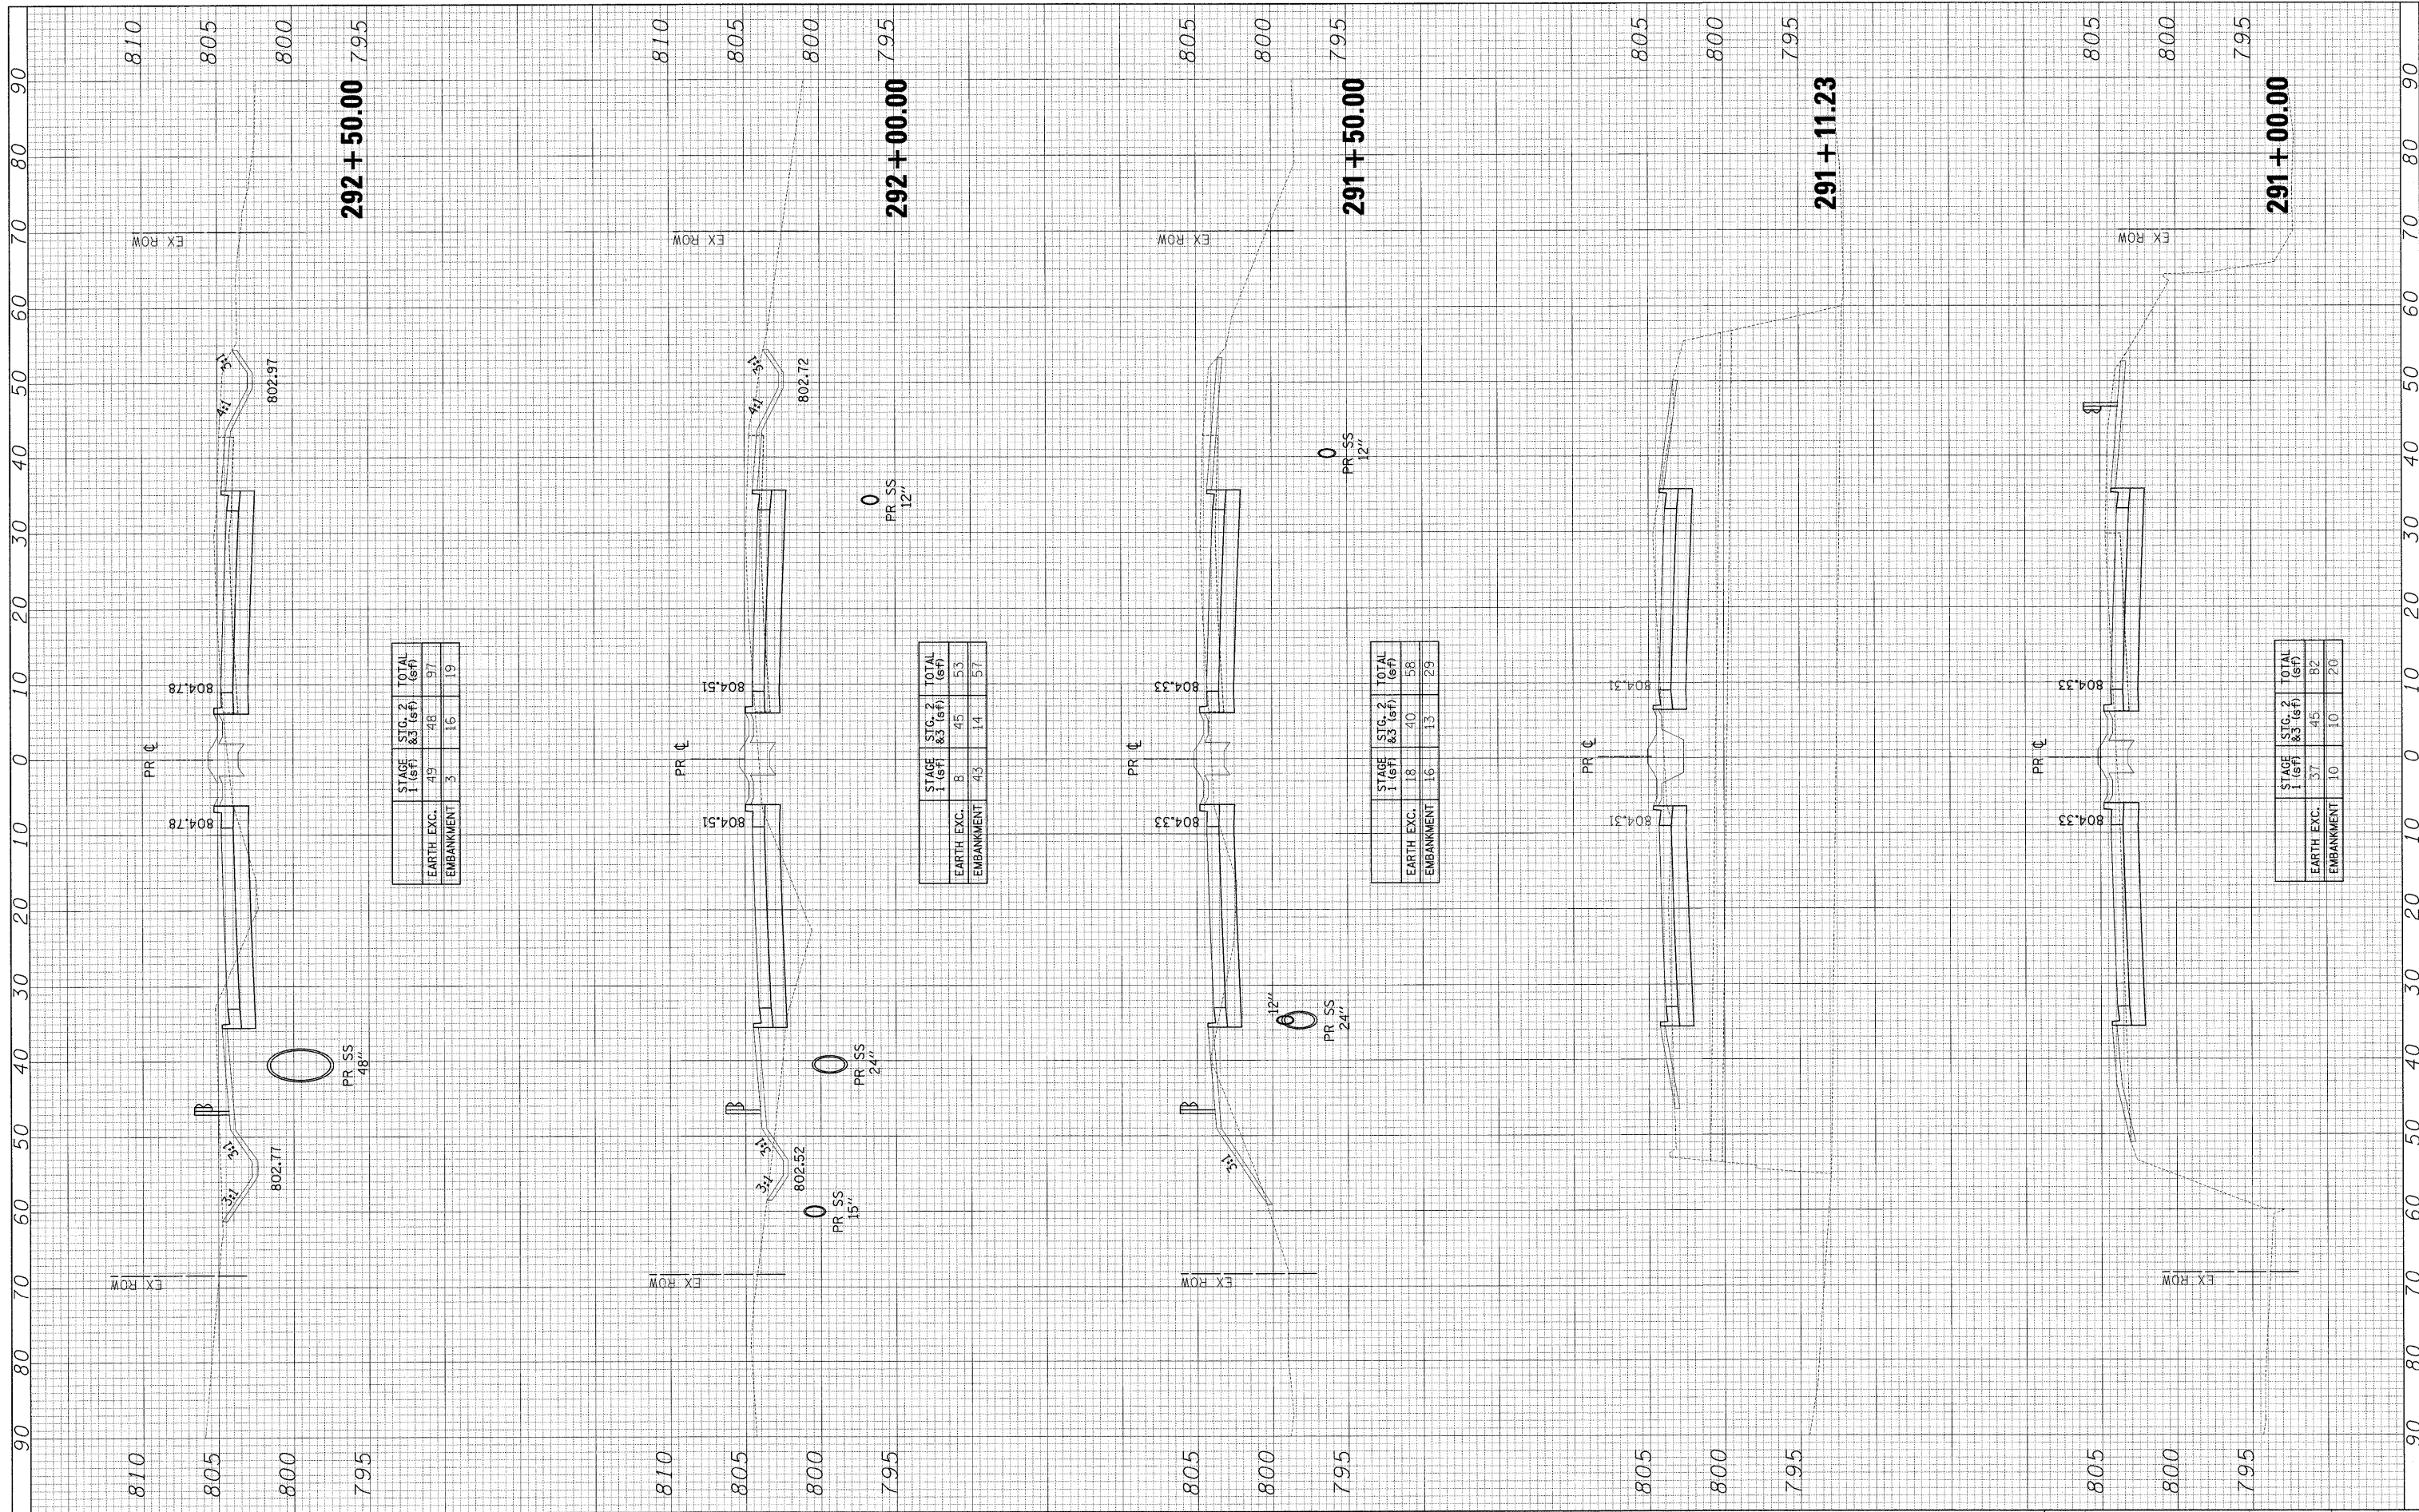

FILE NAME = #FILEL#

USER NAME = #USER#
 PLOT SCALE = #SCALE#
 PLOT DATE = #DATE#

DESIGNED -
 DRAWN -
 CHECKED -
 DATE -

REVISED -
 REVISED -
 REVISED -
 REVISED -

STATE OF ILLINOIS
 DEPARTMENT OF TRANSPORTATION

U.S. ROUTE 45 CROSS SECTIONS

SCALE: 1"=5'-V/10'-H SHEET NO. 19 OF 36 SHEETS STA. 291+00.00 TO STA. 292+50.00

F.A.P. RTE.	SECTION	COUNTY	TOTAL SHEETS	SHEET NO.
344	146-15&47WRS-3	LAKE	176	153
U.S. ROUTE 45 RECONSTRUCTION			CONTRACT NO. 60957	
FED. ROAD DIST. NO.		ILLINOIS FED. AID PROJECT		