

FINAL SURVEY PLOTTED REPLICATE AREAS CHECKED


BY \_\_\_\_\_ DATE \_\_\_\_\_

NO. \_\_\_\_\_

ORIGINAL SURVEY PLOTTED REPLICATE AREAS CHECKED

BY \_\_\_\_\_ DATE \_\_\_\_\_

NO. \_\_\_\_\_

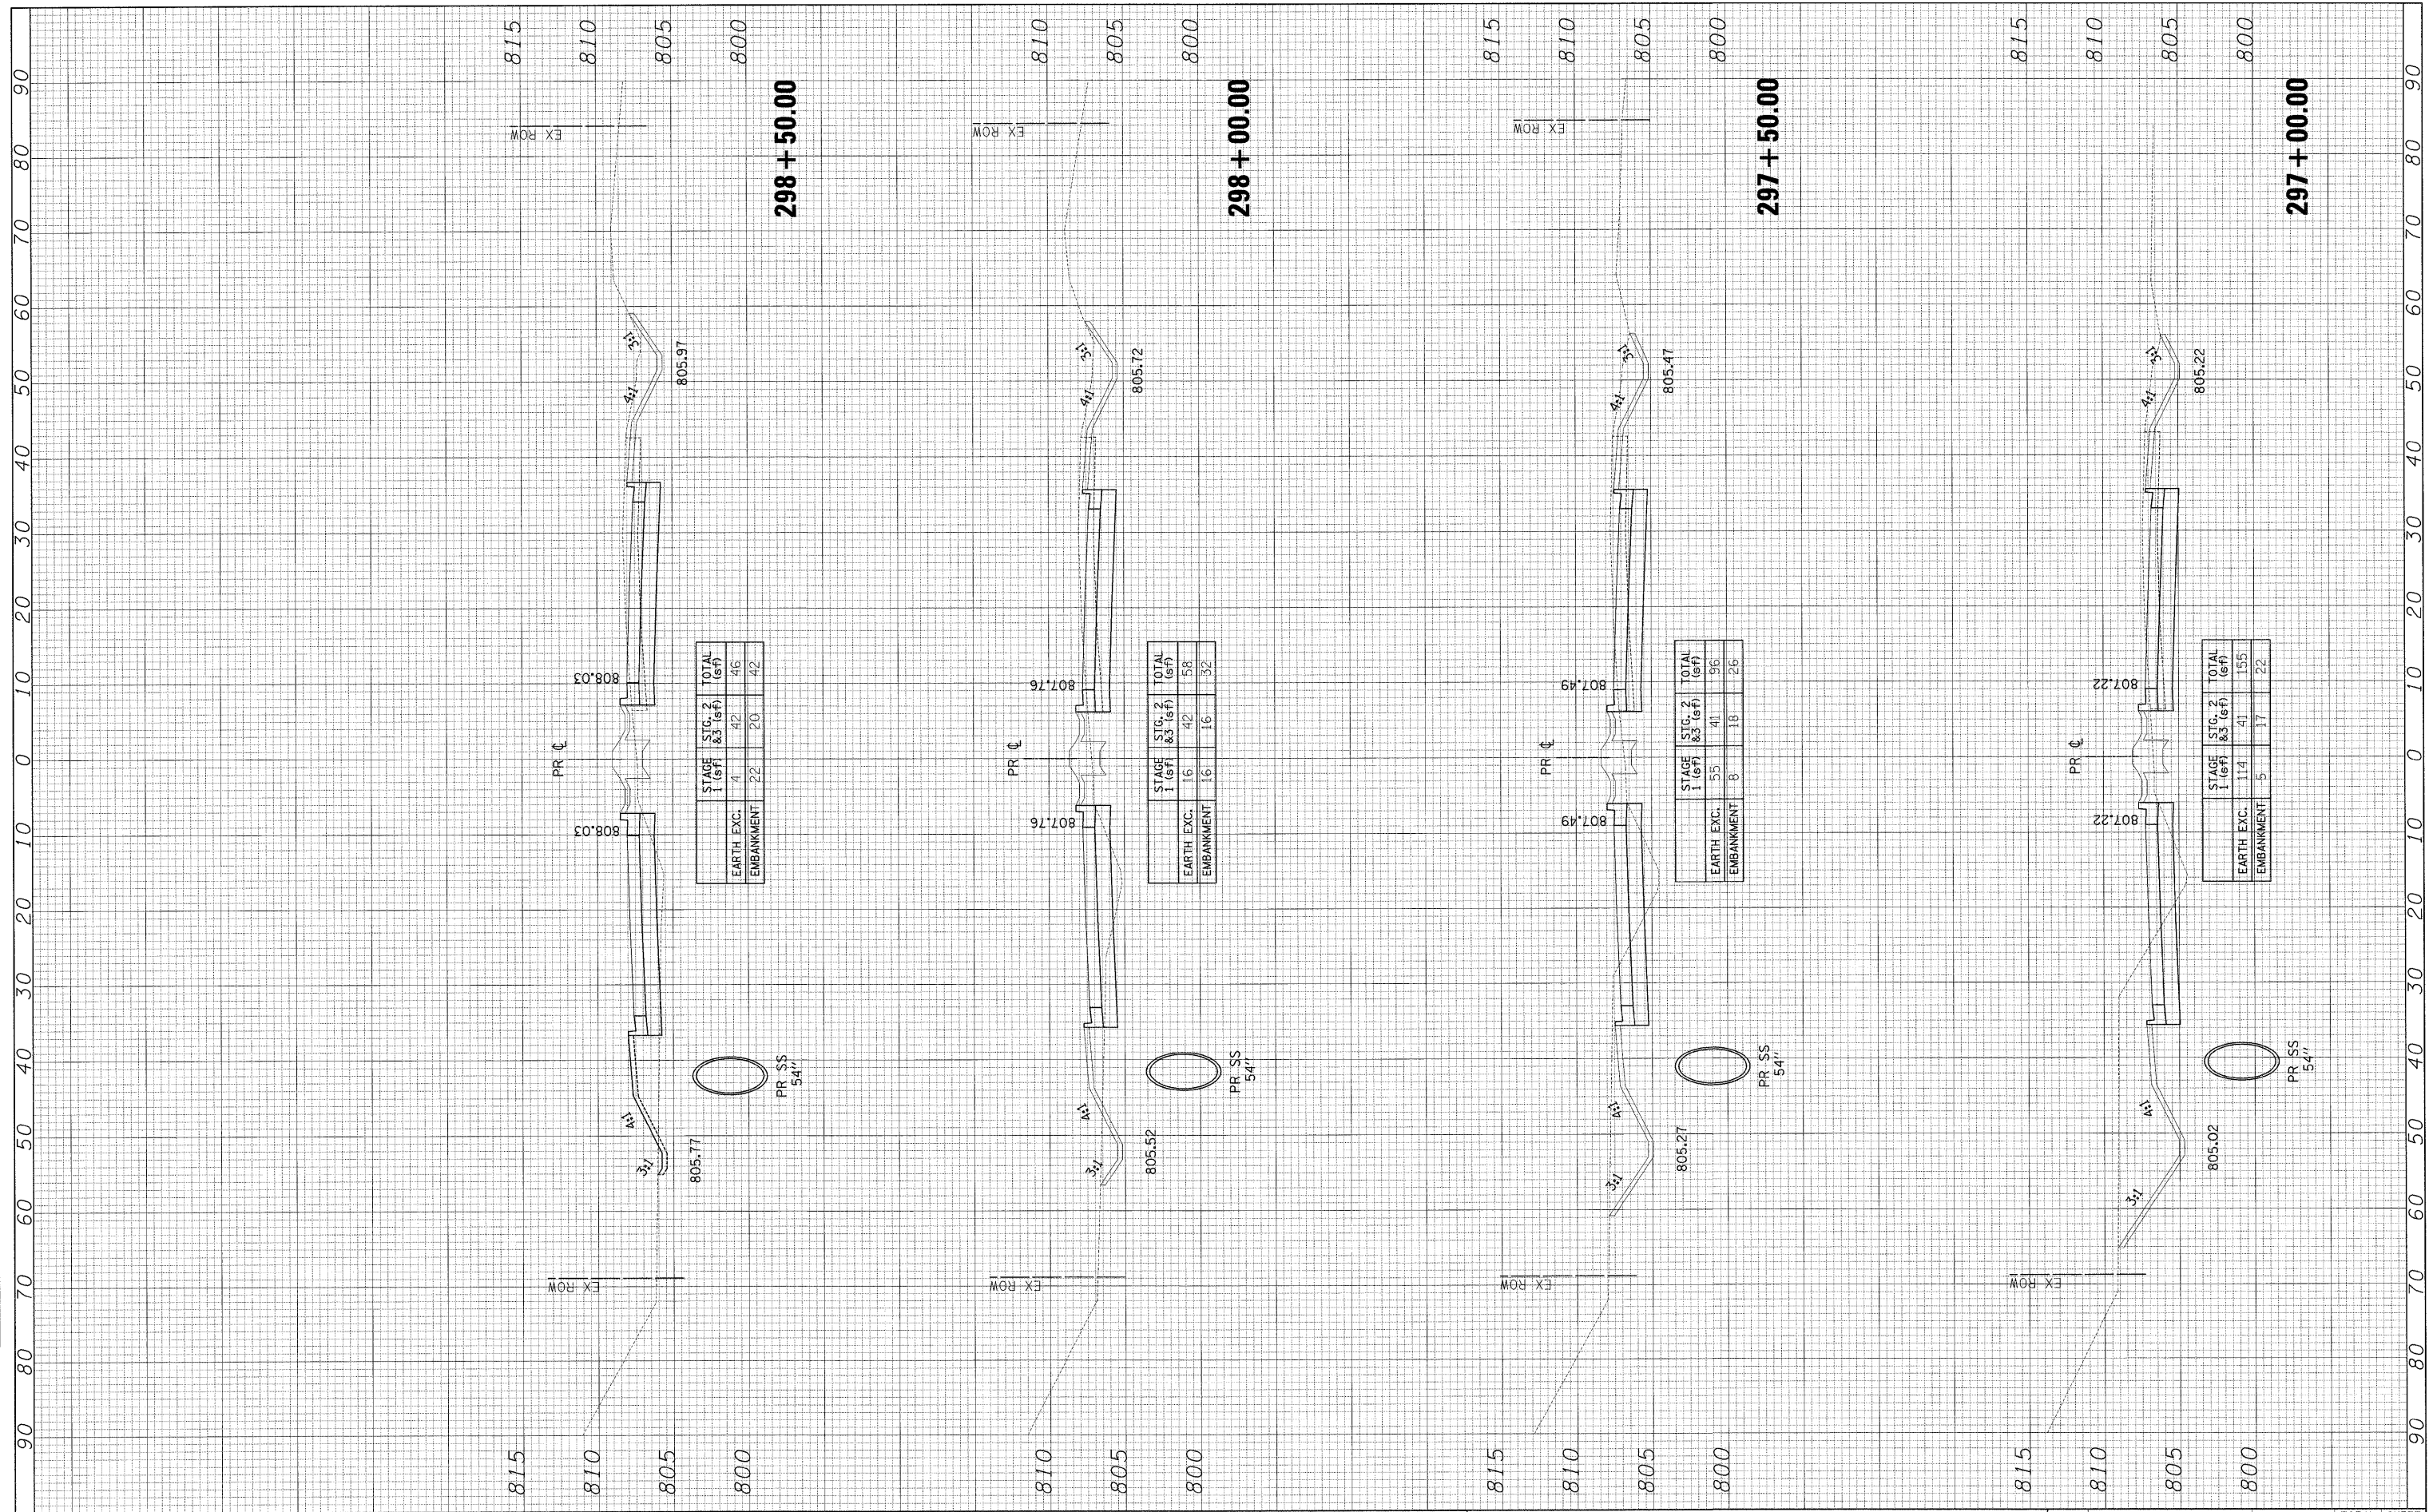

STAGE	STG. 2	TOTAL
1 (sf)	&3 (sf)	(sf)
EARTH EXC.	4	42
EMBANKMENT	22	20
		42

STAGE	STG. 2	TOTAL
1 (sf)	&3 (sf)	(sf)
EARTH EXC.	16	42
EMBANKMENT	16	16
		58

STAGE	STG. 2	TOTAL
1 (sf)	&3 (sf)	(sf)
EARTH EXC.	55	41
EMBANKMENT	8	18
		96

STAGE	STG. 2	TOTAL
1 (sf)	&3 (sf)	(sf)
EARTH EXC.	114	41
EMBANKMENT	5	17
		155

FILE NAME = #FILE\_\*

USER NAME = #USER\*

PLOT SCALE = #SCALE\*

PLOT DATE = #DATE\*

DESIGNED -

DRAWN -

CHECKED -

DATE -

REVISED -

REVISED -

REVISED -

REVISED -

**STATE OF ILLINOIS**  
**DEPARTMENT OF TRANSPORTATION**

**U.S. ROUTE 45 CROSS SECTIONS**

SCALE: 1"=5'V/10'H SHEET NO. 22 OF 36 SHEETS STA. 297+00.00 TO STA. 298+50.00

F.A.P. RTE.	SECTION	COUNTY	TOTAL SHEETS	SHEET NO.
344	(46-15&47)WRS-3	LAKE	176	156
U.S. ROUTE 45 RECONSTRUCTION		CONTRACT NO. 60957		
FED. ROAD DIST. NO.		ILLINOIS FED. AID PROJECT		