


FINAL SURVEY NO. _____
 SURVEYED _____
 PLOTTED _____
 TEMPLATE _____
 NOTE BOOK _____
 AREAS CHECKED _____

ORIGINAL SURVEY NO. _____
 SURVEYED _____
 PLOTTED _____
 TEMPLATE _____
 NOTE BOOK _____
 AREAS CHECKED _____

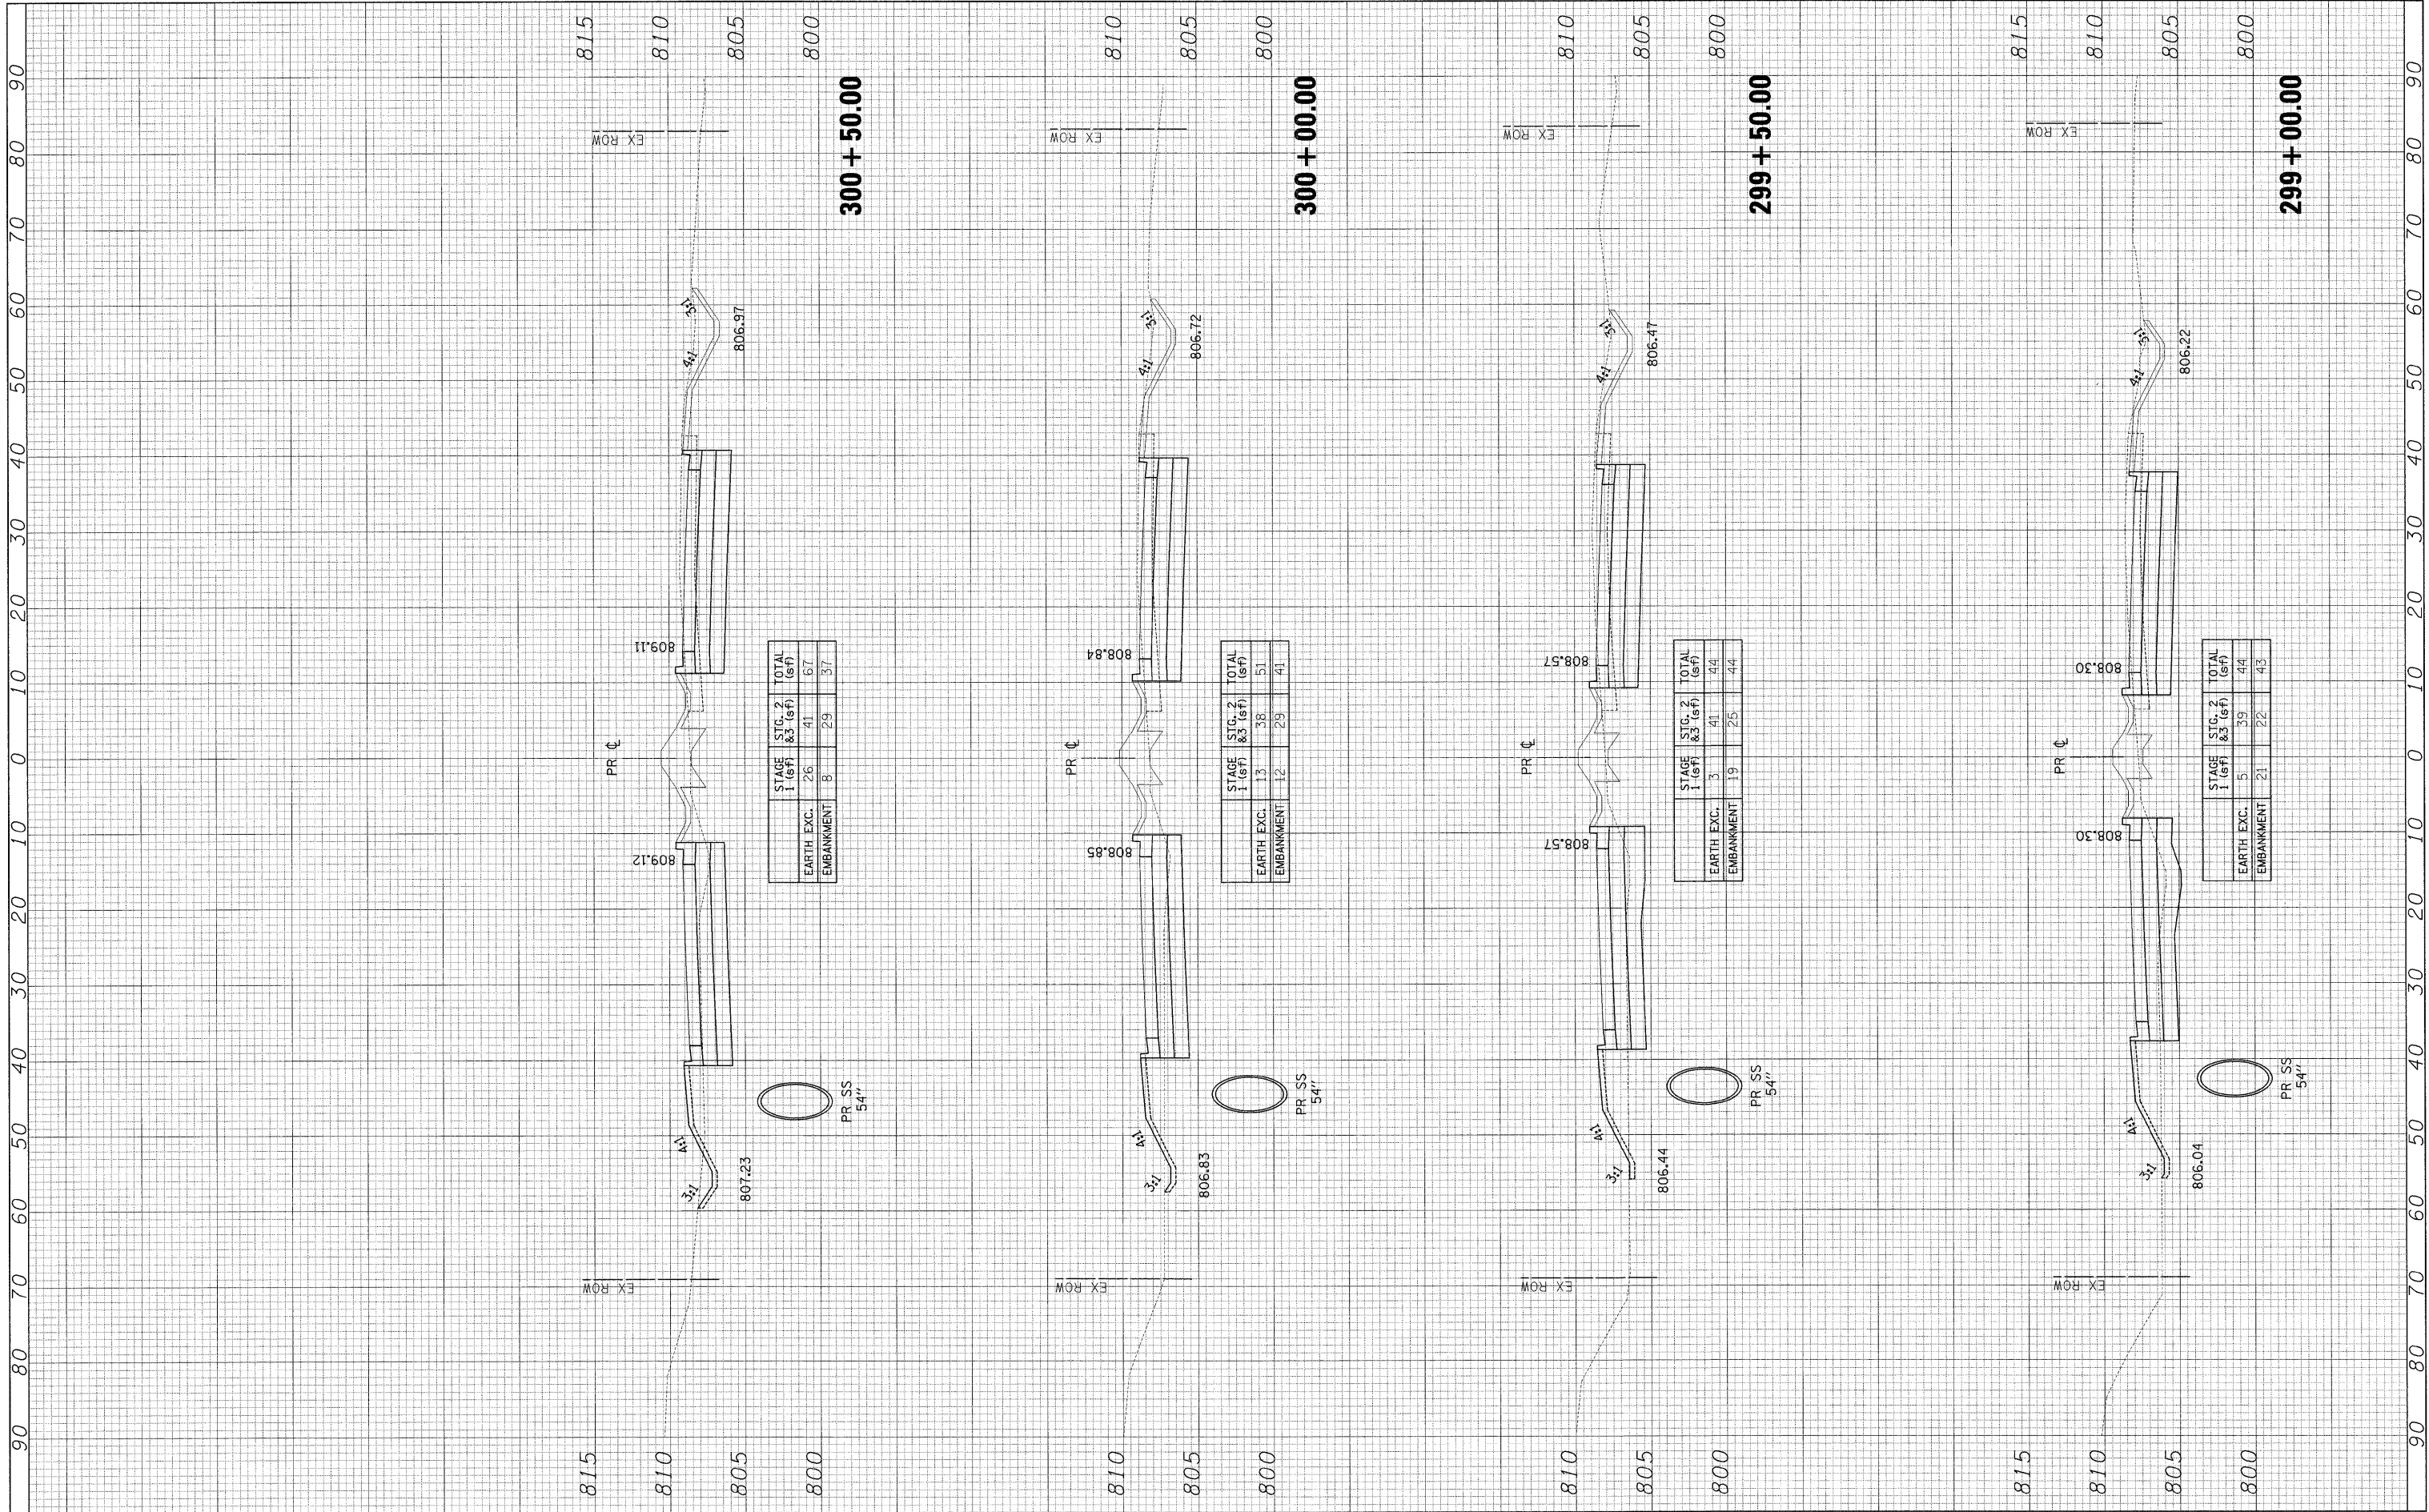

STAGE	STG. 1 (sf)	STG. 2 (sf)	TOTAL (sf)
EARTH EXC.	26	41	67
EMBANKMENT	8	29	37

STAGE	STG. 1 (sf)	STG. 2 (sf)	TOTAL (sf)
EARTH EXC.	13	38	51
EMBANKMENT	12	29	41

STAGE	STG. 1 (sf)	STG. 2 (sf)	TOTAL (sf)
EARTH EXC.	3	41	44
EMBANKMENT	19	25	44

STAGE	STG. 1 (sf)	STG. 2 (sf)	TOTAL (sf)
EARTH EXC.	5	39	44
EMBANKMENT	21	22	43

FILE NAME = #FILEL#

USER NAME = #USER#
 PLOT SCALE = #SCALE#
 PLOT DATE = #DATE#

DESIGNED -
 DRAWN -
 CHECKED -
 DATE -

REVISED -
 REVISED -
 REVISED -
 REVISED -

**STATE OF ILLINOIS
 DEPARTMENT OF TRANSPORTATION**

U.S. ROUTE 45 CROSS SECTIONS

SCALE: 1"=5'-V/10'-H SHEET NO. 23 OF 36 SHEETS STA. 299+00.00 TO STA. 300+50.00

F.A.P. RTE.	SECTION	COUNTY	TOTAL SHEETS	SHEET NO.
344	(46-1S&47)WRS-3	LAKE	176	157
U.S. ROUTE 45 RECONSTRUCTION		CONTRACT NO. 60957		
FED. ROAD DIST. NO. ILLINOIS		FED. AID PROJECT		