

FINAL SURVEY PLOTTED TEMPLATE AREAS CHECKED


BY _____ DATE _____

NO. _____

ORIGINAL SURVEY PLOTTED TEMPLATE AREAS CHECKED

BY _____ DATE _____

NO. _____

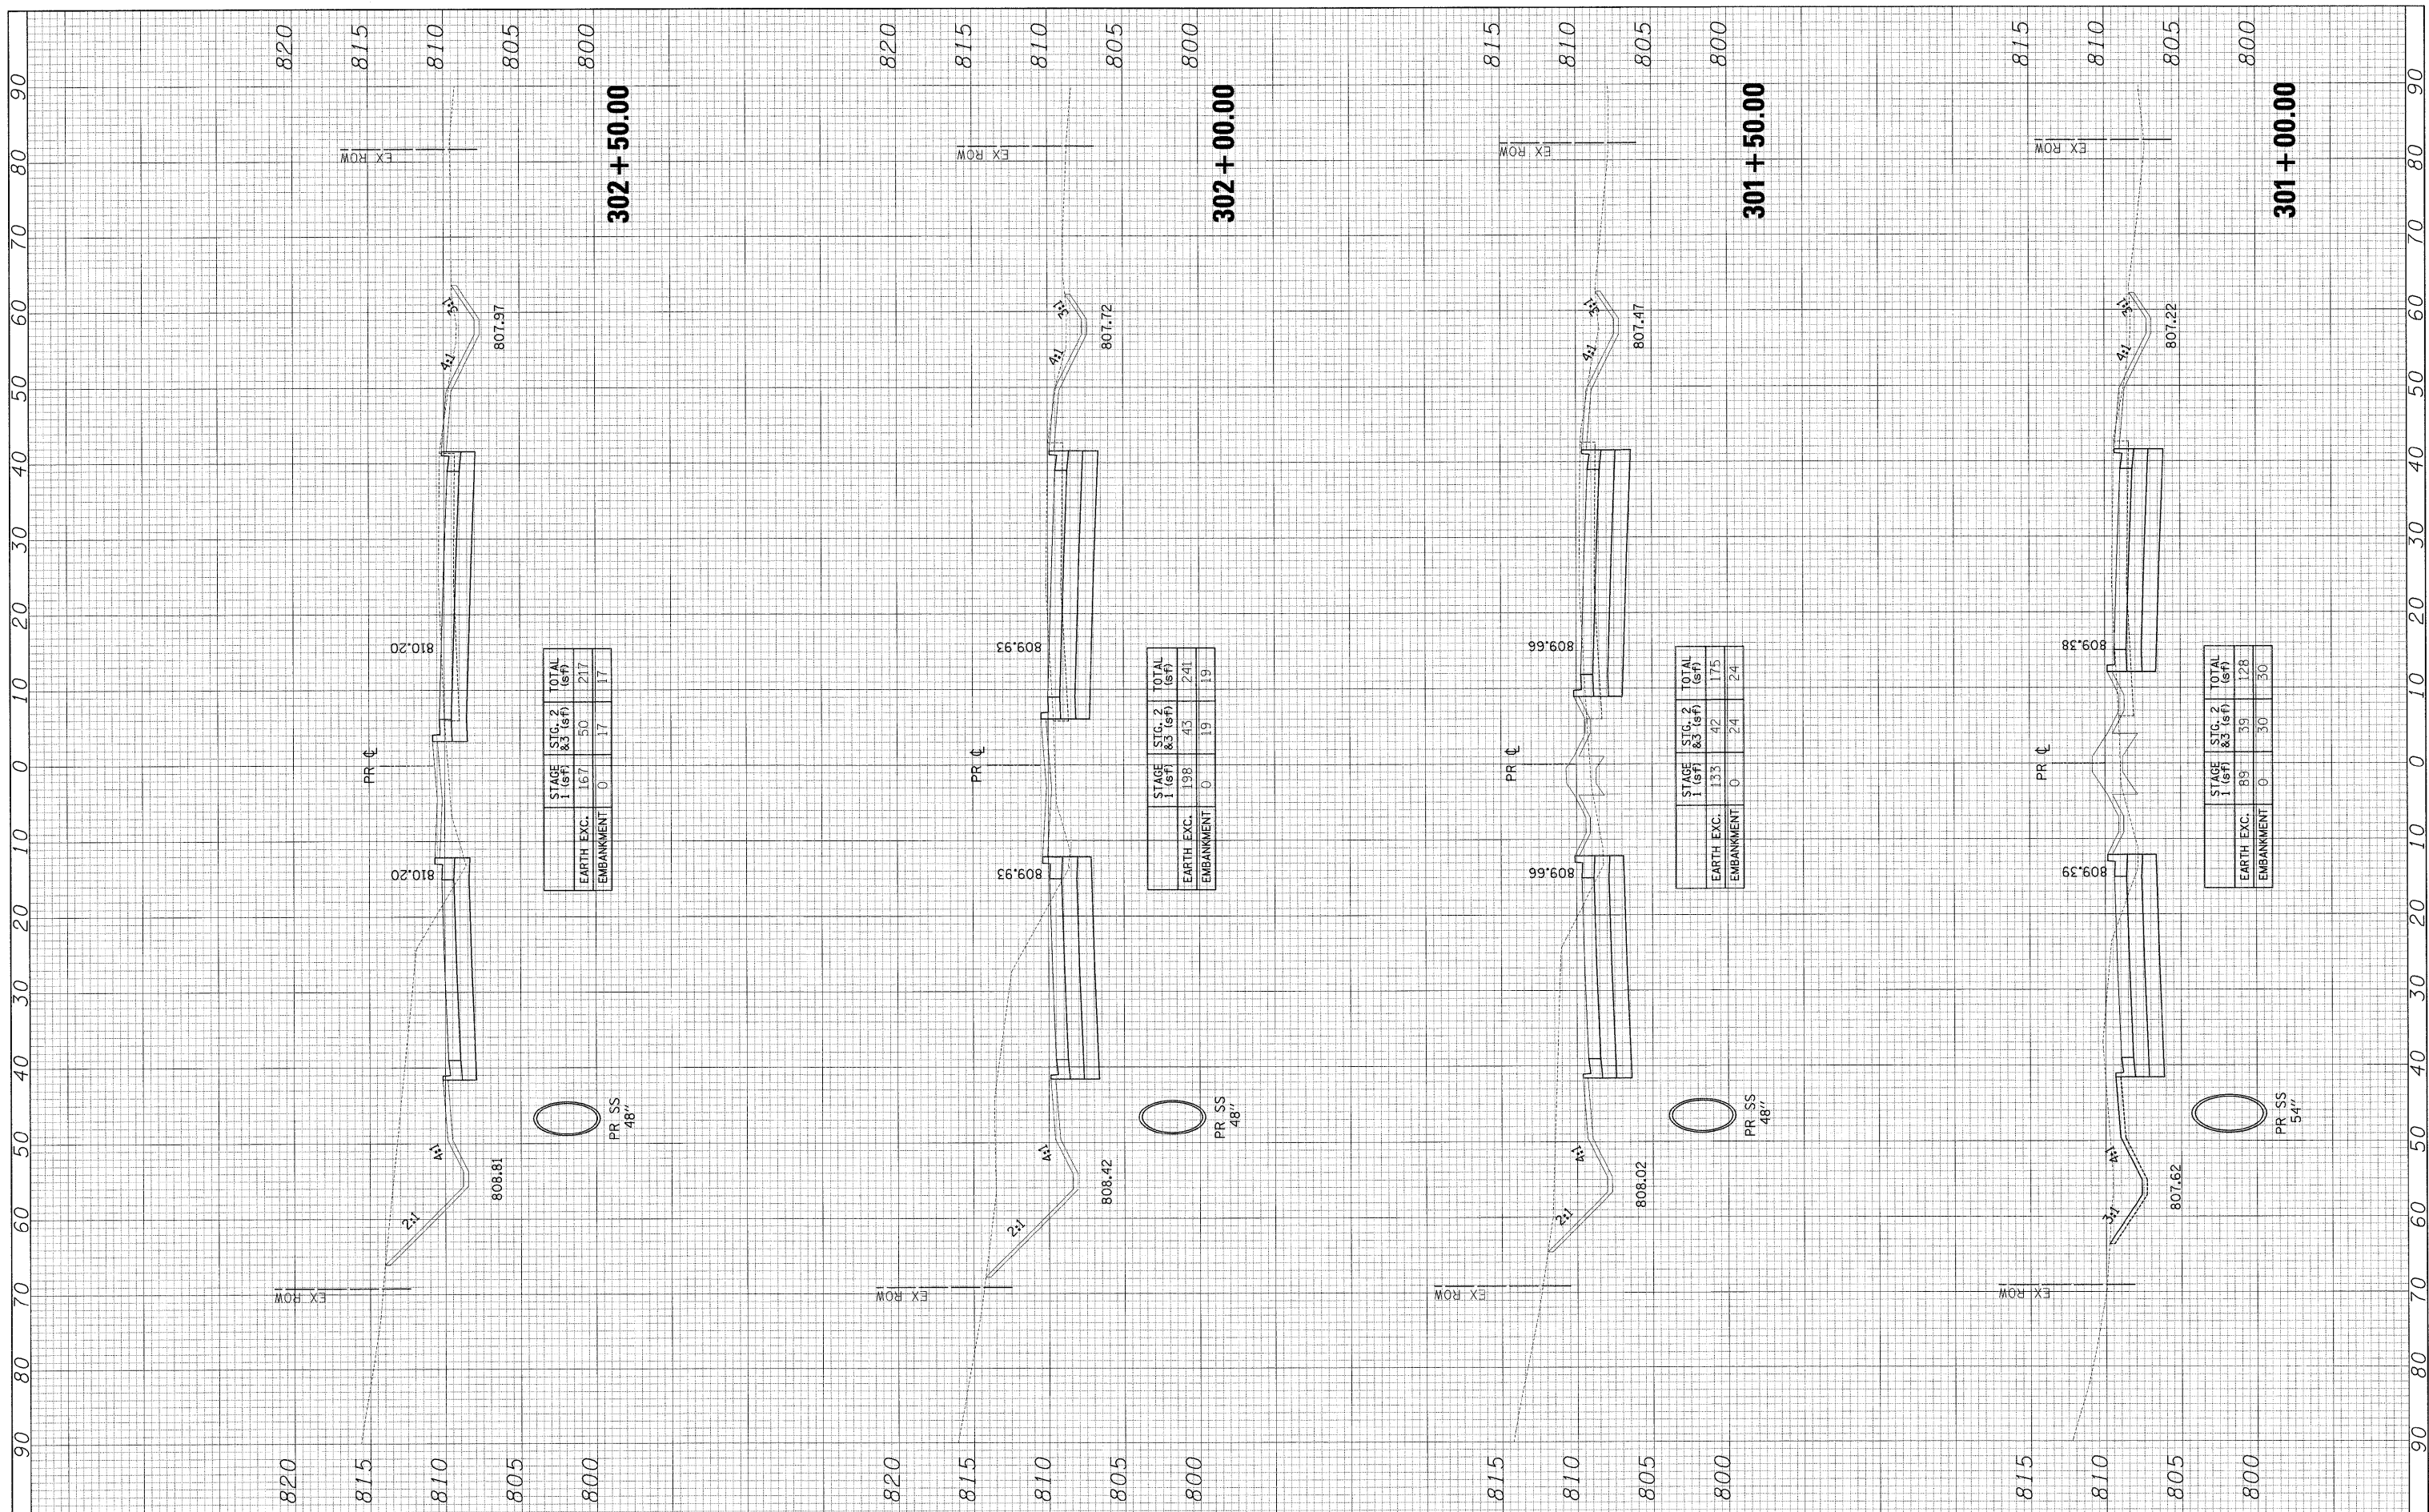

FILE NAME = #FILEL#

USER NAME = #USER#

PLOT SCALE = #SCALE#

PLOT DATE = #DATE#

DESIGNED -

DRAWN -

CHECKED -

DATE -

REVISED -

REVISED -

REVISED -

REVISED -

STATE OF ILLINOIS
DEPARTMENT OF TRANSPORTATION

U.S. ROUTE 45 CROSS SECTIONS

SCALE: 1"=5'V/10'H SHEET NO. 24 OF 36 SHEETS STA. 301+00.00 TO STA. 302+50.00

| | | | | |
|------------------------------|-------------------------|--------------------|------------------|---------------|
| F.A.P. RTE. 344 | SECTION (46-15&47)WRS-3 | COUNTY LAKE | TOTAL SHEETS 176 | SHEET NO. 158 |
| U.S. ROUTE 45 RECONSTRUCTION | | CONTRACT NO. 60957 | | |
| FED. ROAD DIST. NO. ILLINOIS | | FED. AID PROJECT | | |