


FINAL SURVEYED SURVEYED BY DATE  
 PLOTTED PLOTTED  
 NOTE BOOK NO. DATE  
 AREAS CHECKED AREAS CHECKED

ORIGINAL SURVEYED SURVEYED BY DATE  
 PLOTTED PLOTTED  
 NOTE BOOK NO. DATE  
 AREAS CHECKED AREAS CHECKED

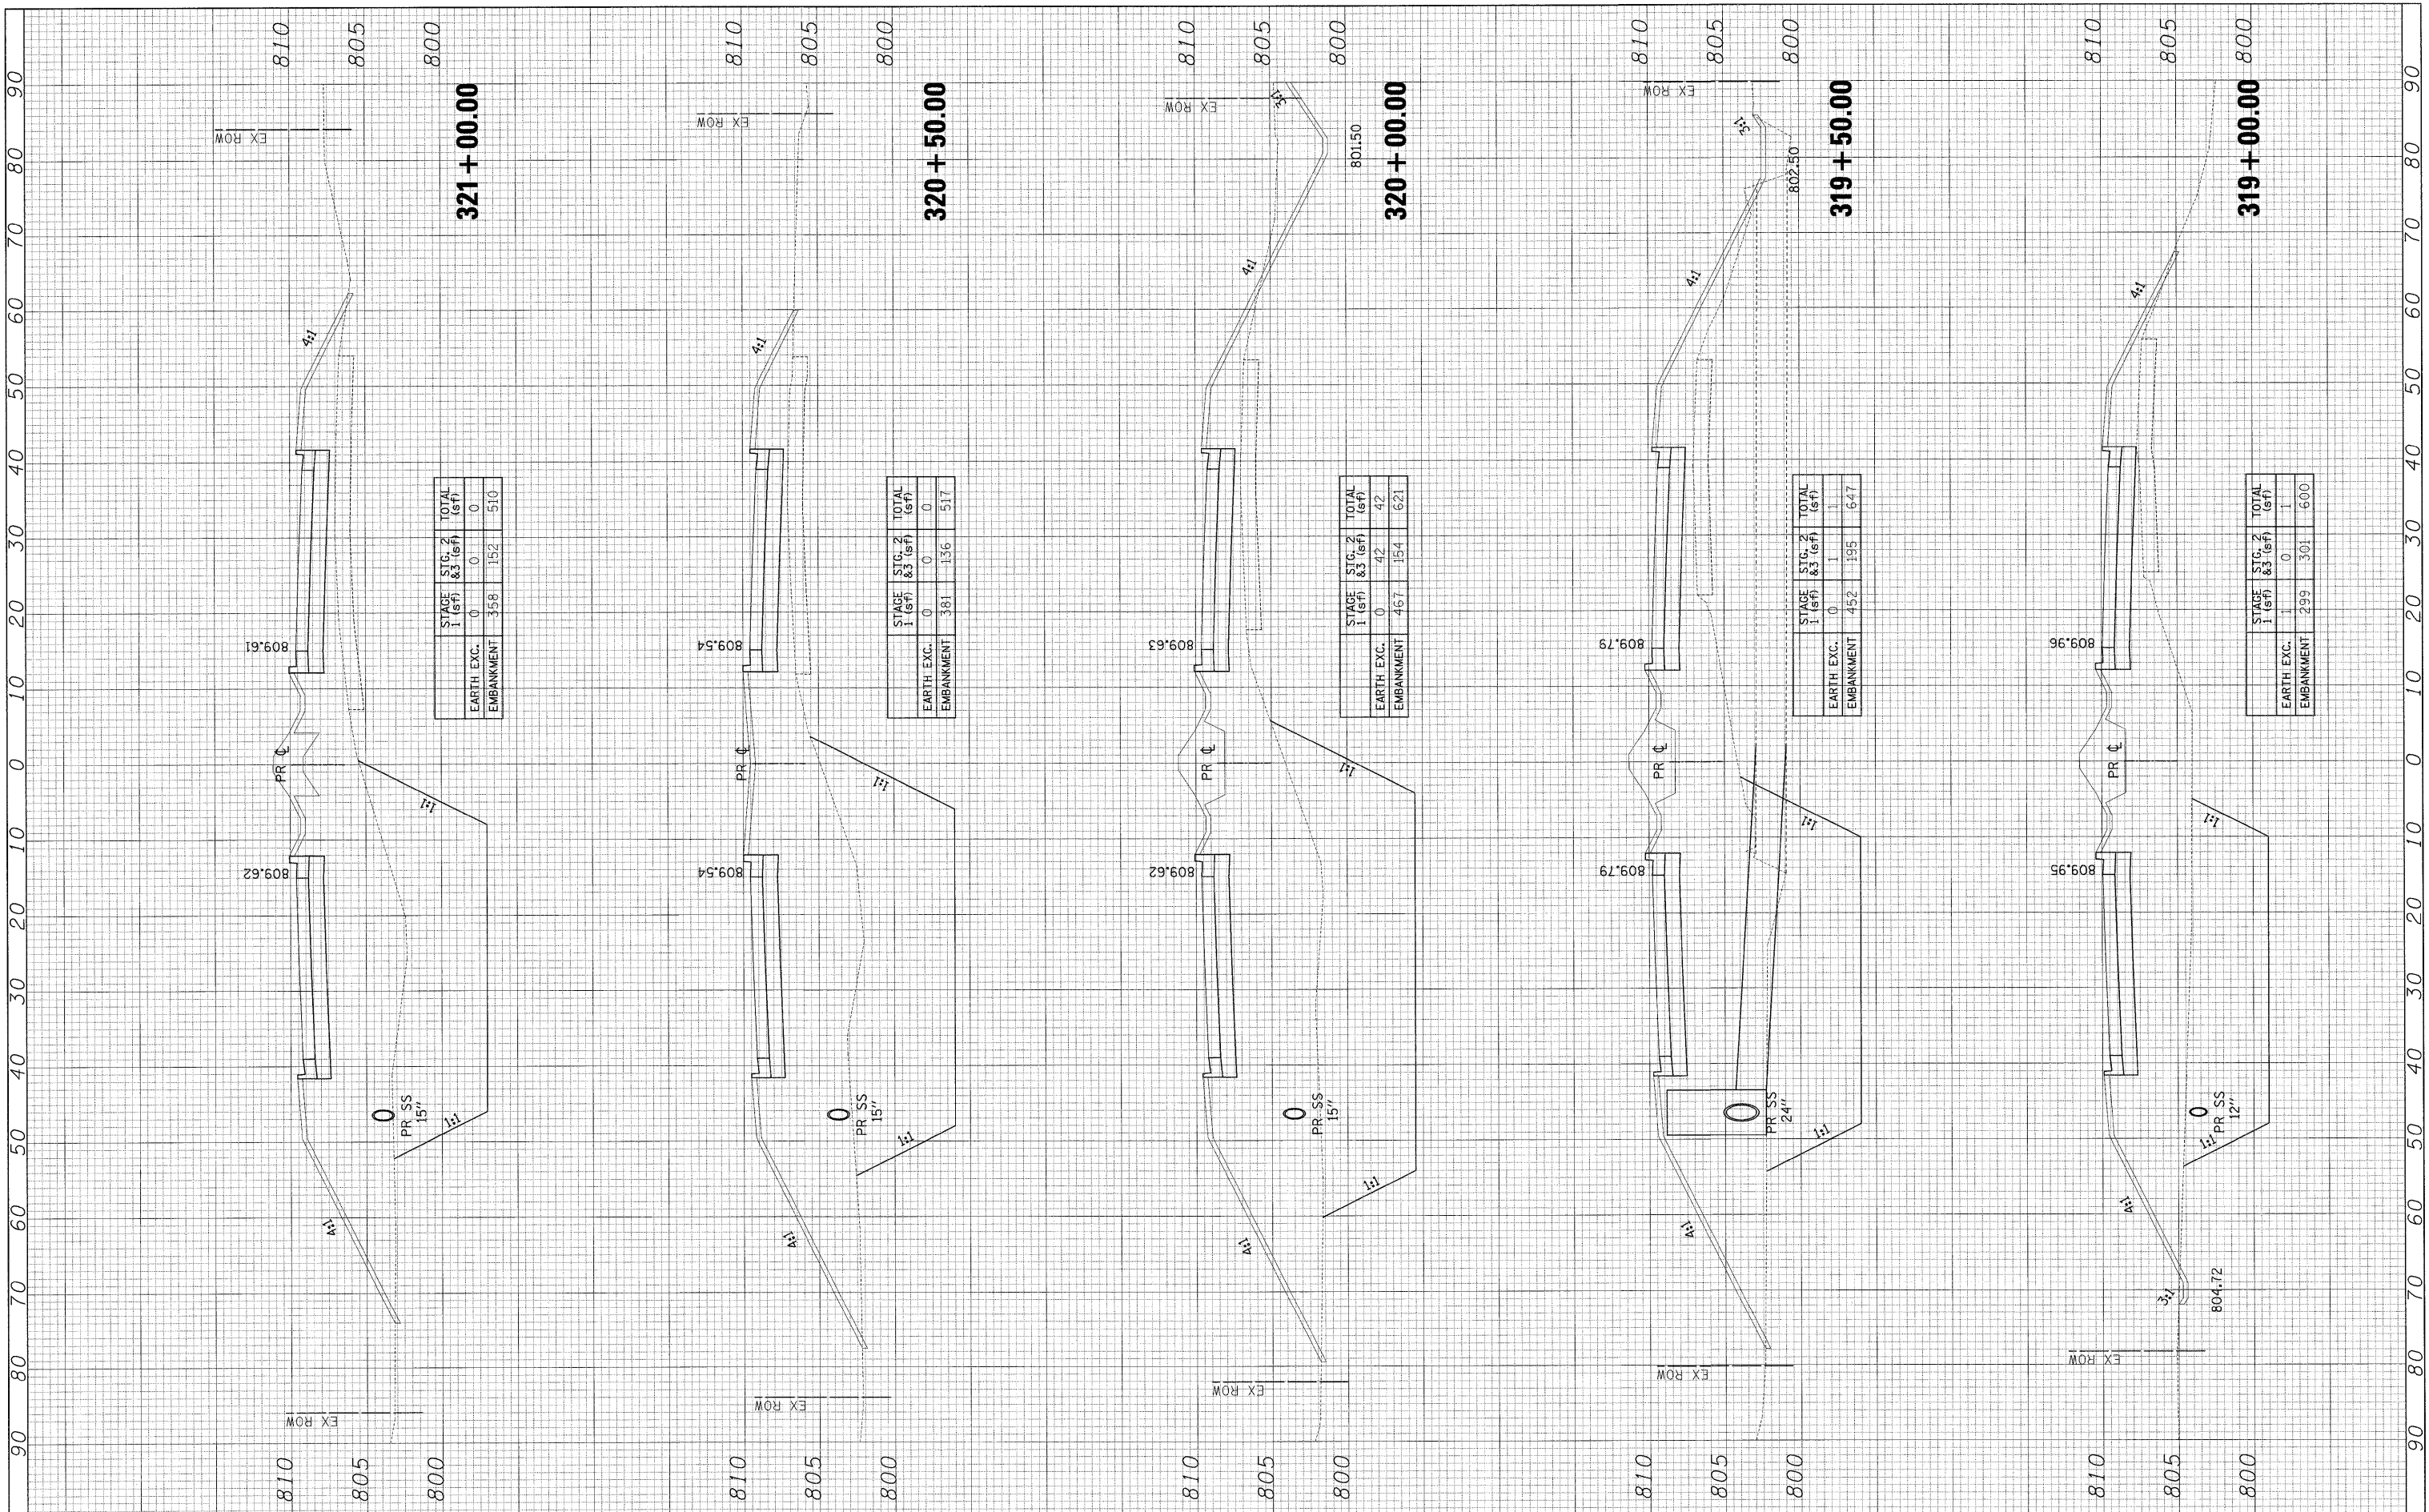

**321 + 00.00**

STAGE	STG. 1	STG. 2	TOTAL
EARTH EXC.	0	0	0
EMBANKMENT	358	152	510

**320 + 50.00**

STAGE	STG. 1	STG. 2	TOTAL
EARTH EXC.	0	0	0
EMBANKMENT	381	136	517

**320 + 00.00**

STAGE	STG. 1	STG. 2	TOTAL
EARTH EXC.	0	42	42
EMBANKMENT	467	154	621

**319 + 50.00**

STAGE	STG. 1	STG. 2	TOTAL
EARTH EXC.	0	1	1
EMBANKMENT	452	195	647

**319 + 00.00**

STAGE	STG. 1	STG. 2	TOTAL
EARTH EXC.	299	0	299
EMBANKMENT	299	301	600

FILE NAME = #FILE#  
 USER NAME = #USER#  
 PLOT SCALE = #SCALE#  
 PLOT DATE = #DATE#

DESIGNED -  
 DRAWN -  
 CHECKED -  
 DATE -

REVISED -  
 REVISED -  
 REVISED -  
 REVISED -

**STATE OF ILLINOIS  
 DEPARTMENT OF TRANSPORTATION**

**U.S. ROUTE 45 CROSS SECTIONS**

SCALE: 1"=5'V/10'H | SHEET NO. 32 OF 36 SHEETS | STA. 319+00.00 TO STA. 321+00.00

F.A.P. RTE.	SECTION	COUNTY	TOTAL SHEETS	SHEET NO.
344	(46-1S&47)WRS-3	IAKF	176	166
U.S. ROUTE 45 RECONSTRUCTION		CONTRACT NO. 60957		
FED. ROAD DIST. NO.		ILLINOIS FED. AID PROJECT		