


FINAL SURVEY SURVEYED BY DATE
 PLOTTED BY DATE
 NOTE BOOK NO. DATE
 AREAS AREAS CHECKED

ORIGINAL SURVEY SURVEYED BY DATE
 PLOTTED BY DATE
 NOTE BOOK NO. DATE
 AREAS AREAS CHECKED

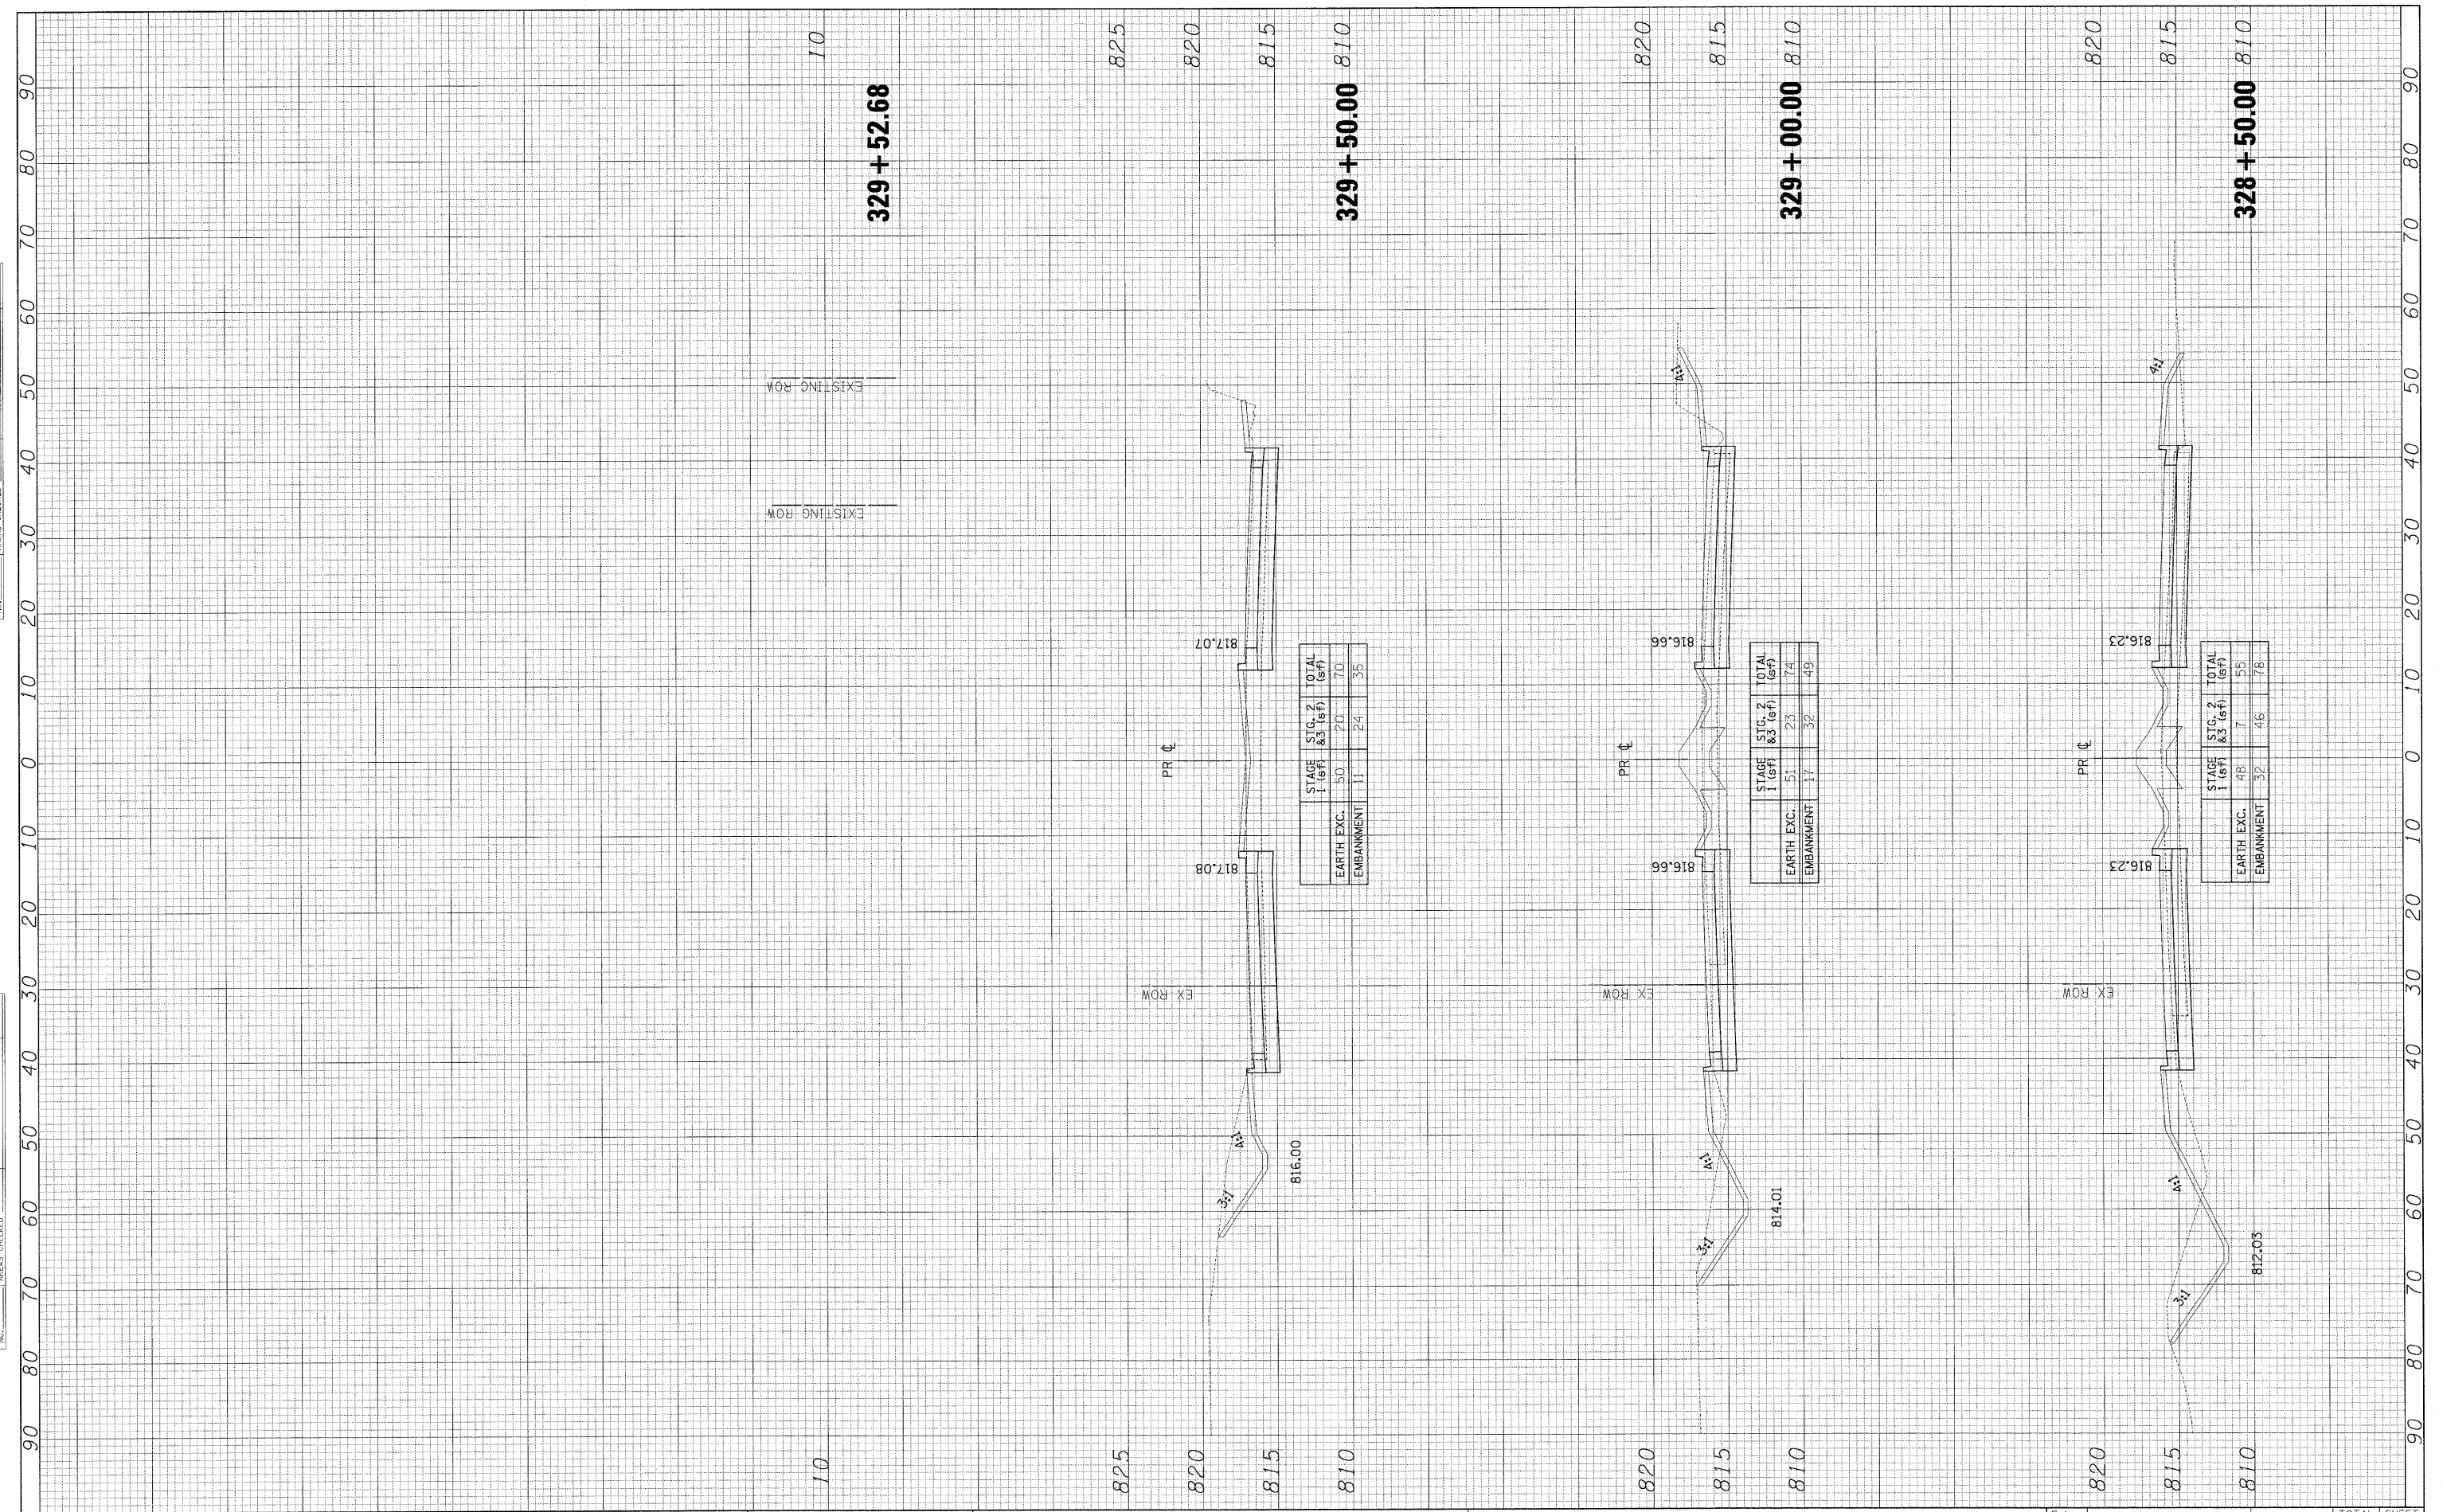

329 + 52.68

329 + 50.00

329 + 00.00

328 + 50.00

STAGE	STG. 2	TOTAL
1 (sf)	&3 (sf)	(sf)
EARTH EXC.	50	20
EMBANKMENT	11	24
		35

STAGE	STG. 2	TOTAL
1 (sf)	&3 (sf)	(sf)
EARTH EXC.	51	23
EMBANKMENT	17	32
		49

STAGE	STG. 2	TOTAL
1 (sf)	&3 (sf)	(sf)
EARTH EXC.	48	7
EMBANKMENT	32	46
		55

FILE NAME = #FILE#

USER NAME = #USER#
 DESIGNED -
 DRAWN -
 CHECKED -
 DATE -

REVISOR -
 REVISION -
 REVISION -
 REVISION -

**STATE OF ILLINOIS
 DEPARTMENT OF TRANSPORTATION**

SCALE: SHEET NO. OF SHEETS STA. 328+50.00 TO STA. 329+52.68

F.A. RTE.	SECTION	COUNTY	TOTAL SHEETS	SHEET NO.
			176	170
CONTRACT NO.				
FED. ROAD DIST. NO. ILLINOIS FED. AID PROJECT				