


FINAL SURVEY	SURVEYED	BY	DATE
NOTE BOOK NO.	PLOTTED		
	TEMPLATE		
	AREAS CHECKED		

ORIGINAL SURVEY	SURVEYED	BY	DATE
NOTE BOOK NO.	PLOTTED		
	TEMPLATE		
	AREAS CHECKED		

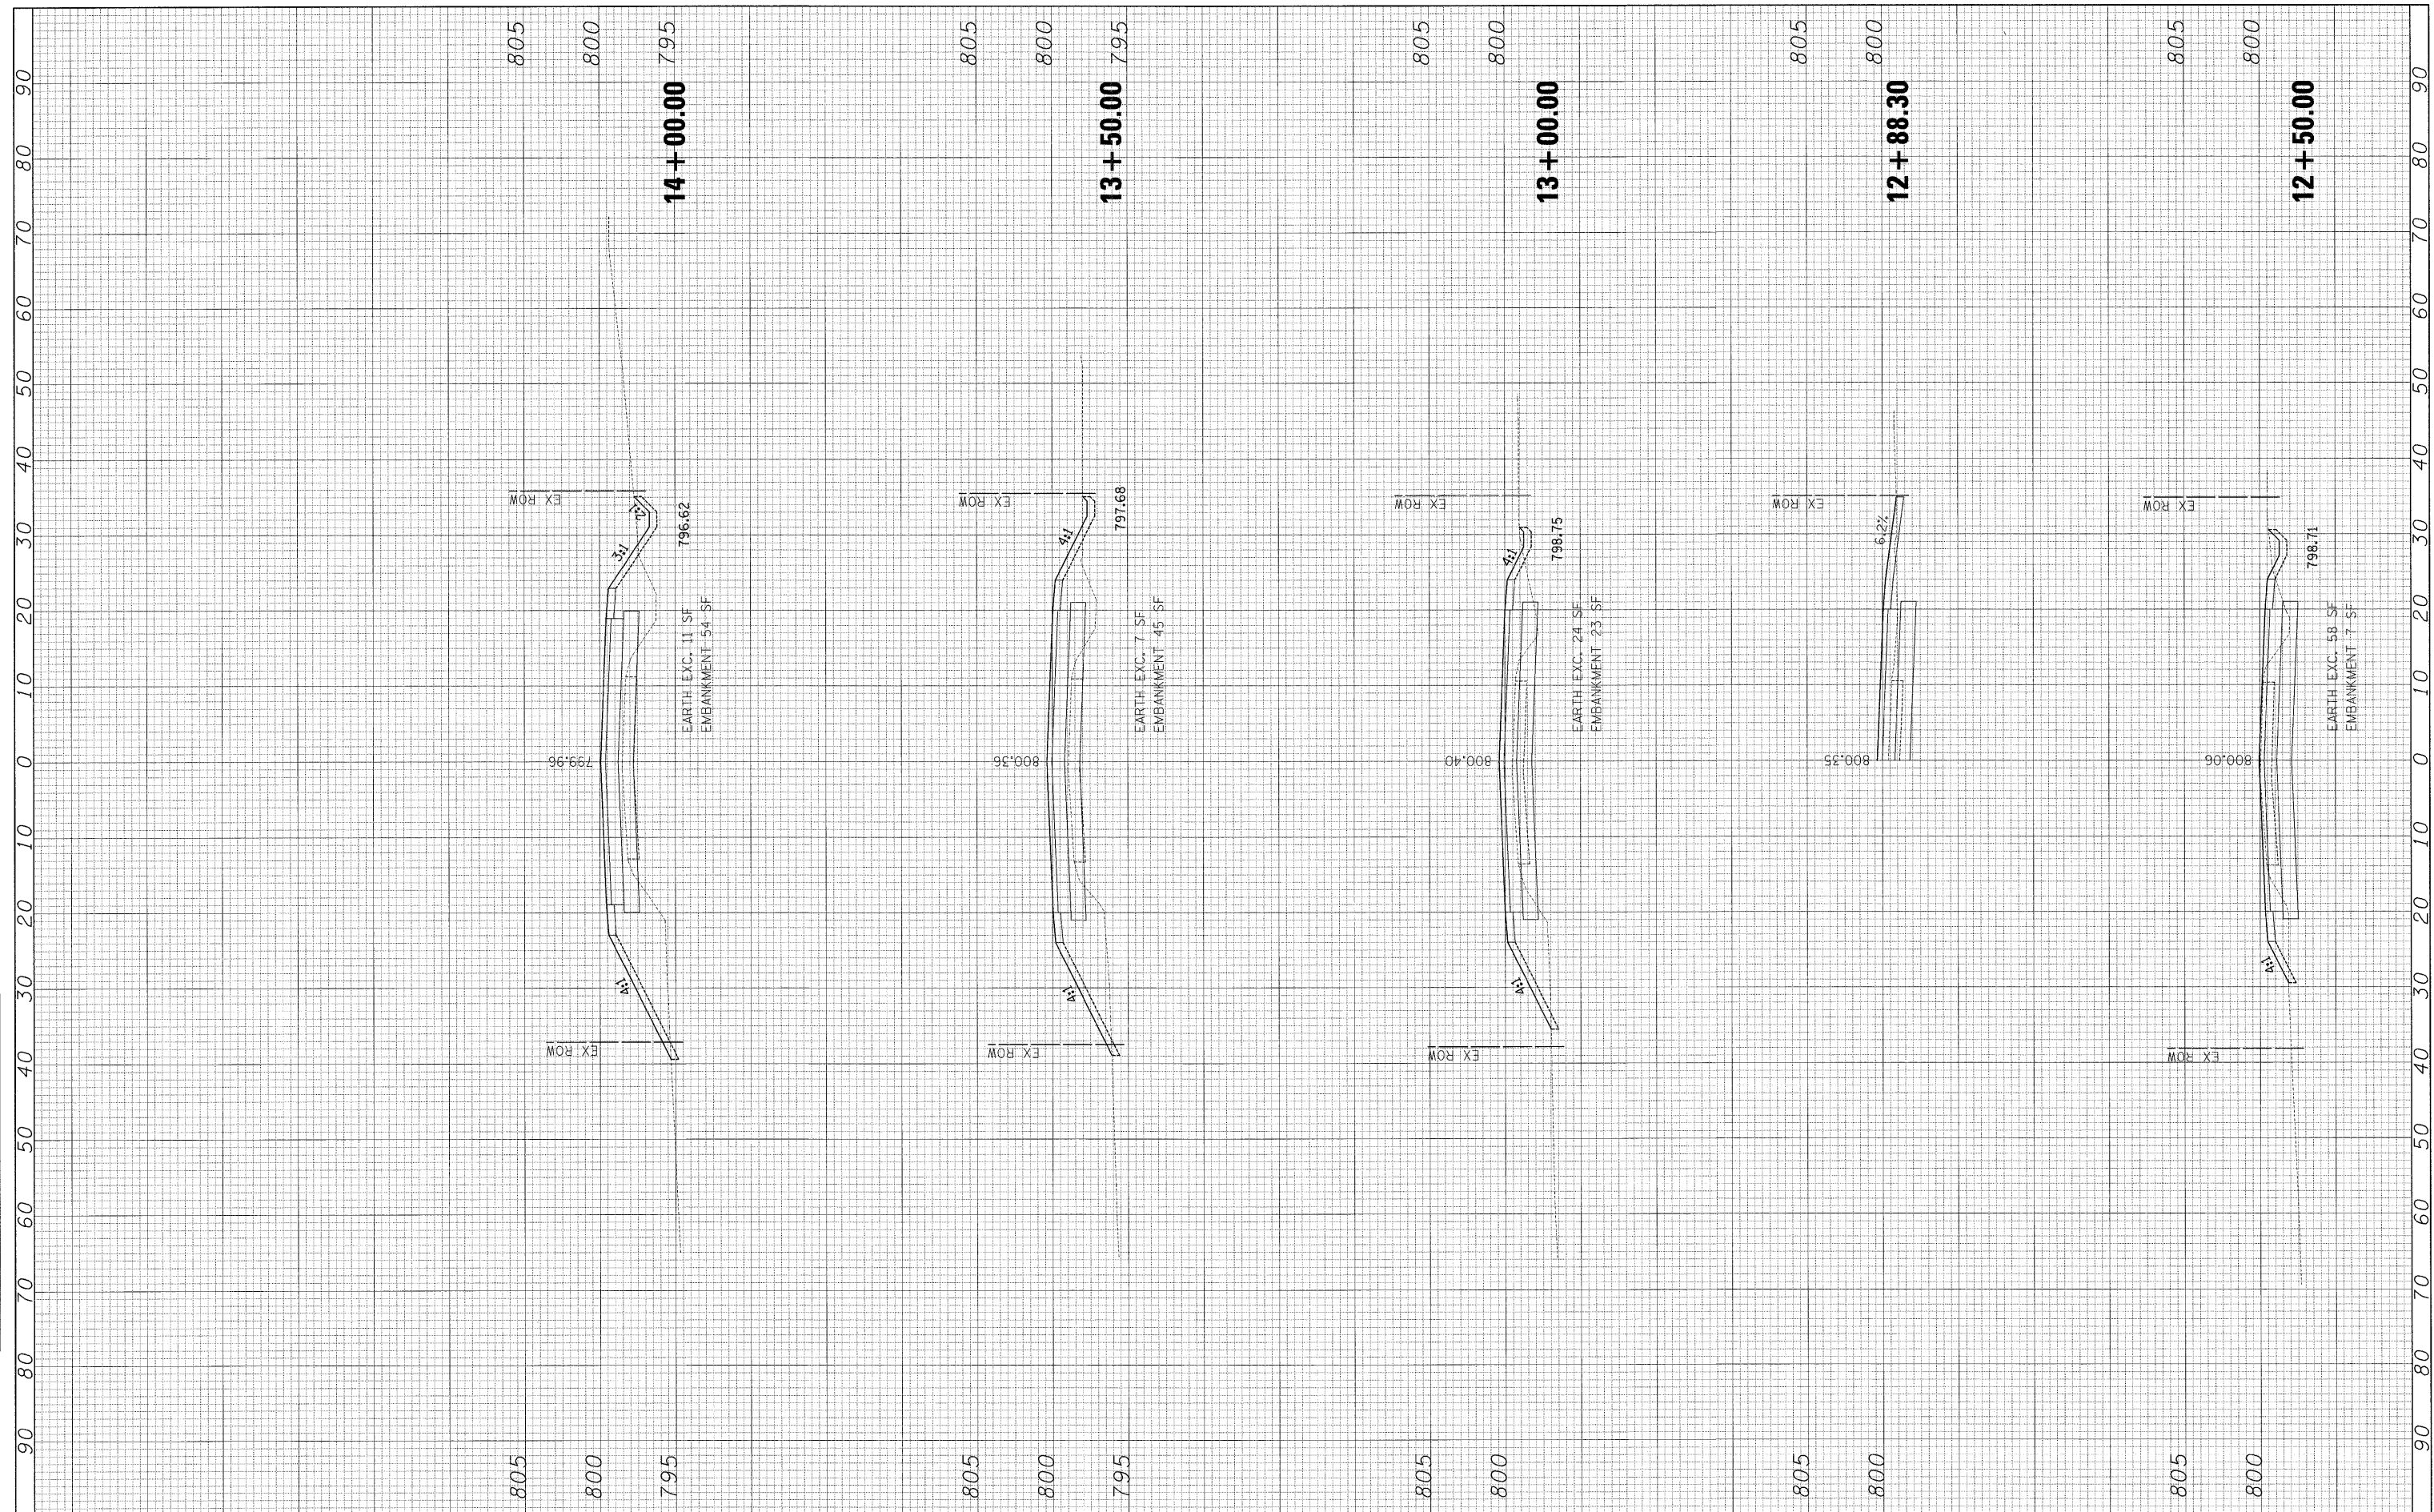

FILE NAME =  
#FILEL#

USER NAME = #USFR#  
DESIGNED -  
DRAWN -  
CHECKED -  
DATE -

REVISER -  
REVISER -  
REVISER -  
REVISER -

**STATE OF ILLINOIS  
DEPARTMENT OF TRANSPORTATION**

**CASEY ROAD CROSS SECTIONS**

SCALE: 1"=5'V/10'H SHEET NO. 4 OF 6 SHEETS STA. 12+50.00 TO STA. 14+00.00

F.A. RTE.	SECTION	COUNTY	TOTAL SHEETS	SHEET NO.
344	(46-1S&47)WRS-3	LAKE	176	174
U.S. ROUTE 45 RECONSTRUCTION		CONTRACT NO. 60957		
FED. ROAD DIST. NO.		ILLINOIS FED. AID PROJECT		