


FINAL SURVEY	SURVEYED	BY	DATE
NO. _____	PLOTTED		
	TEMPLATE		
	AREAS CHECKED		

ORIGINAL SURVEY	SURVEYED	BY	DATE
NO. _____	PLOTTED		
	TEMPLATE		
	AREAS CHECKED		

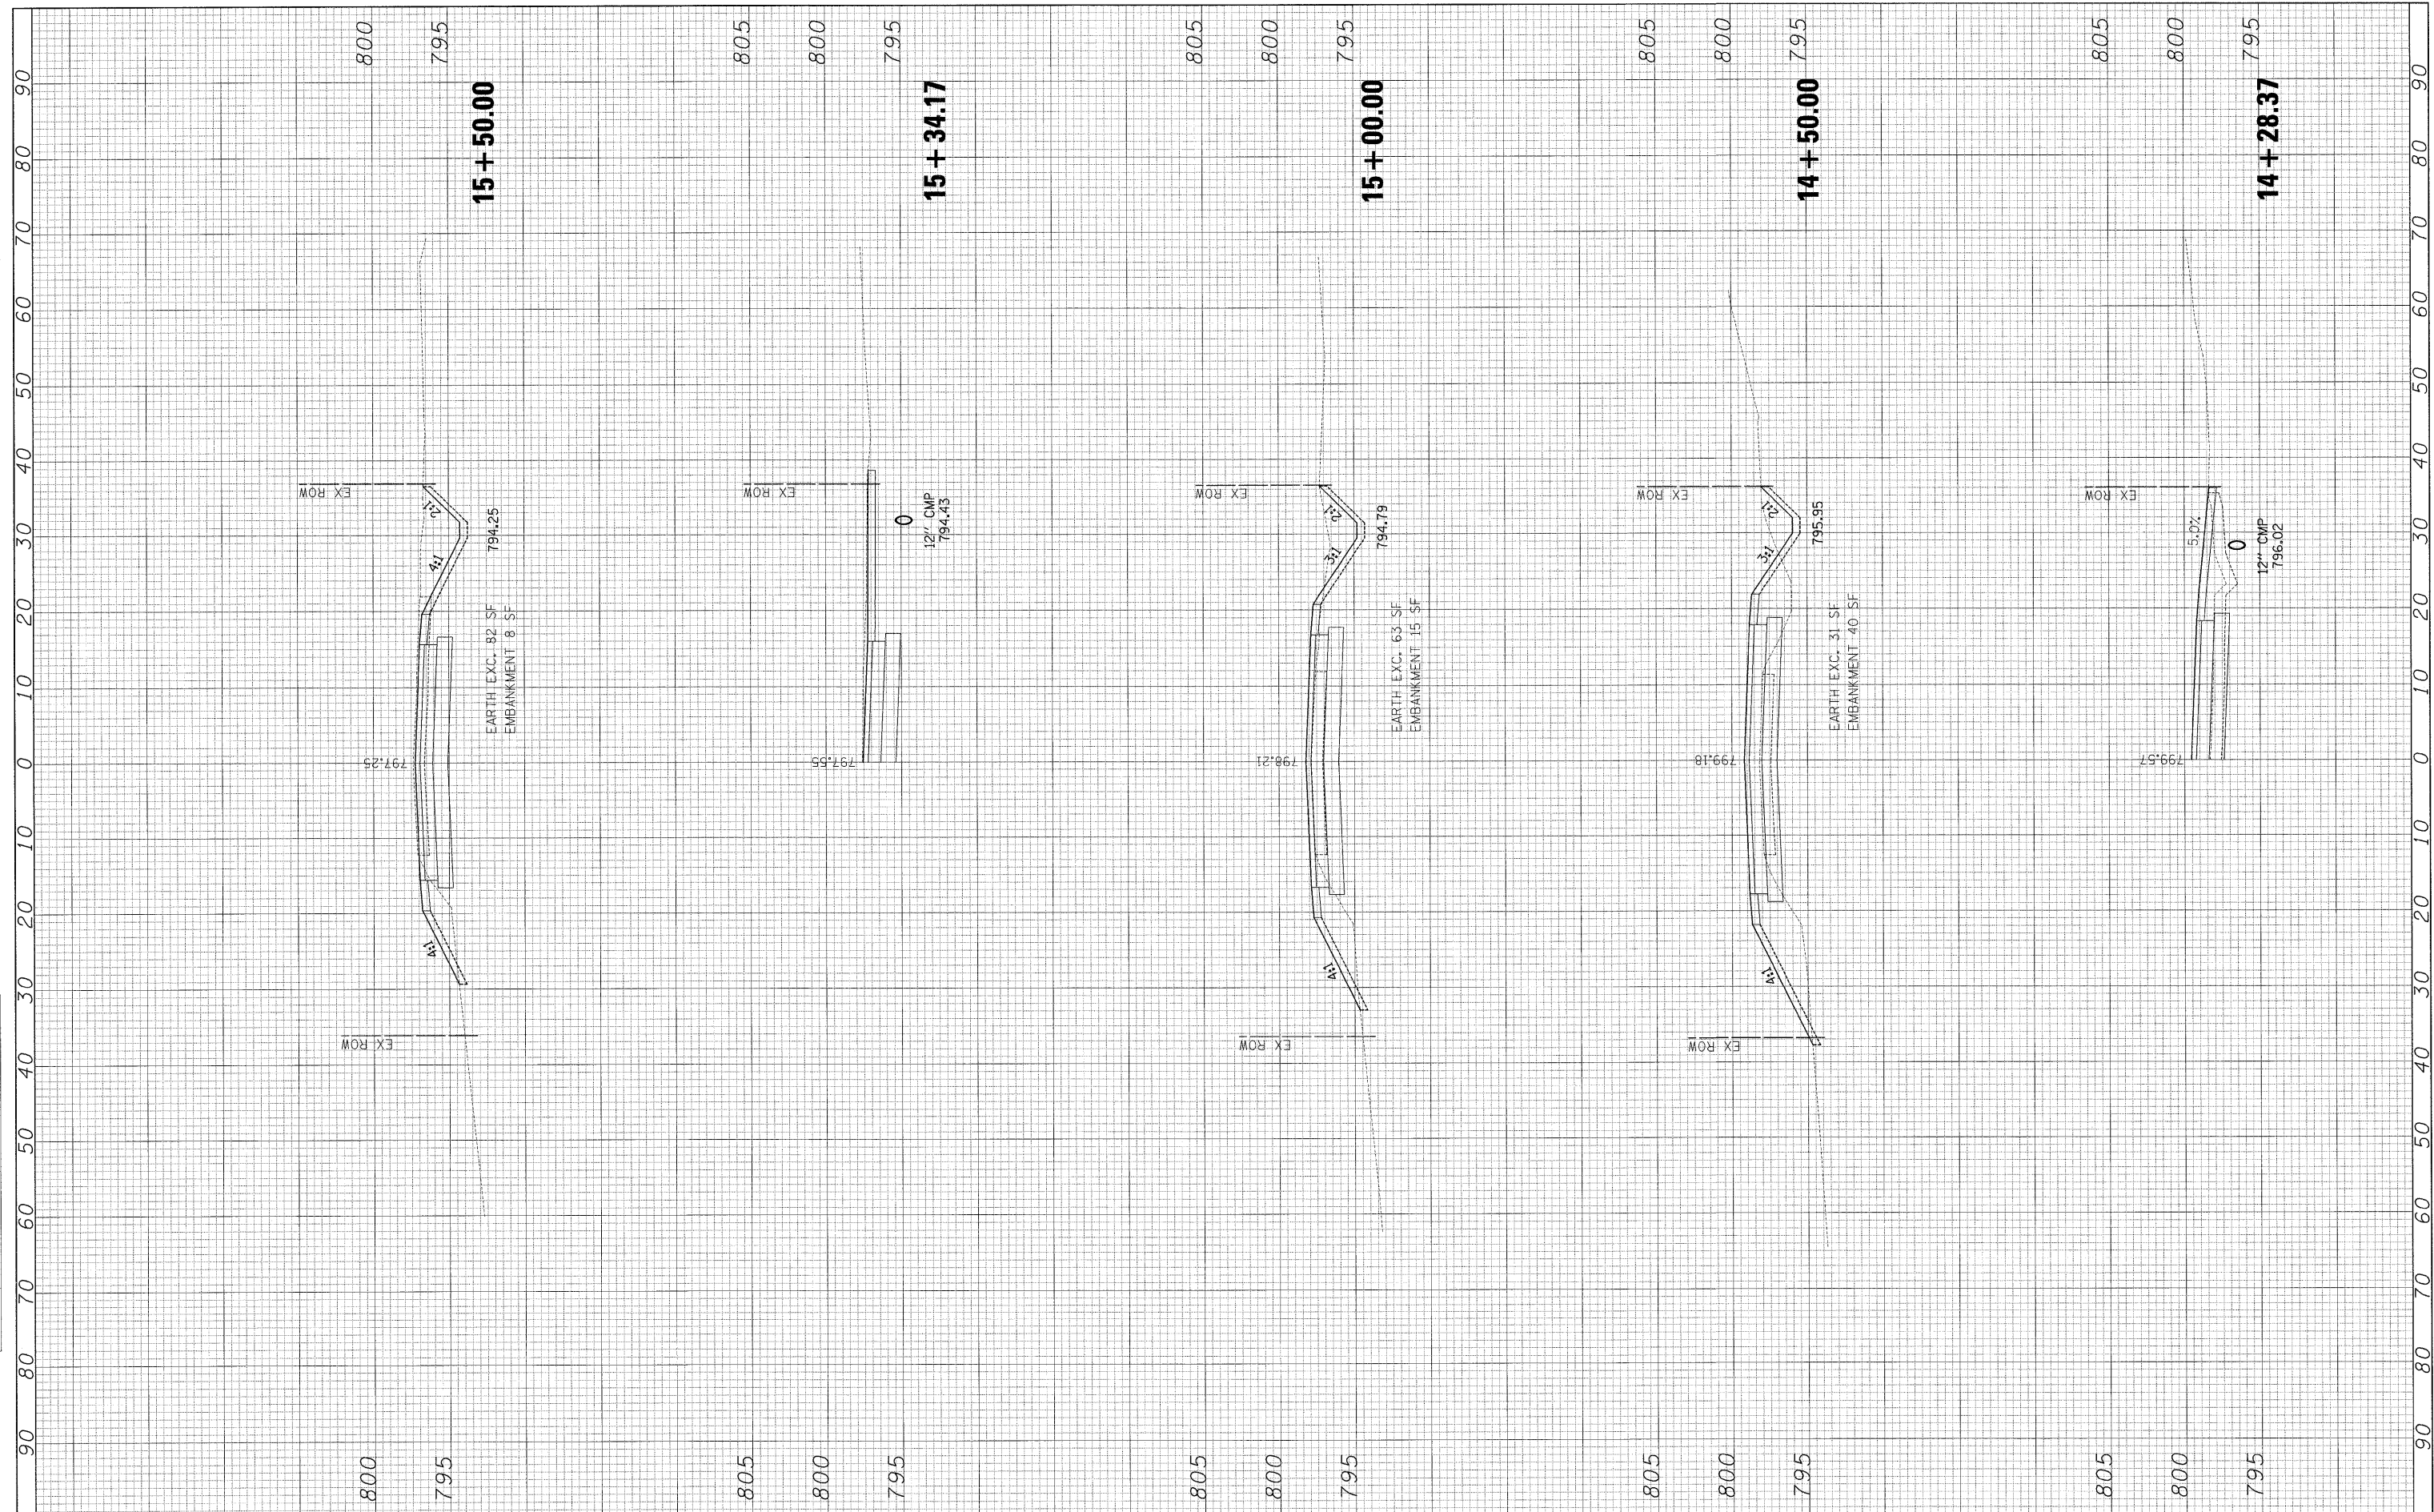

FILE NAME =	USER NAME = #USER#	DESIGNED -	REVISED -	STATE OF ILLINOIS DEPARTMENT OF TRANSPORTATION	CASEY ROAD CROSS SECTIONS			F.A.P. RTE.	SECTION	COUNTY	TOTAL SHEETS	SHEET NO.
#FILE#	PLOT SCALE = #SCALE#	DRAWN -	REVISED -					344	(46-1S&47)WRS-3	LAKE	176	175
	PLOT DATE = #DATE#	CHECKED -	REVISED -					U.S. ROUTE 45 RECONSTRUCTION CONTRACT NO. 60957				
		DATE -	REVISED -					FED. ROAD DIST. NO. [ILLINOIS] FED. AID PROJECT				
					SCALE: 1"=5'V/10'H	SHEET NO. 5 OF 6 SHEETS	STA. 14+28.37 TO STA. 15+50.00					